


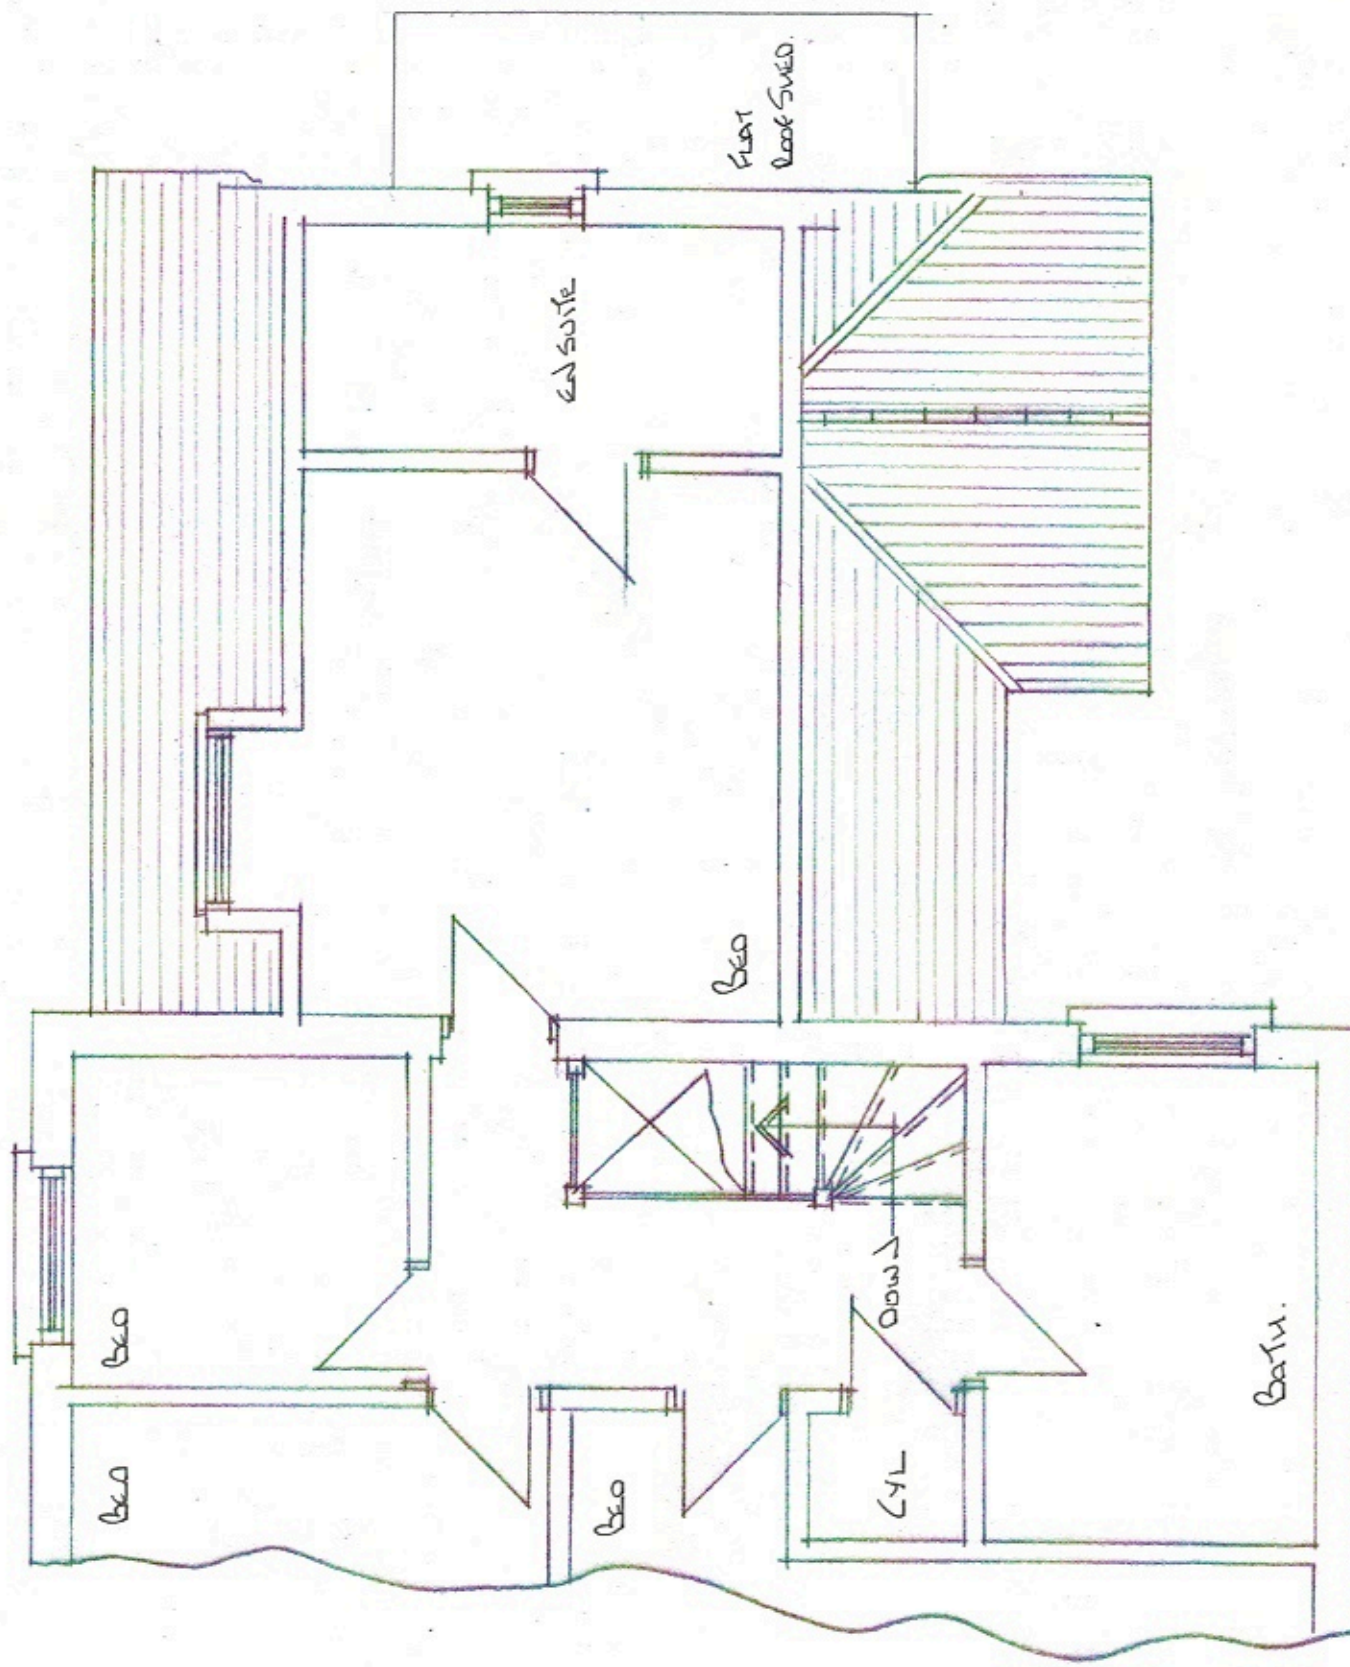

Base Scale



NOTES:

This drawing to be read in conjunction with DCA Nos 30/00/01, 03-016. All dimensions must be checked on site and not scaled from this drawing.

Client

M2 No's Stone

Job Title

30 DEERINGS DRIVE
OLD EASTLOTE. LINCOLN. NAD00

Scale

1:50

Drawn by

CEL

Date

NAD 2023.

Drawing Title

EXISTING POOR ROOF FLOOR

Drg No.

30/00/02

Rev