


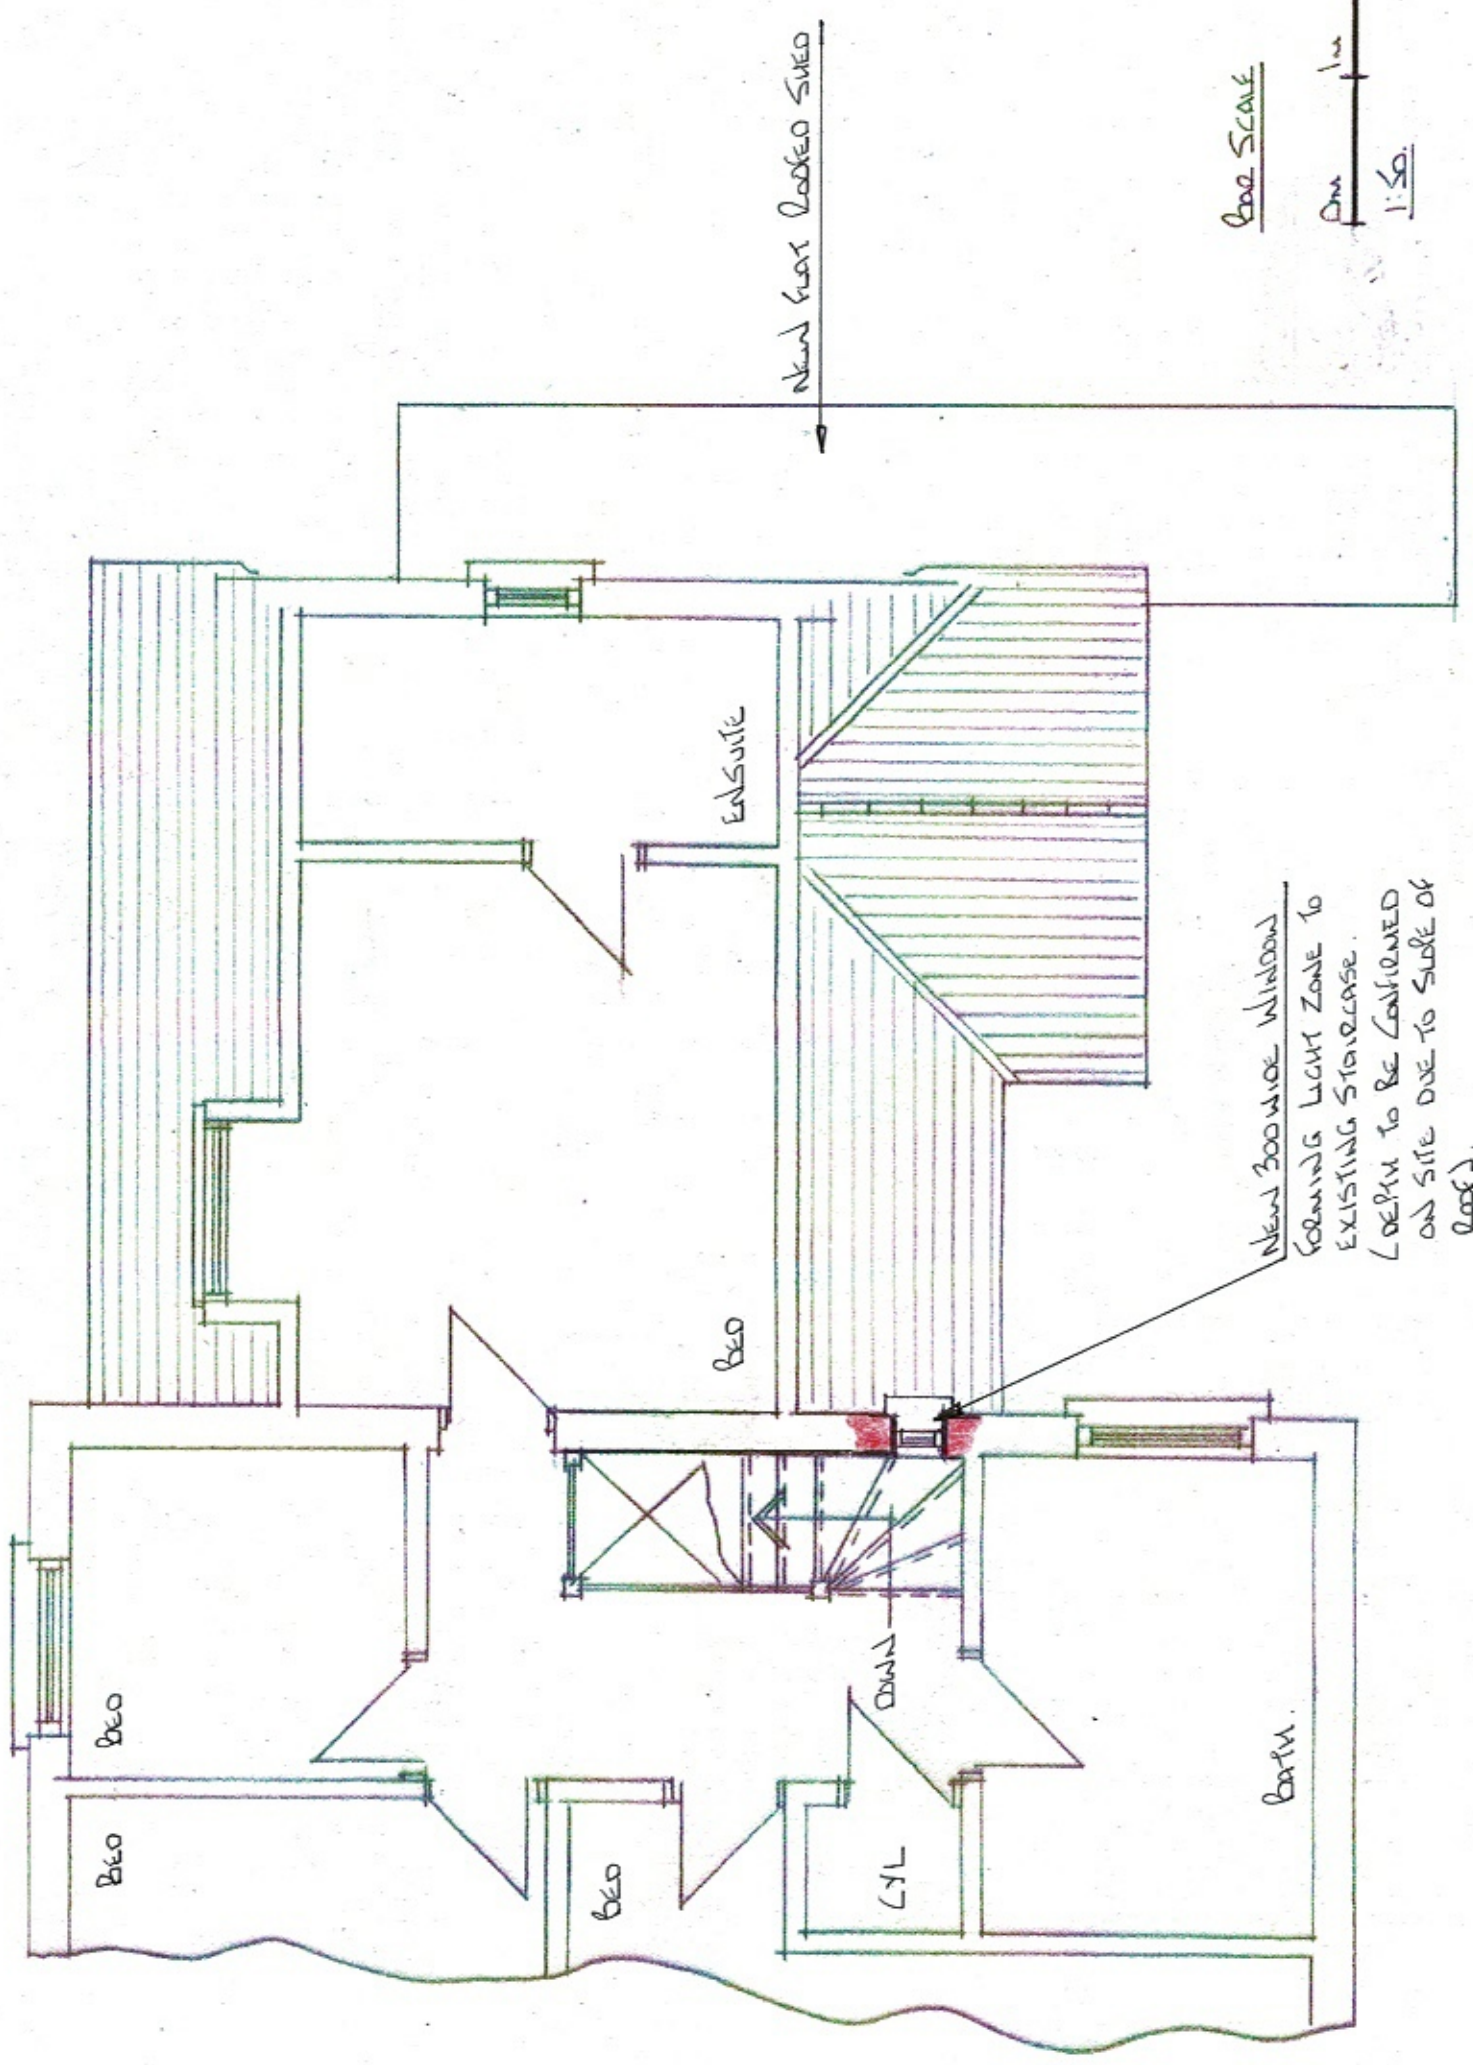

1:50



NOTES: THIS DRAWING TO BE READ IN CONJUNCTION WITH DCA DCS 20100/01-03, 05, 06. All dimensions must be checked on site and not scaled from this drawing.	Client MR NICK STALE	Scale 1:50.	Drawing Title Redesigned front west facade	
		Job Title 20 DEERINGS DRIVE OLD EASTCOTE, VICTORIA 30100	Drawn by GEO	Drg No. 30100/04.
			Rev	
			Date Nov 2023	