


BAR SCALE

0m 1m 2m 3m 4m 5m

1:100

EXISTING ELEVATIONS

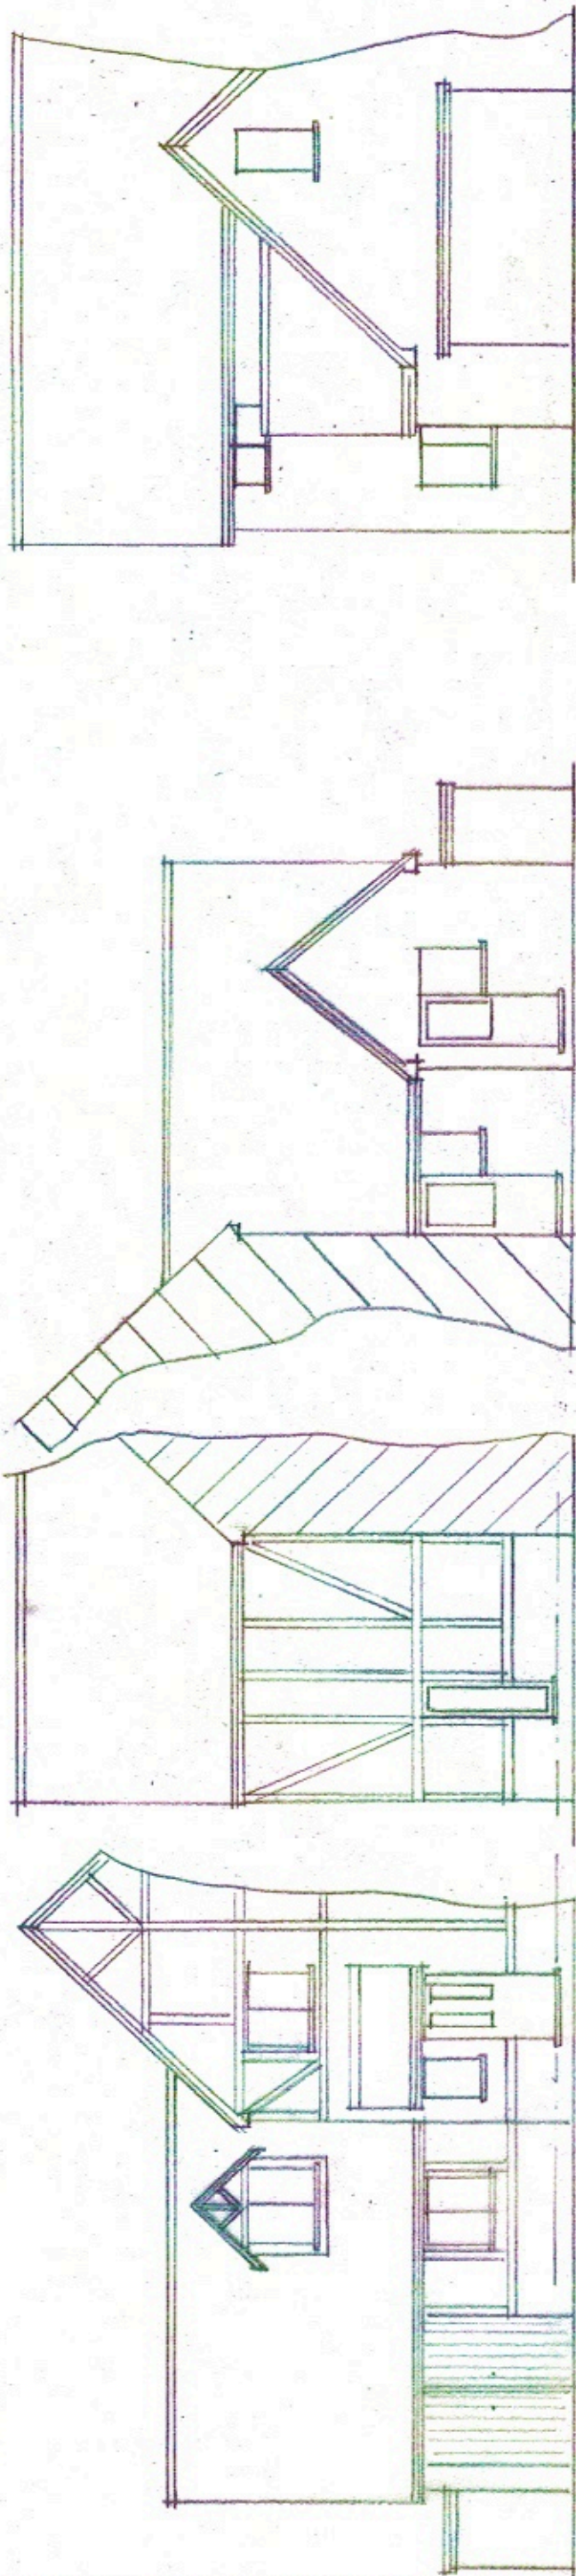

FRONT


SIDE

REAR

SIDE

PROPOSED ELEVATIONS

ALL MATERIALS TO MATCH EXISTING.

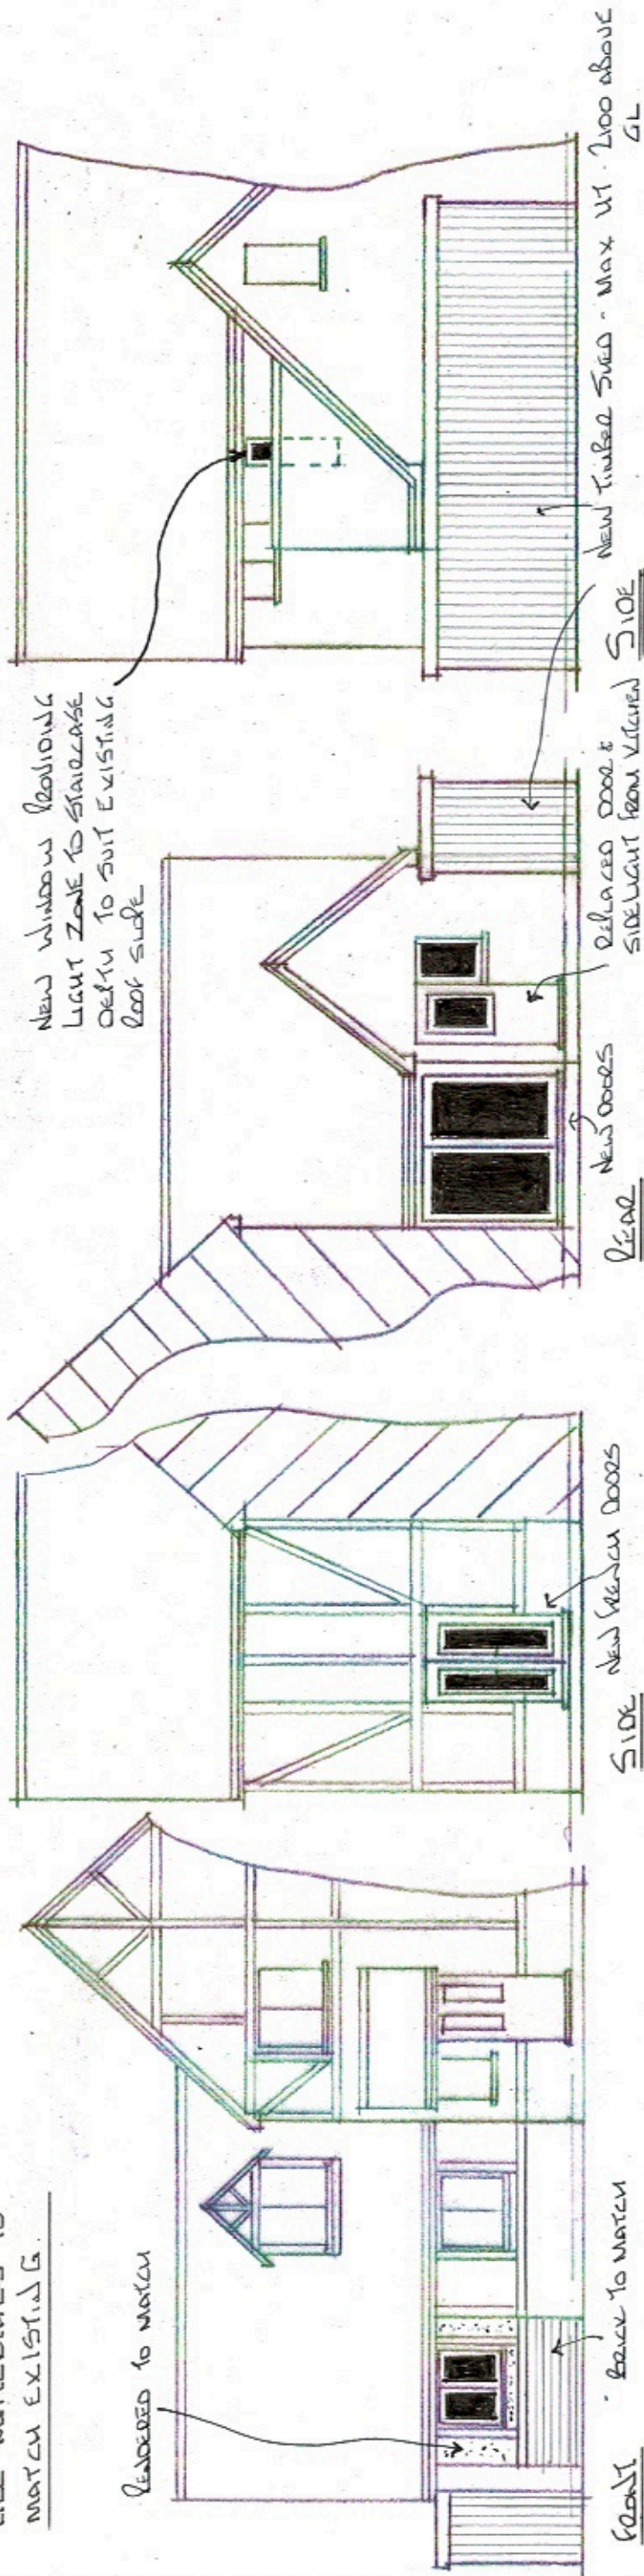

FRONT

SIDE

REAR

SIDE

NOTES: THIS DRAWING TO BE READ IN CONNECTION WITH ORG NOS 20/00/01-04. DG. All dimensions must be checked on site and not scaled from this drawing.	Client MR MRS STONE	Scale 1:100	Drawing Title EXISTING / PROPOSED ELEVATIONS	
		Drg No. 20/00/05 Rev		
	Job Title 20 DEERINGS DRIVE OLD EASTCOTE, RUSSELL N.100X	Drawn by GEP		
		Date NOV 2023		