




Elevation - Front

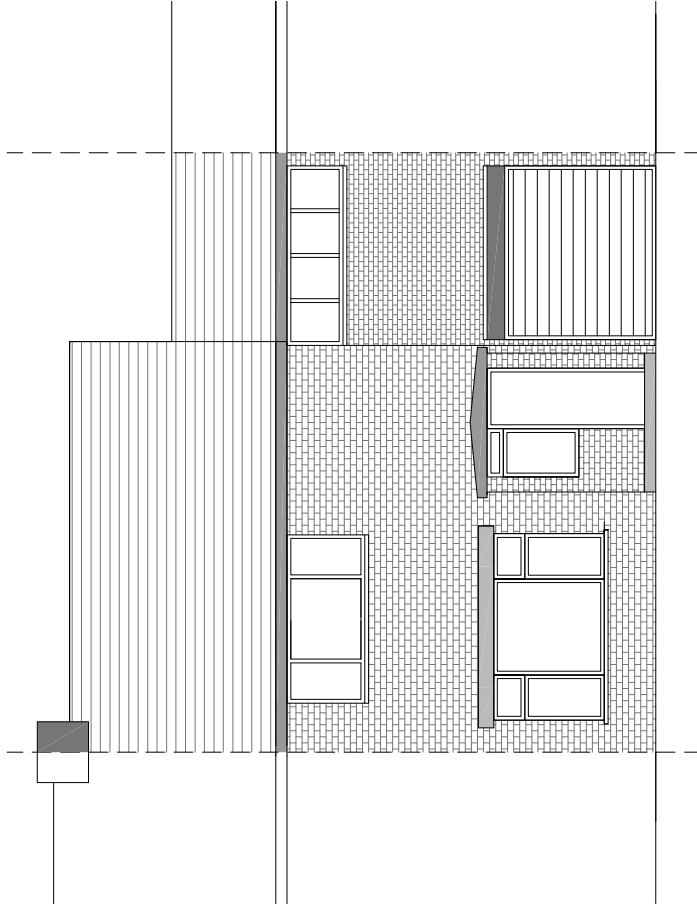


Cross Section - Side

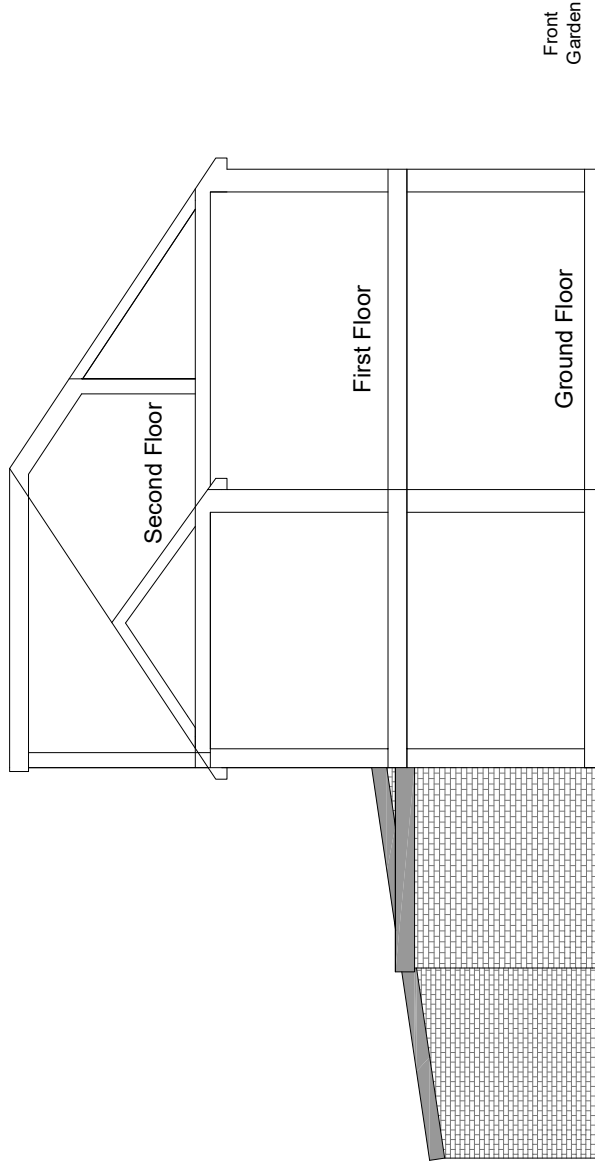

Elevation - Side

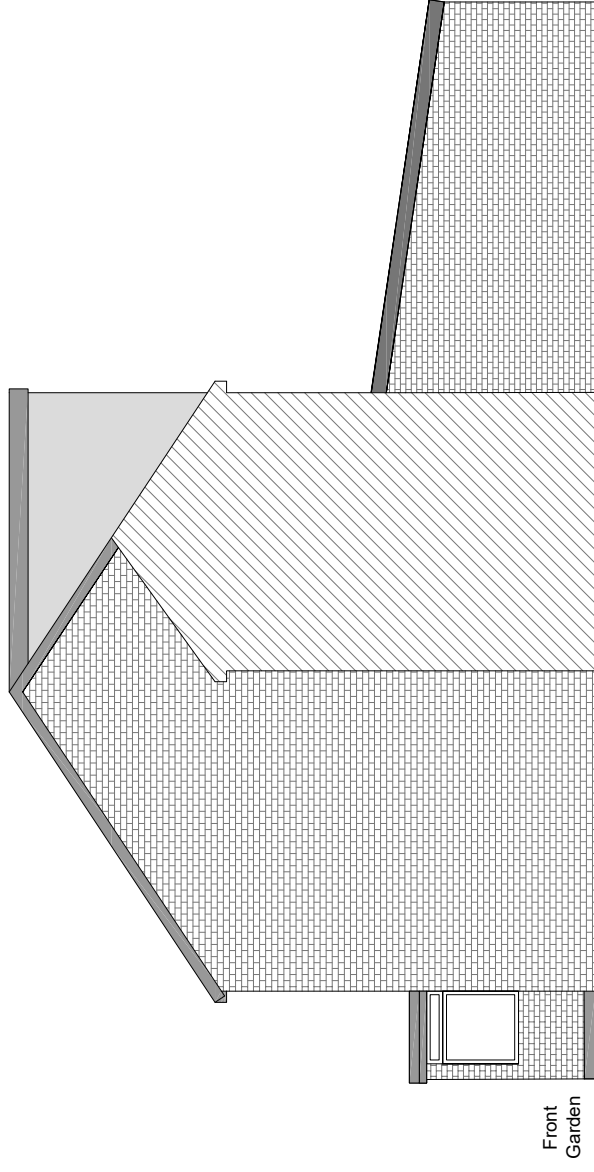


Elevation - Rear

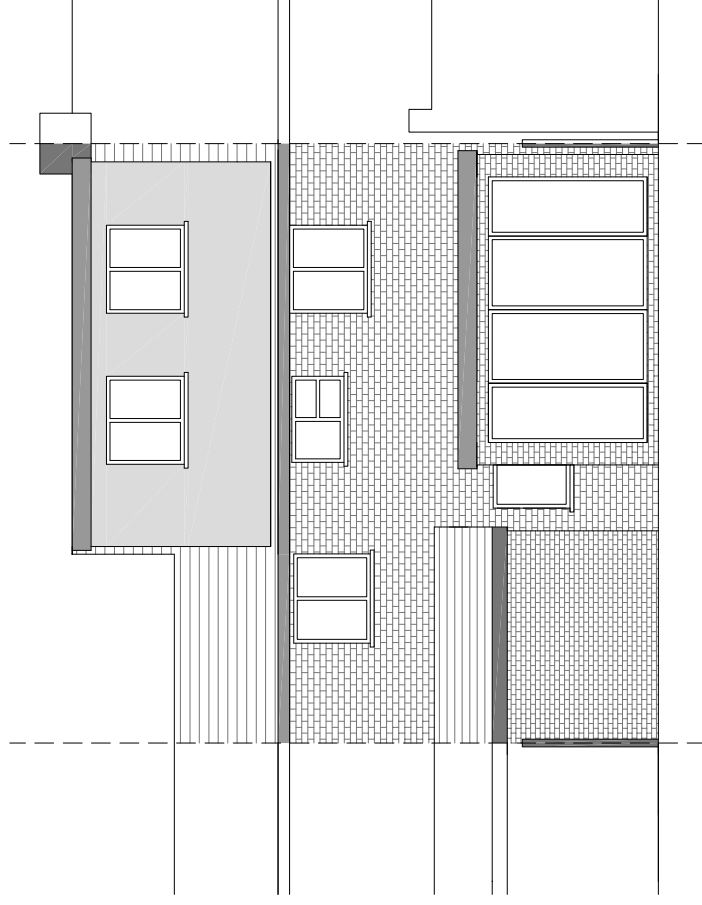

NOTES:

Existing - Elevations & Cross Section

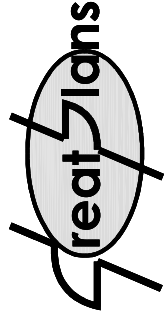

Contacts:

Tel:

E-Mail:
joel.gray@greatplans.co.uk

Client:

Location:

57 Keats Way
West Drayton
UB7

Scale: 1:100 @ A3

0 1M 5M

Date: _____

01-11-23

Drawn By:

Joel Gray

Drğ No:

02