



NOTES:

Proposed
Elevations & Cross Section


Elevation - Front

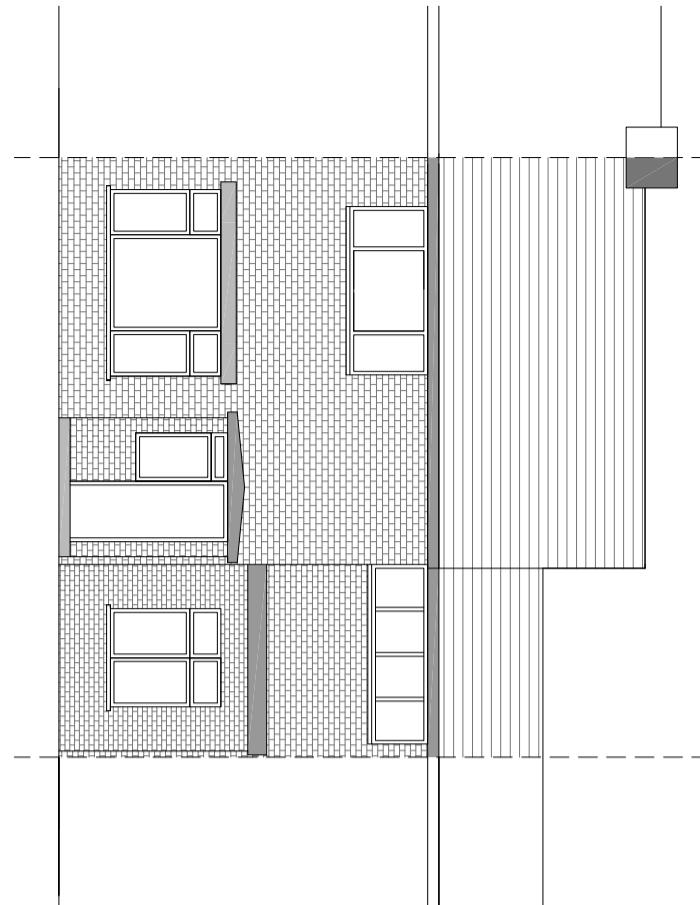


Cross Section - Side

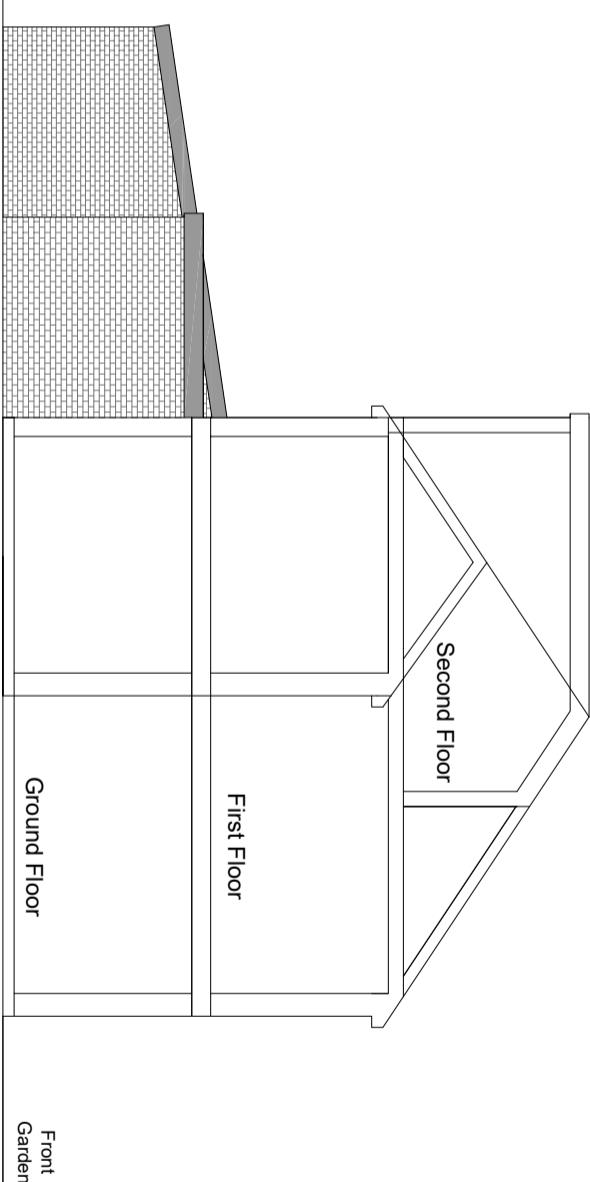


Elevation - Side

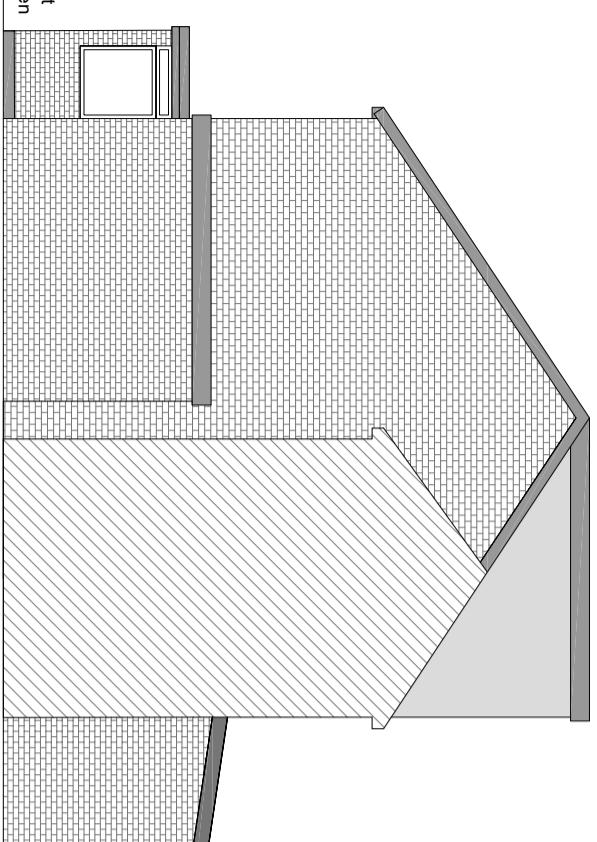

Elevation - Rear

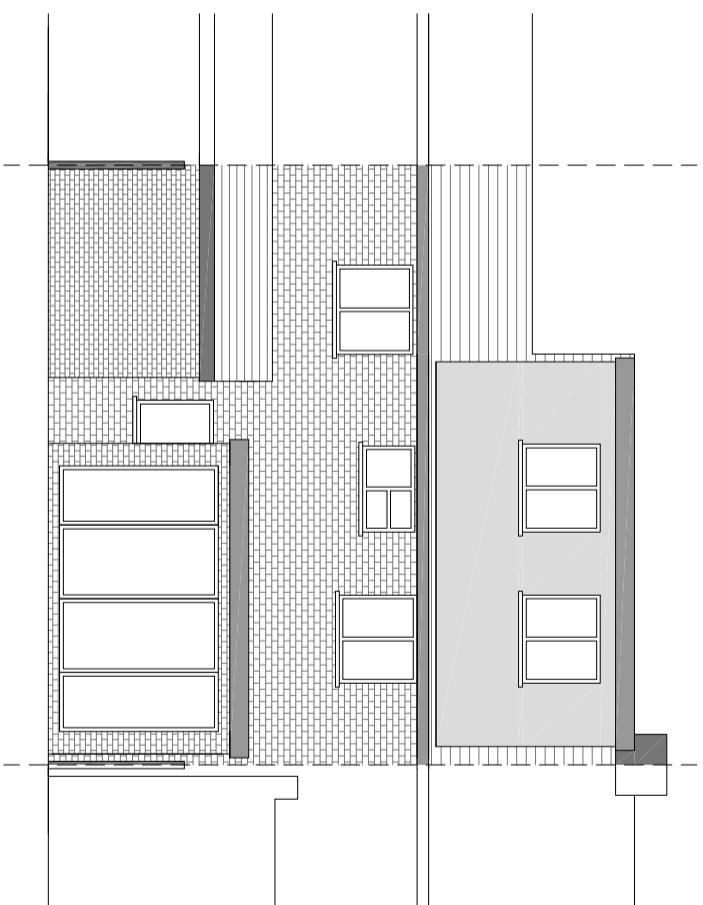

Client:

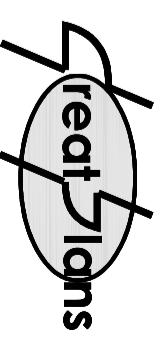

Contacts:


Tel: 07976 928 789
E-Mail: joel.gray@greaplans.co.uk

Location:

57 Keats Way
West Drayton
UB7

Scale: 1:100 @ A3

0 1M 5M

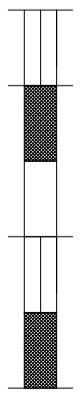

Date: 01-11-23

Drawn By: Joel Gray

Drg No:

04