


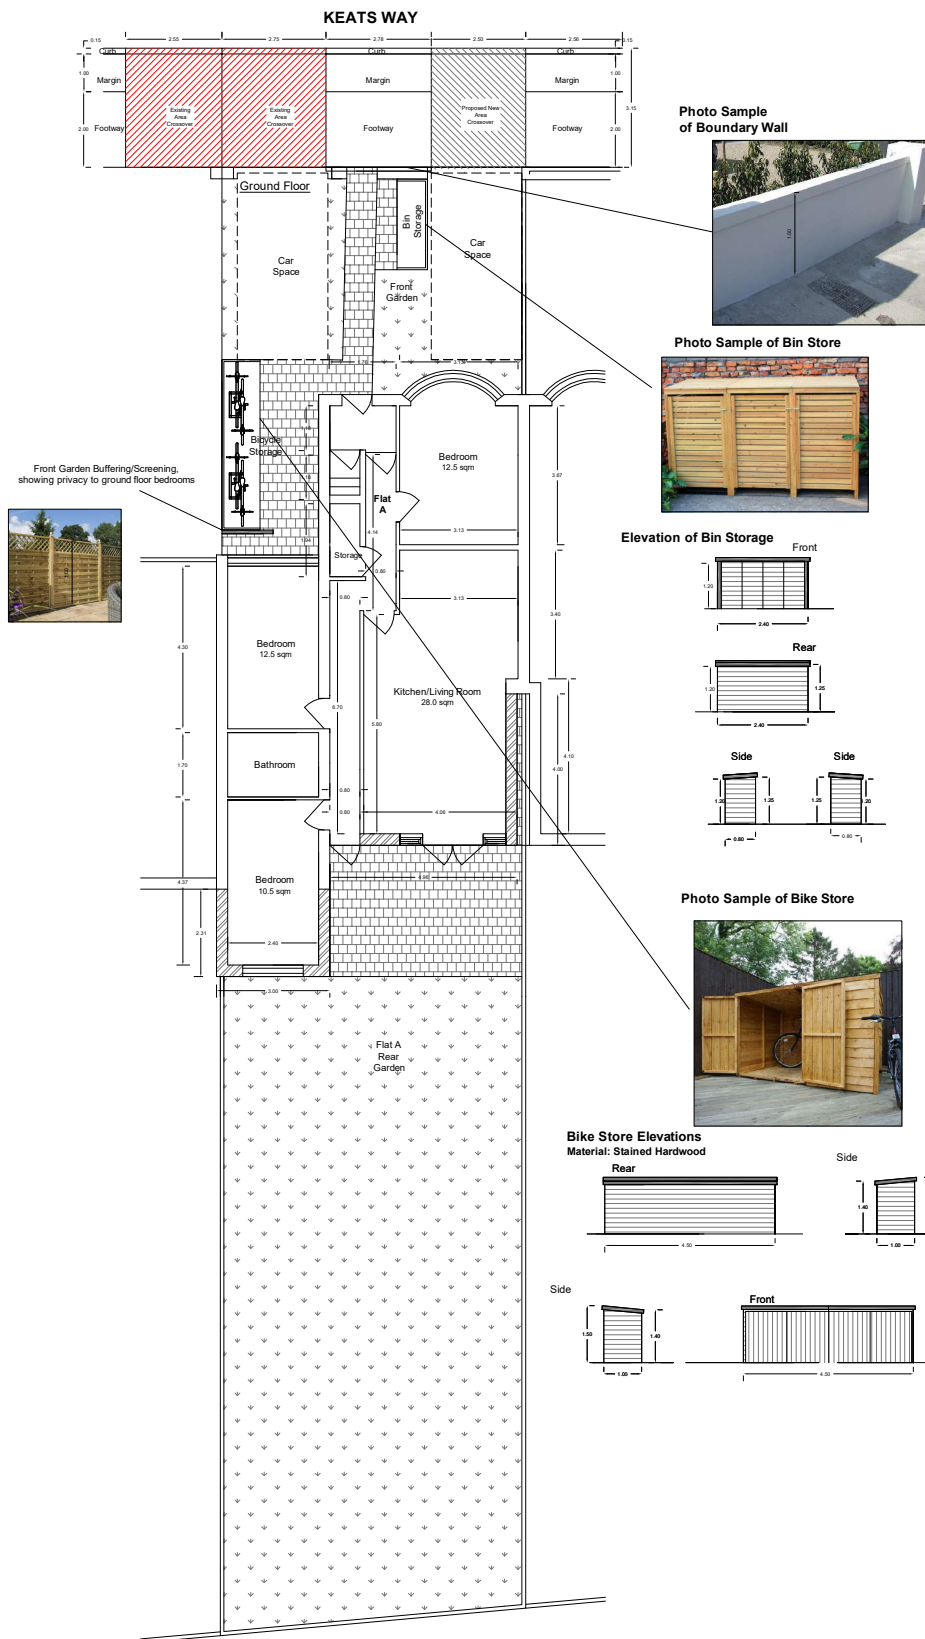

NOTES:

Block Plans

reat plans

Contacts:

Tel: 07976 928 789


E-Mail: joel.gray@greatplans.co.uk

Location:

57 Keats Way
West Drayton
UB7

Scale: 1:100 @ A2
Scale: 1:200 @ A4

0 2M 8M

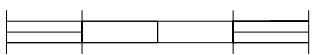

Date:

25-03-24

Drawn By:

Joel Gray

Drg No:

07a