


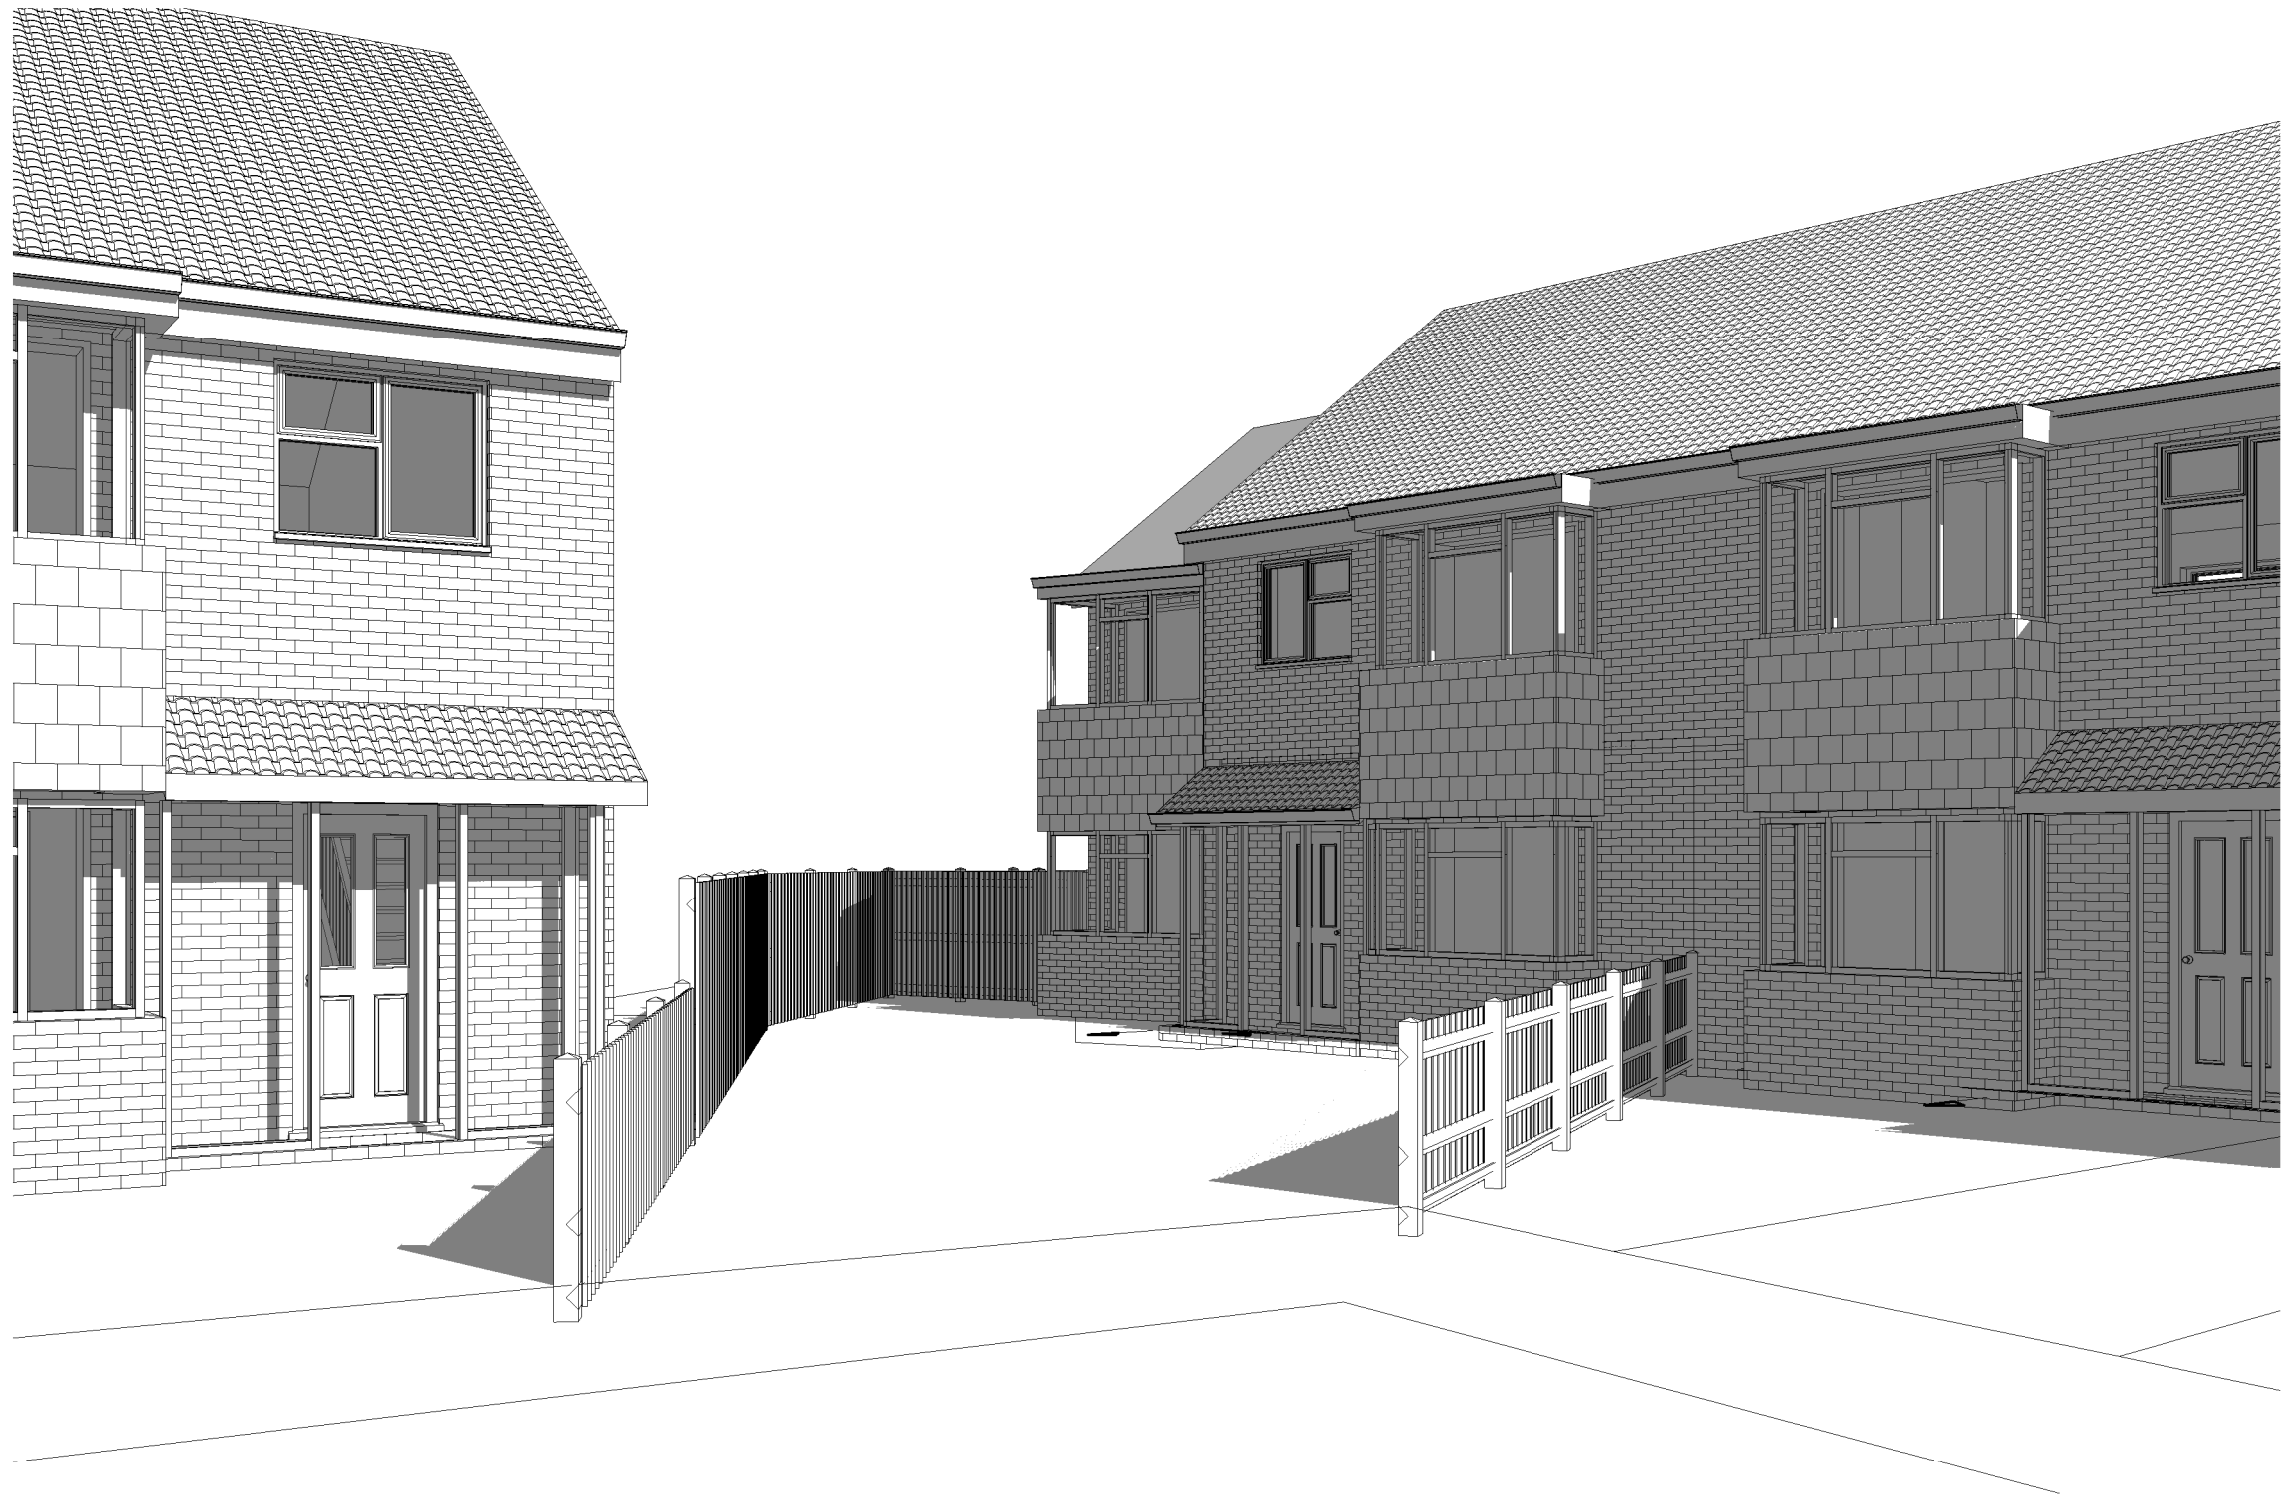

Rev. No.

Description

Date

- **Project:** New dwelling with associated parking and amenities
- **Address:** 11 Chitterfield Gate, West Drayton, UB7 0JR
- **Client:** Sipson Properties Ltd.
- **Title:** Perspective View
- **Project No:** 23P0511-026 ● **Drg No:** 2326-A-313 ● **Rev:**
- **Scale:** @A3 ● **Date:** 01/2024