


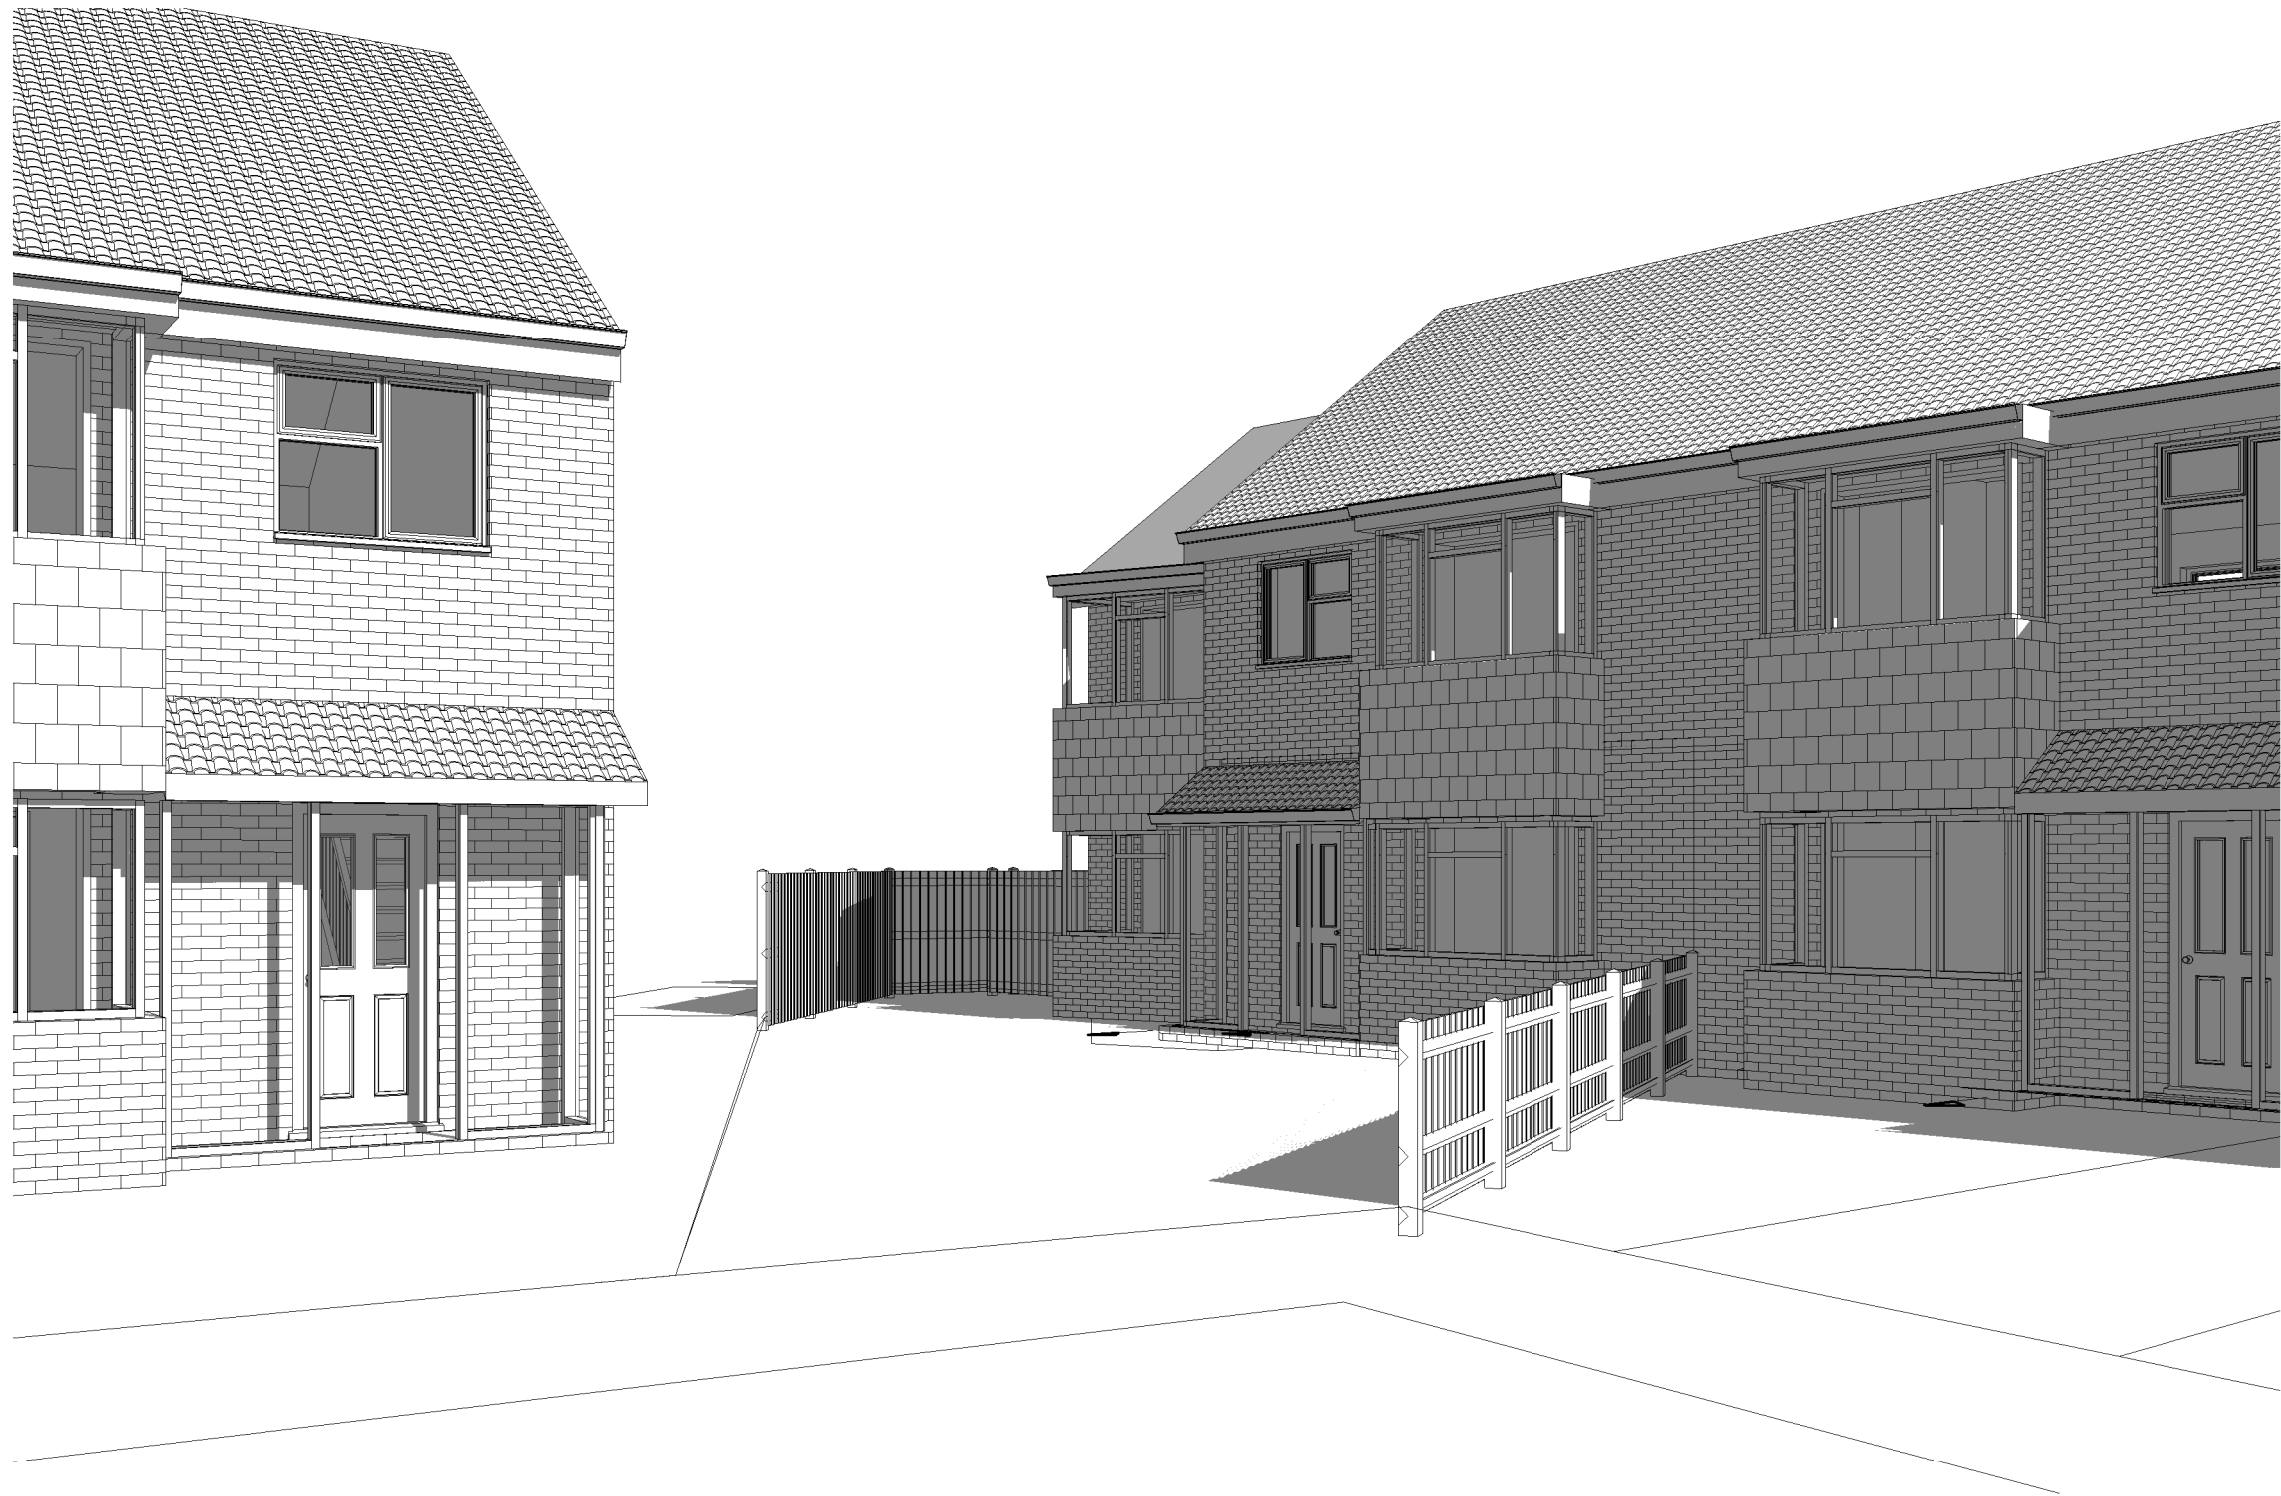

Rev. No.	Description	Date				
			●	Project	New dwelling with associated parking and amenities	
			●	Address:	11 Chitterfield Gate, West Drayton, UB7 0JR	
			●	Client	Sipson Properties Ltd.	
			●	Title	Perspective View	
			●	Project	23P0511-026	● Drg 2326-A-313 ● Rev
			●	Scale	@A3	● Date 01/2026