


Location Plan

Site Address: 127, High Street, Northwood, HA6 1ED

Date Produced: 05-Dec-2023

Scale: 1:1250 @A4

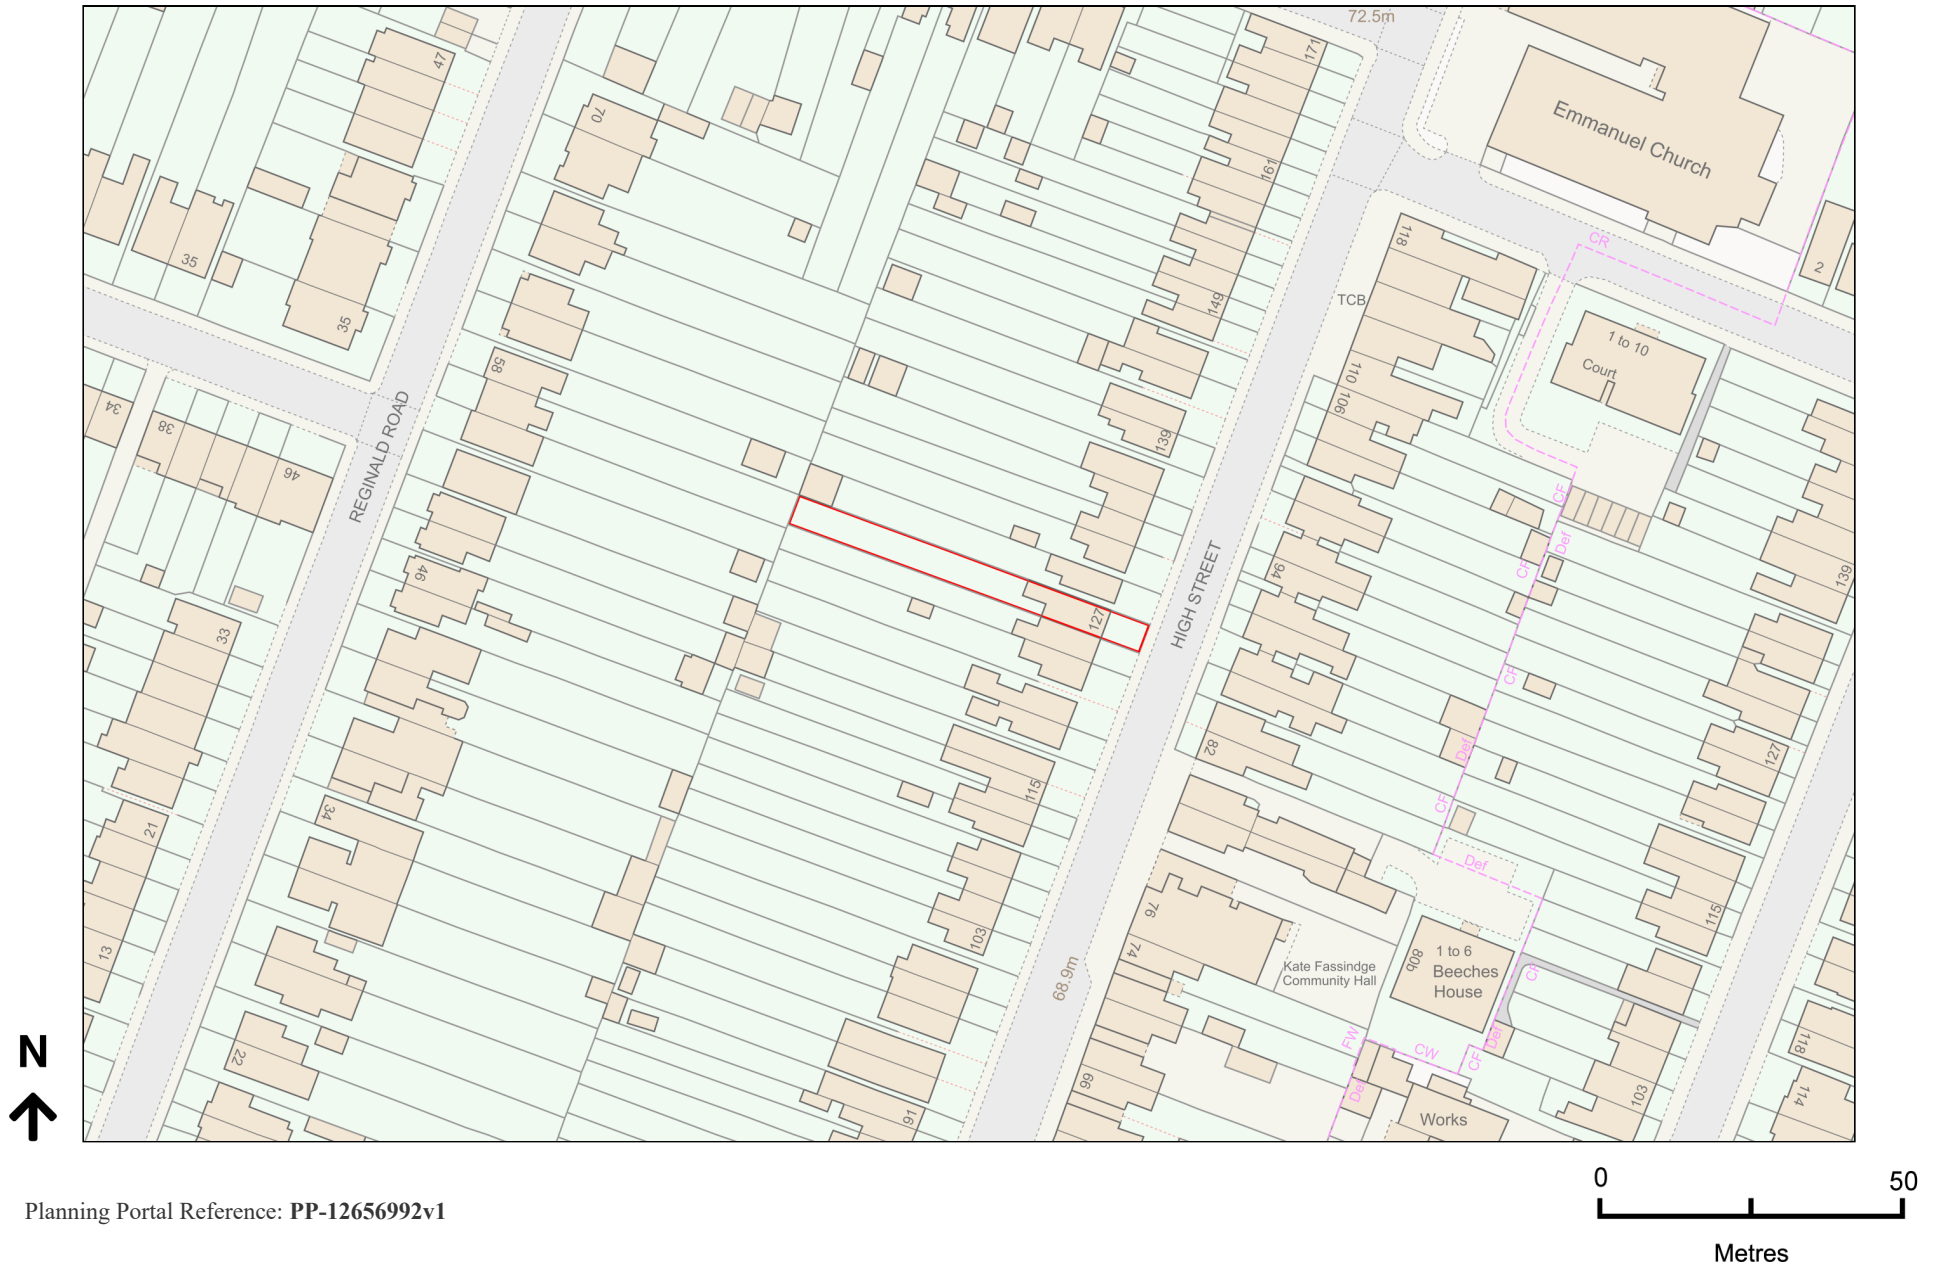

Planning Portal Reference: PP-12656992v1