

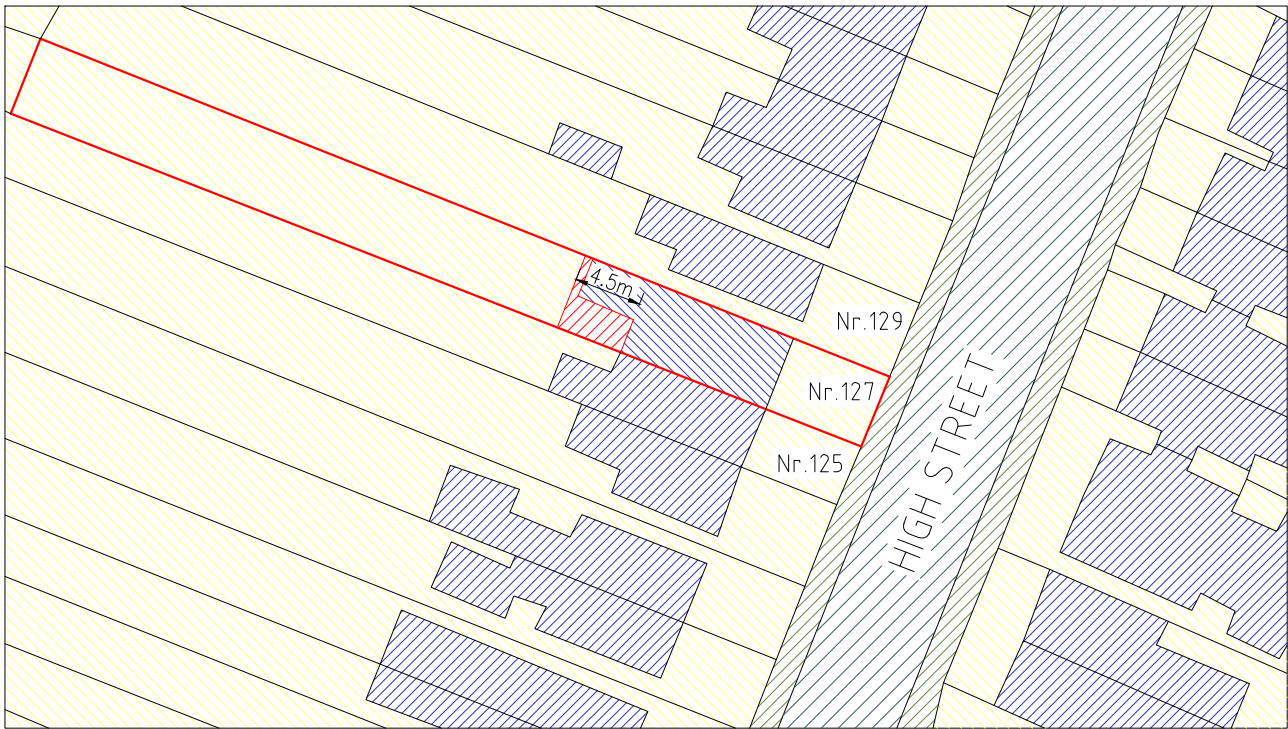


APPROVED BLOCK PLAN scale 1:500
REFERENCE Nr. 78416/APP/2023/3538

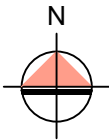

PROPOSED BLOCK PLAN scale 1:500

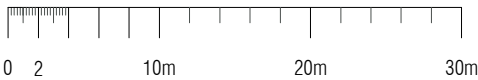

NOTES:

- NON-MATERIAL AMENDMENT APPLICATION IS NEEDED TO INCREASE THE APPROVED SIZE OF THE EXTENSION FROM 4.220M TO 4.500M. ADDITIONALLY, THE GROUND FLOOR GARDEN FACING WALL NEEDS TO BE REBUILT WITH A CAVITY WALL TO COMPLY WITH THE LATEST BUILDING REGULATION REQUIREMENTS.

This drawing is not for CONSTRUCTION purposes. If no dimension is given, we take no responsibility for any dimension obtained by measuring or scaling from this drawing. This drawing is the property of Maplin Studio Limited. It is copyright protected and is not to be reproduced, disclosed or copied without written permission.

Reference drawings						
Drawing No.		Rev	Drawing title			
0	APPROVED AND PROPOSED BLOCK PLANS		DC	OM	TA	12/04/2024
Rev	Description		Drawn by	Checked by	Appd by	Date
Please check scale bar before scaling this drawing				A3		Scale (at full size)
Project REAR EXTENSION						
Location 127 HIGH STREET, NORTHWOOD, HA6 1ED						
Title APPROVED AND PROPOSED BLOCK PLANS						
<div></div> <div>Office 203b, Us&Co Stratford, 11 Burford Rd, London E15 2ST Tel. +44(0)203 4755544 projects@maplinworld.com</div>						
Dwg No. MS09513		Phase: NON-MATERIAL AMENDMENT		Sheet 1 of 1		Rev. 0