

Notes:



This drawing is the copyright of Arktec Ltd and has been sent to you in confidence, it must not be reproduced or disclosed to third parties without our prior permission.

Do not scale from this drawing except for planning purposes.

All dimensions are in millimetres unless noted otherwise.

Any surveyed information incorporated on this drawing cannot be guaranteed as accurate unless confirmed by a fixed dimension.

This drawing is to be read in conjunction with all the relevant consultants, suppliers and manufacturers drawings and information.

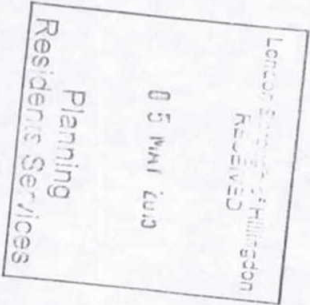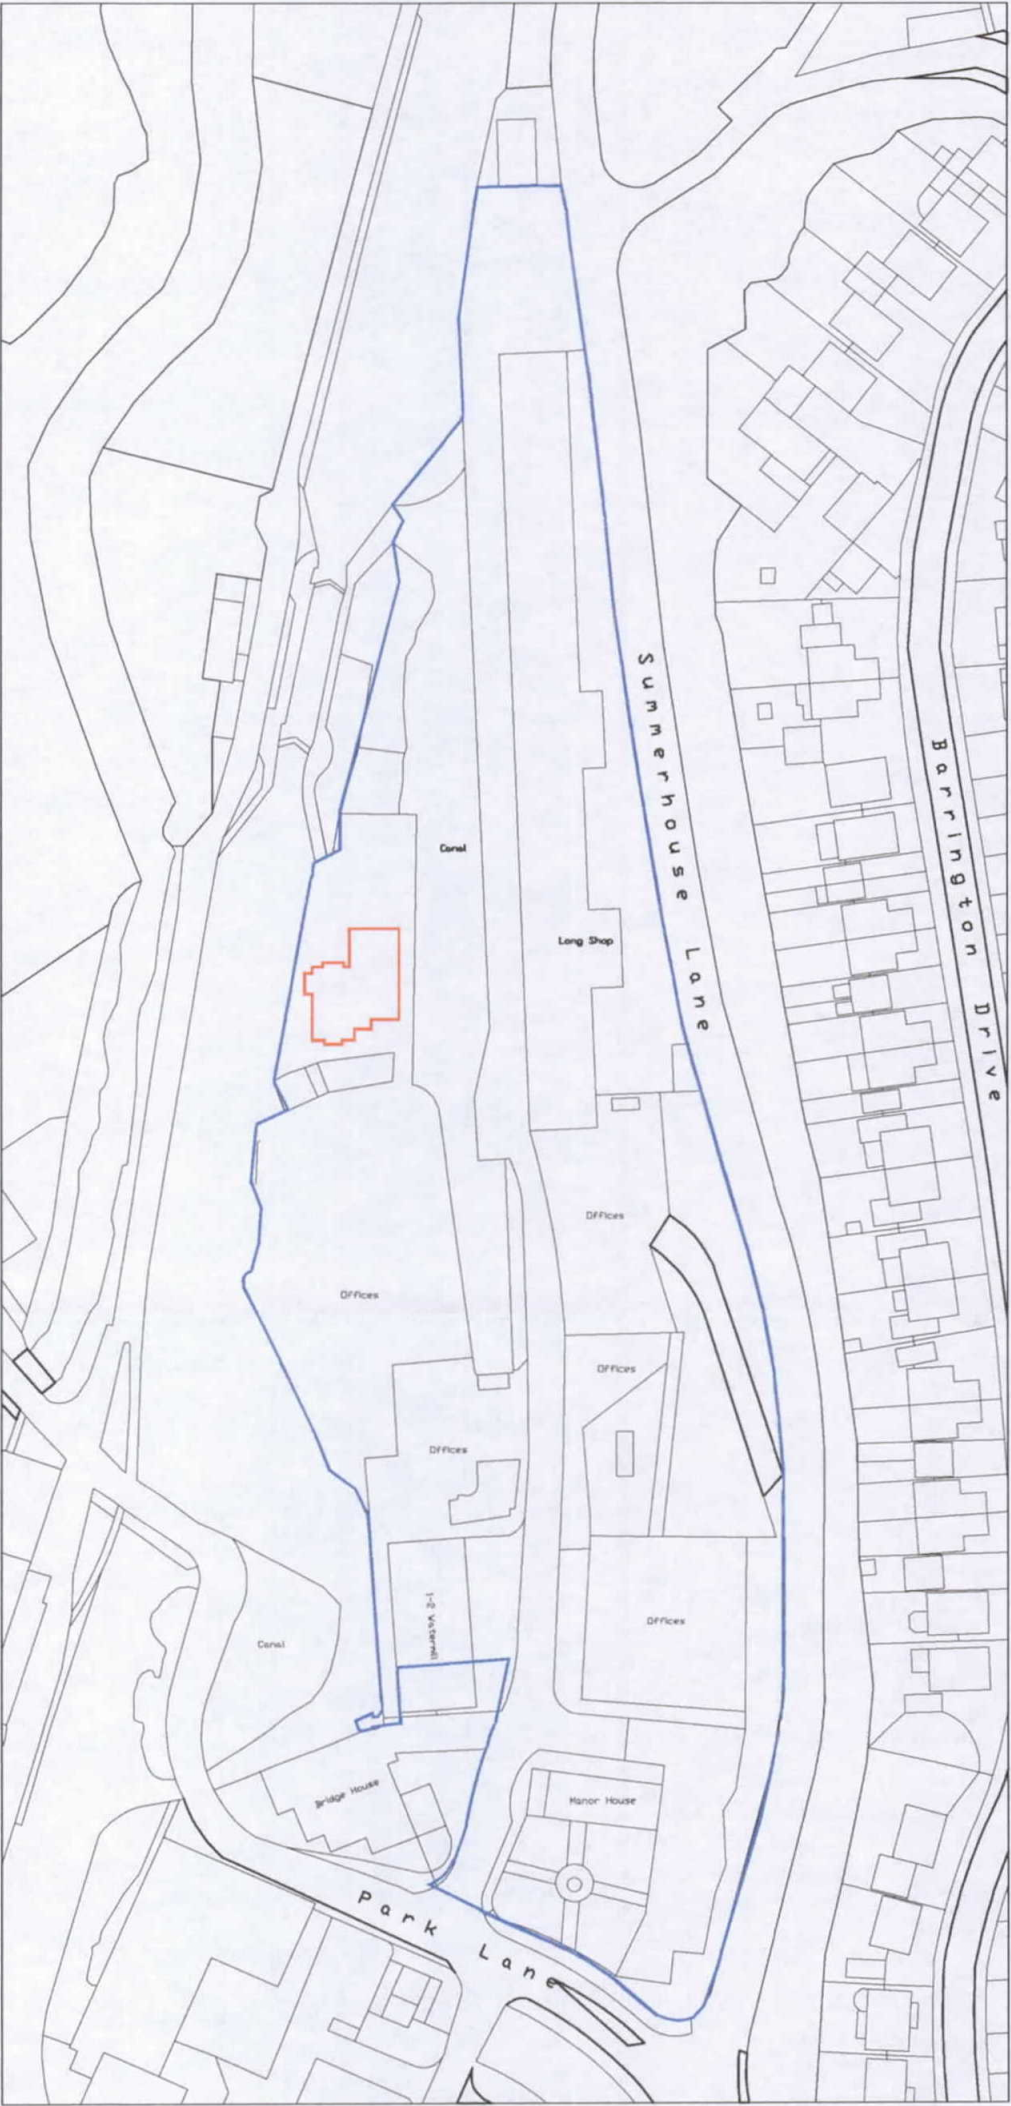

Rev	Date	Details
-	-	-

PLANNING

ark|tec
Architectural Consultancy

Lodge Farm Barn
Elvetham Park Estate
Fleet Road, Hartley Wintney
Hampshire, RG27 8AS

t: 01252 845335
f: 01252 845515
e: info@arktec.co.uk
w: www.arktec.co.uk

Client: OAKFORD HOMES
Project: ROYAL QUAY, COPPERMILL LANE
HAREFIELD
Drawing: PLOTS 15-20
LOCATION PLAN
Scale: 1:1250 @ A3
Date: 24/04/15

Drawing Number: OAK040_010
Revision: -