

Block Plan

Copyright in the design and this drawing is the property of RESI. Reproduction in whole or in part is forbidden without written sanction of RESI. This drawing must be read in conjunction with all other relevant documentation and drawings.

RESI accepts no liability for any expense, loss or damage of whatsoever nature and however arising from any variation which has not been referred to them and their approval obtained.

Print out to actual scale. Do not scale, except unless for planning purposes. All dimensions to be cross-checked on-site prior to manufacture and construction. Any discrepancies to be reported to RESI immediately.

NOTES

KEY

Neighbouring context  Boundary line



revision



o Title
Norton Road, Uxbridge, UB8
PT

Existing Drawings

ent
Emma Newton

Existing Block Plan

scale
: 200 @ A3

ate ep 2023	Checked JE
----------------	---------------

ewing No. REV
88768-1000 A

Copyright in the design and this drawing is the property of
ESI. Reproduction in whole or in part is forbidden without
written sanction of ESI. This drawing must be read in
conjunction with all other relevant documentation and
drawings.

ESI accepts no liability for any expense, loss or damage of whatsoever nature and however arising from any variation which has not been referred to them and their approval obtained.

int out to actual scale. Do not scale, except unless for
anning purposes. All dimensions to be cross-checked on-
ite prior to manufacture and construction. Any
screpancies to be reported to RESI immediately.

NOTES

KEY

Neighbouring context  Boundary line



vision

 RESI®
Grow your home

Title
Norton Road, Uxbridge, UB8
PT

Planning Drawings


nt
Emma Newton

Proposed Block Plan

200 @ A3

0 2023

ving No.
38768-3000

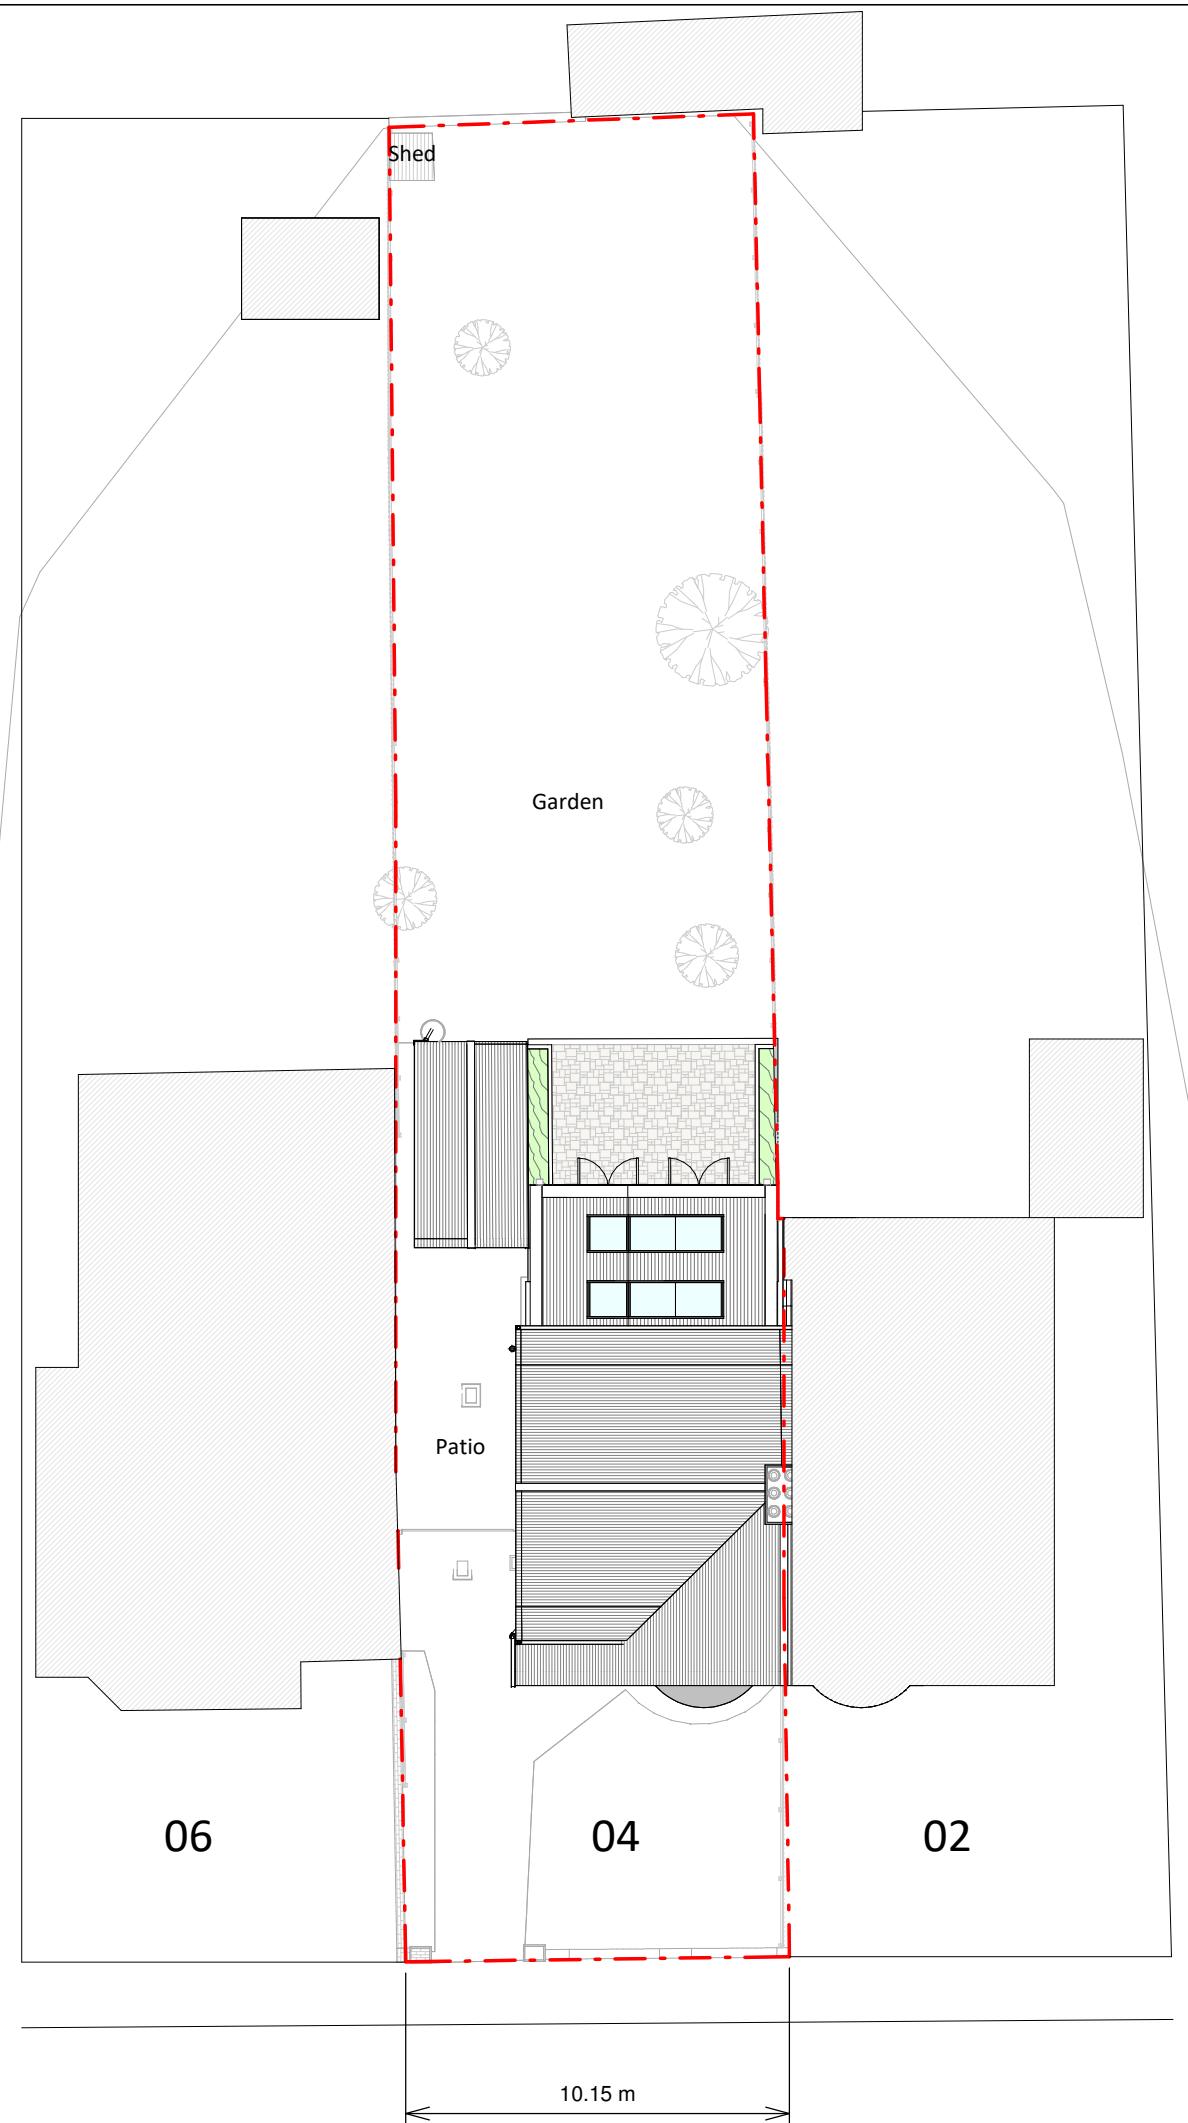

Block Plan