
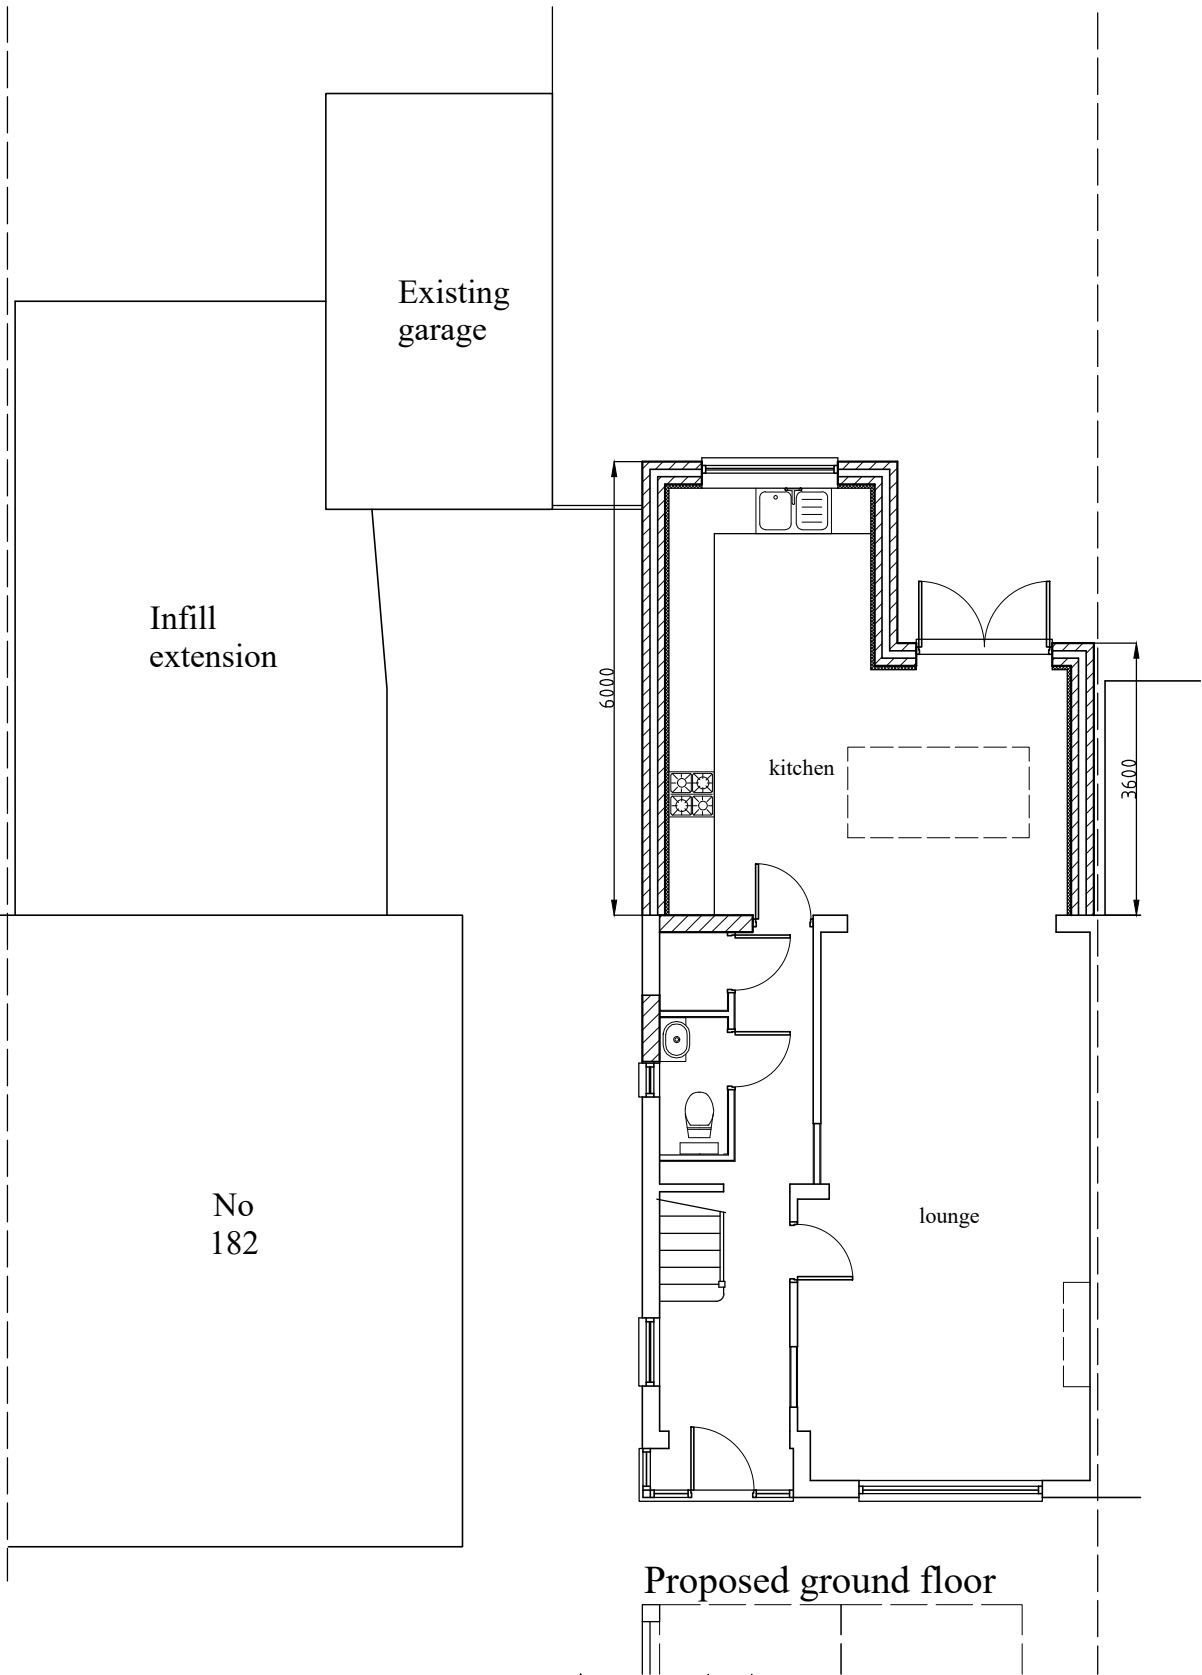


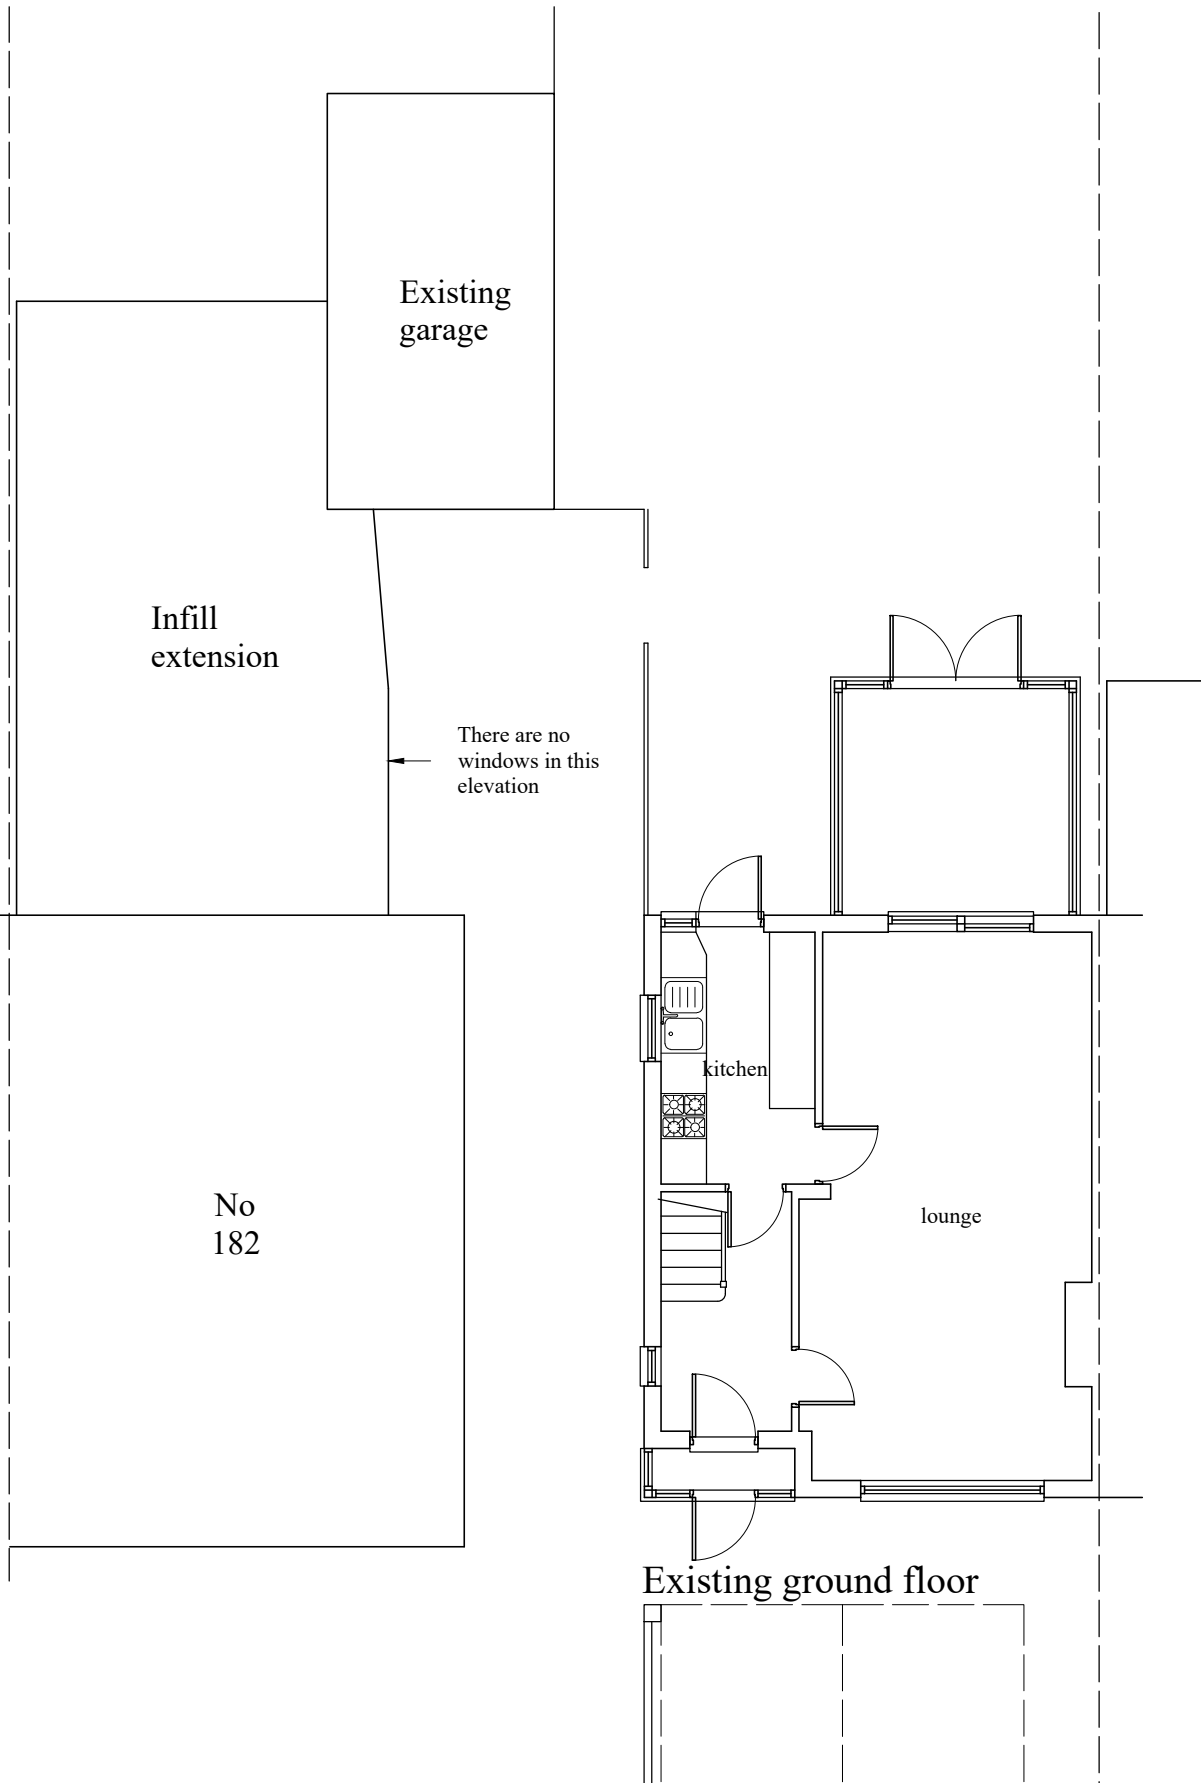

Revisions:		
ABA Chartered Surveyors		
103 Manor Way, Ruislip, HA4 8HW.		
email:aba@aujla.co.uk Tel: 020 8574 3535		
scale 1:100 @A3	title	
date 29/01/24	Single storey rear extension.	
drg no	rev	site
2333-pl-04		184 Long Drive, Ruislip HA4 0HU.