


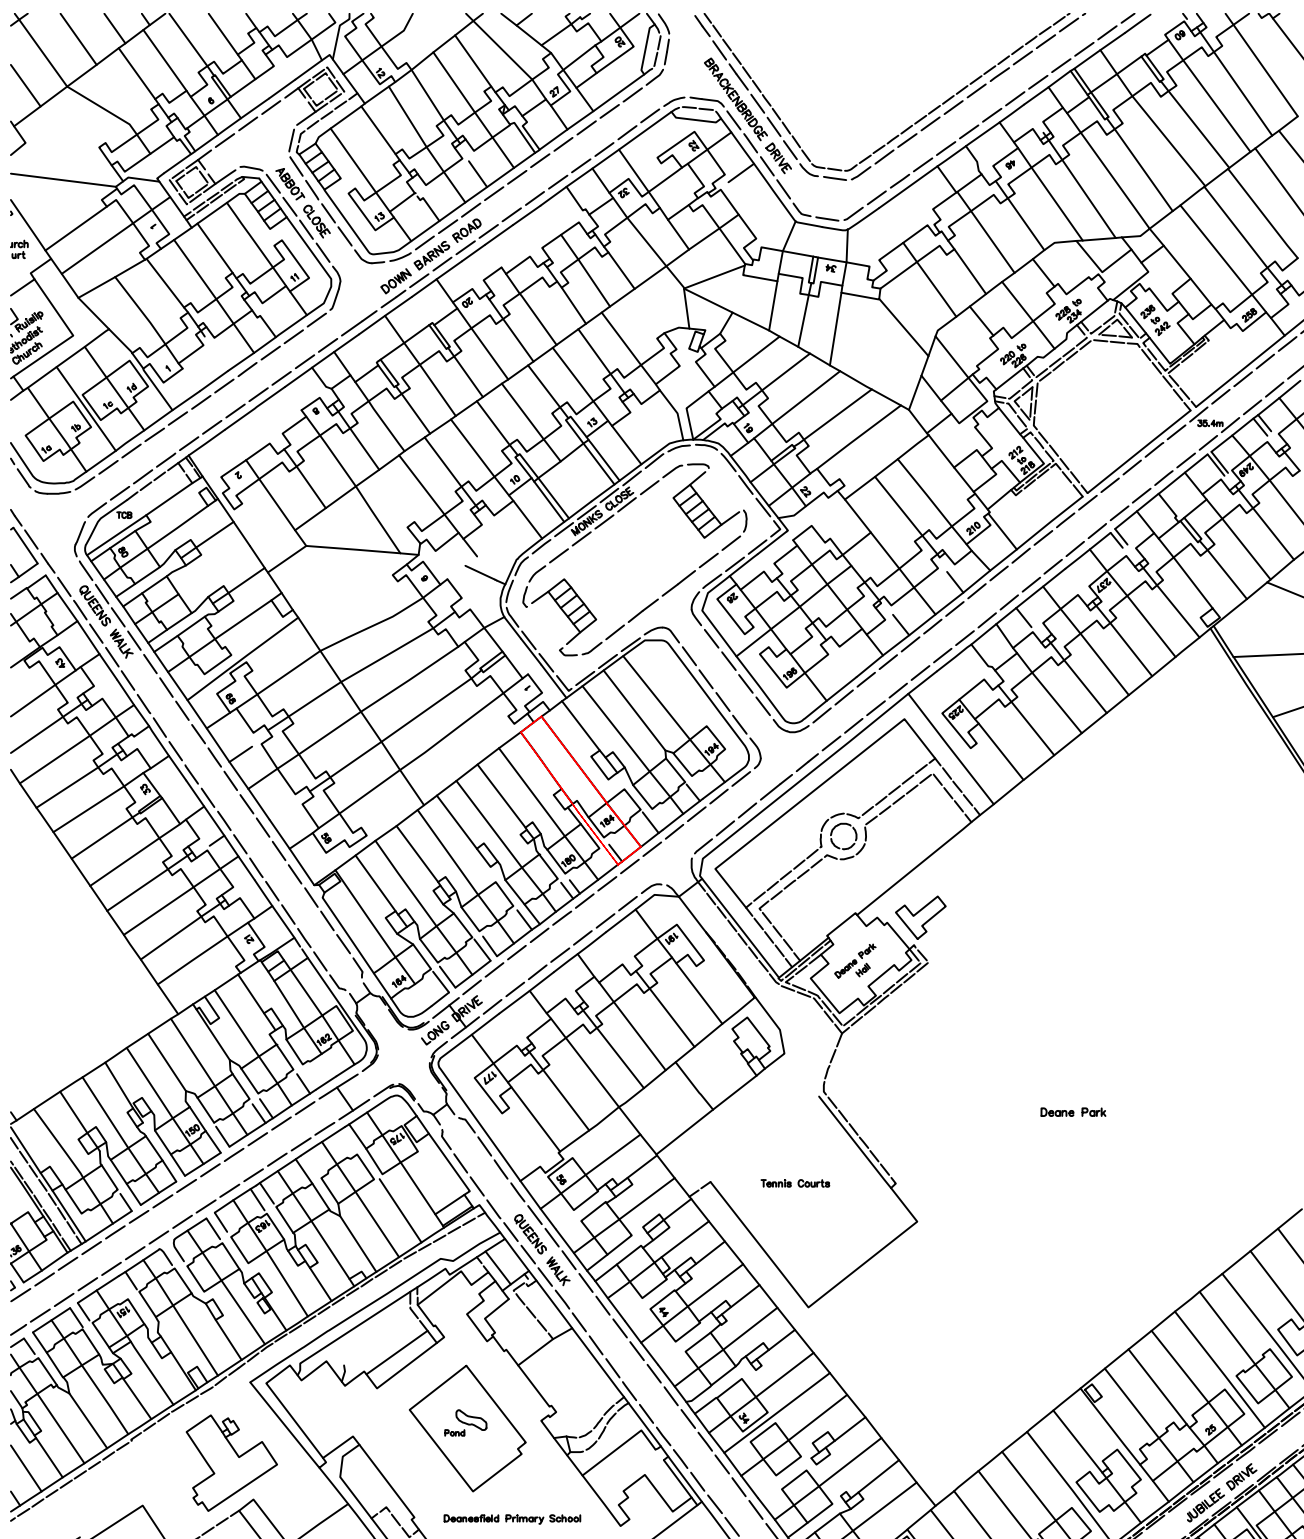

north

ABA Chartered Surveyors

103 Manor Way, Ruislip, HA4 8HW.

email: aba@aujla.co.uk

Tel: 020 8574 3535

scale 1:1250 @A4

date 28/08/23

drg no

2333-os-01

rev

title

Location plan

site

184 Long Drive, Ruislip HA4 0HU.