




FRONT (NORTH) ELEVATION



SIDE (EAST) ELEVATION



REAR (SOUTH) ELEVATION

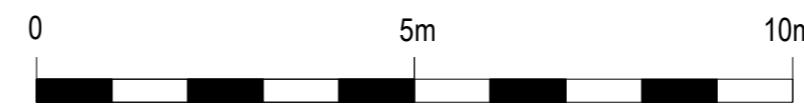

Based on survey by KND Surveys dated 22.4.2022.  
Levels to AOD (Newlyn)  
Check all measurements on site

© Clive Wren, 2023

**CLIVE WREN**  
Architect & Landscape Designer  
Dubhe of Woolwich, Hope Pier, Lower Mall  
LONDON W6 9DJ [www.wrenarchitect.co.uk](http://www.wrenarchitect.co.uk) [e: clivewren@aol.com](mailto:clivewren@aol.com)  
T: 07766 708317

Job: **Land to the side of 218 Nestle's Avenue, Hayes**  
**UB3 4QG**

Client: RURI Properties Ltd  
Drawing: Proposed Sections

Scale: 1:100 @ A3  
Drawn: CW 11/2023

Dwg No: **198P.L6A**