
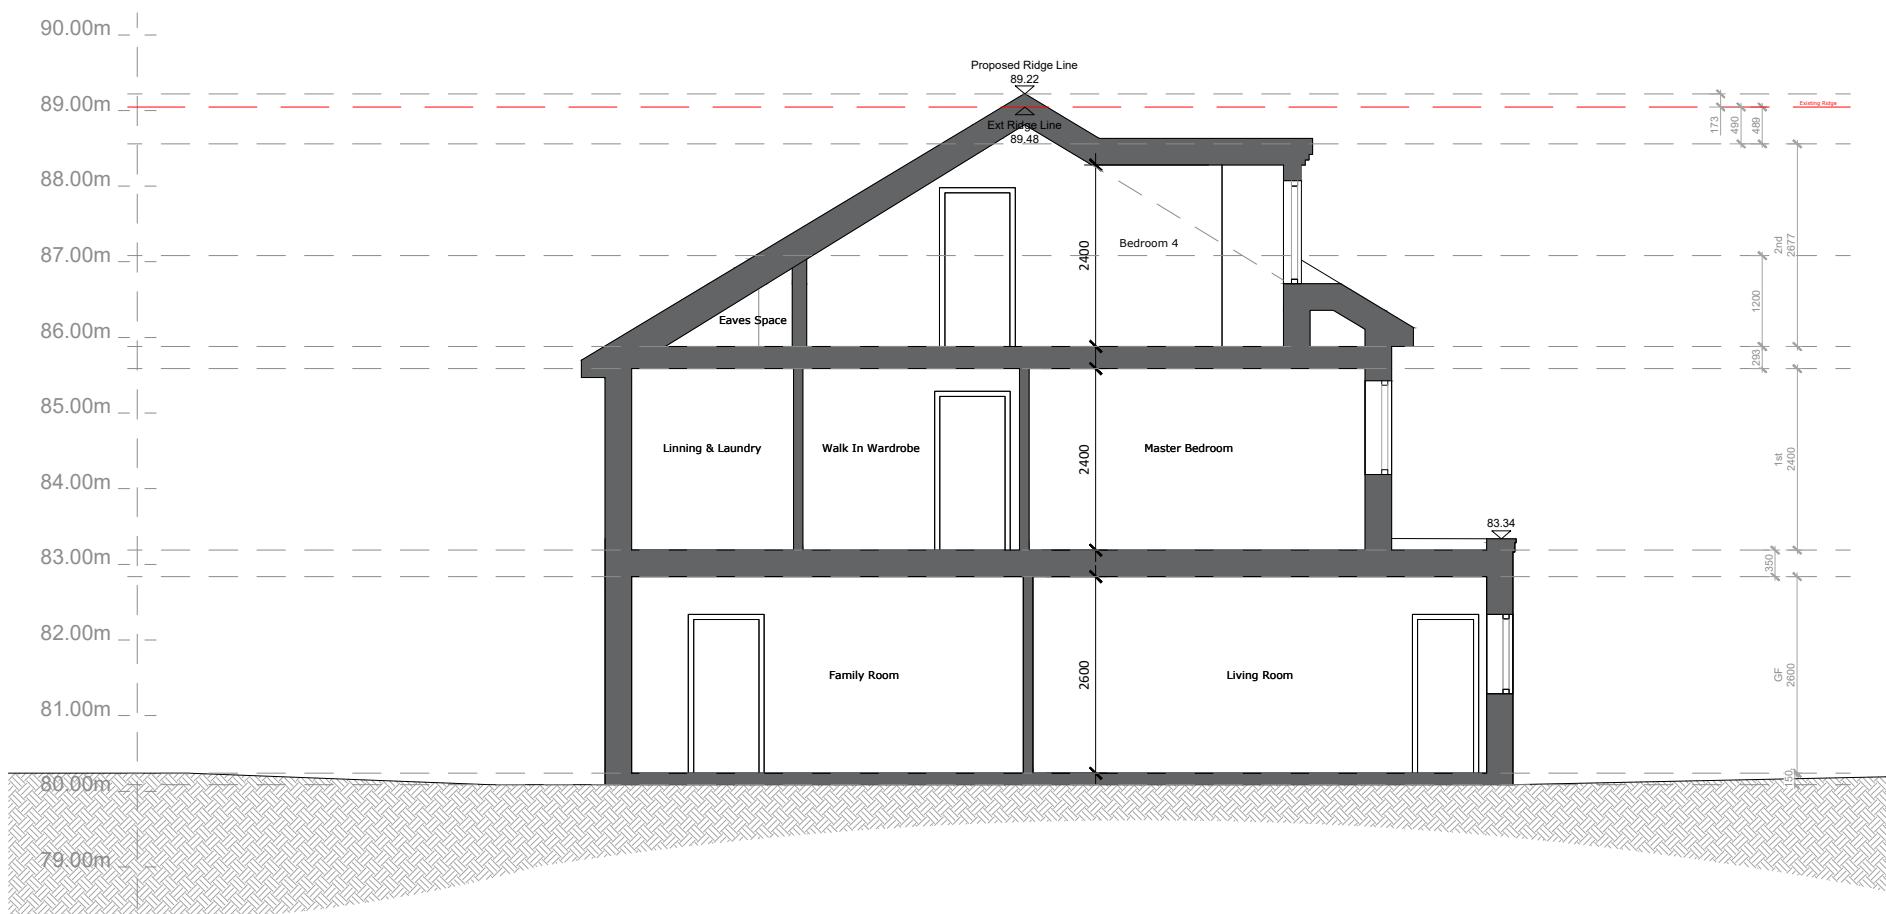


## PLANNING

## Amendments/Notes

Rev.	Description	Date	Issued by
All dimensions and levels to be checked on site by contractor prior to preparation of shop drawings and commencement of work on site.			
Dimensions MUST NOT be scaled from this drawing.			
This drawing and the copyrights and patents therein are the property of MiCasa Architects and Architectural Interior Design and may not be used, reproduced or distributed without consent.			
This drawing is to be read in conjunction with all relevant consultants and/or specialist's drawings/documents and any discrepancies or variations are to be notified to MiCasa Architects and Architectural Interior Design before the affected work commences.			
All works on site are to be carried out fully in accordance with current CDM regulations and recommendations, current Building Regulations, British Standards and Codes of Practice as appropriate.			
Notes specific to Architectural Interior Design (In addition to the above)			
All dimensions to be checked on site prior to installation / building / fitting.			
Architectural Interior Design details shown on this drawing are for approval purposes.			
This drawing must be signed, approved and accepted as correct by the client before the project progresses.			
Project:			
13 Kewferry Drive, Northwood, HA6 2NT			
Client: MR & Mrs Gujar			
Drawing:			
Proposed Section A & B			
<b>MICASA</b> JUST IMAGINE			
Chartered Architects Interior Architecture			
8-10 Rowland Place   Green Lane Northwood   HA6 1AB 01923 827070   studio@micasagroup.co.uk			
Scale: 1:100 @ A3 Date: Mar 2024			
Drawn By: PCS Checked By: JP			
Drawing No: 2402-PL-402 Rev: D			

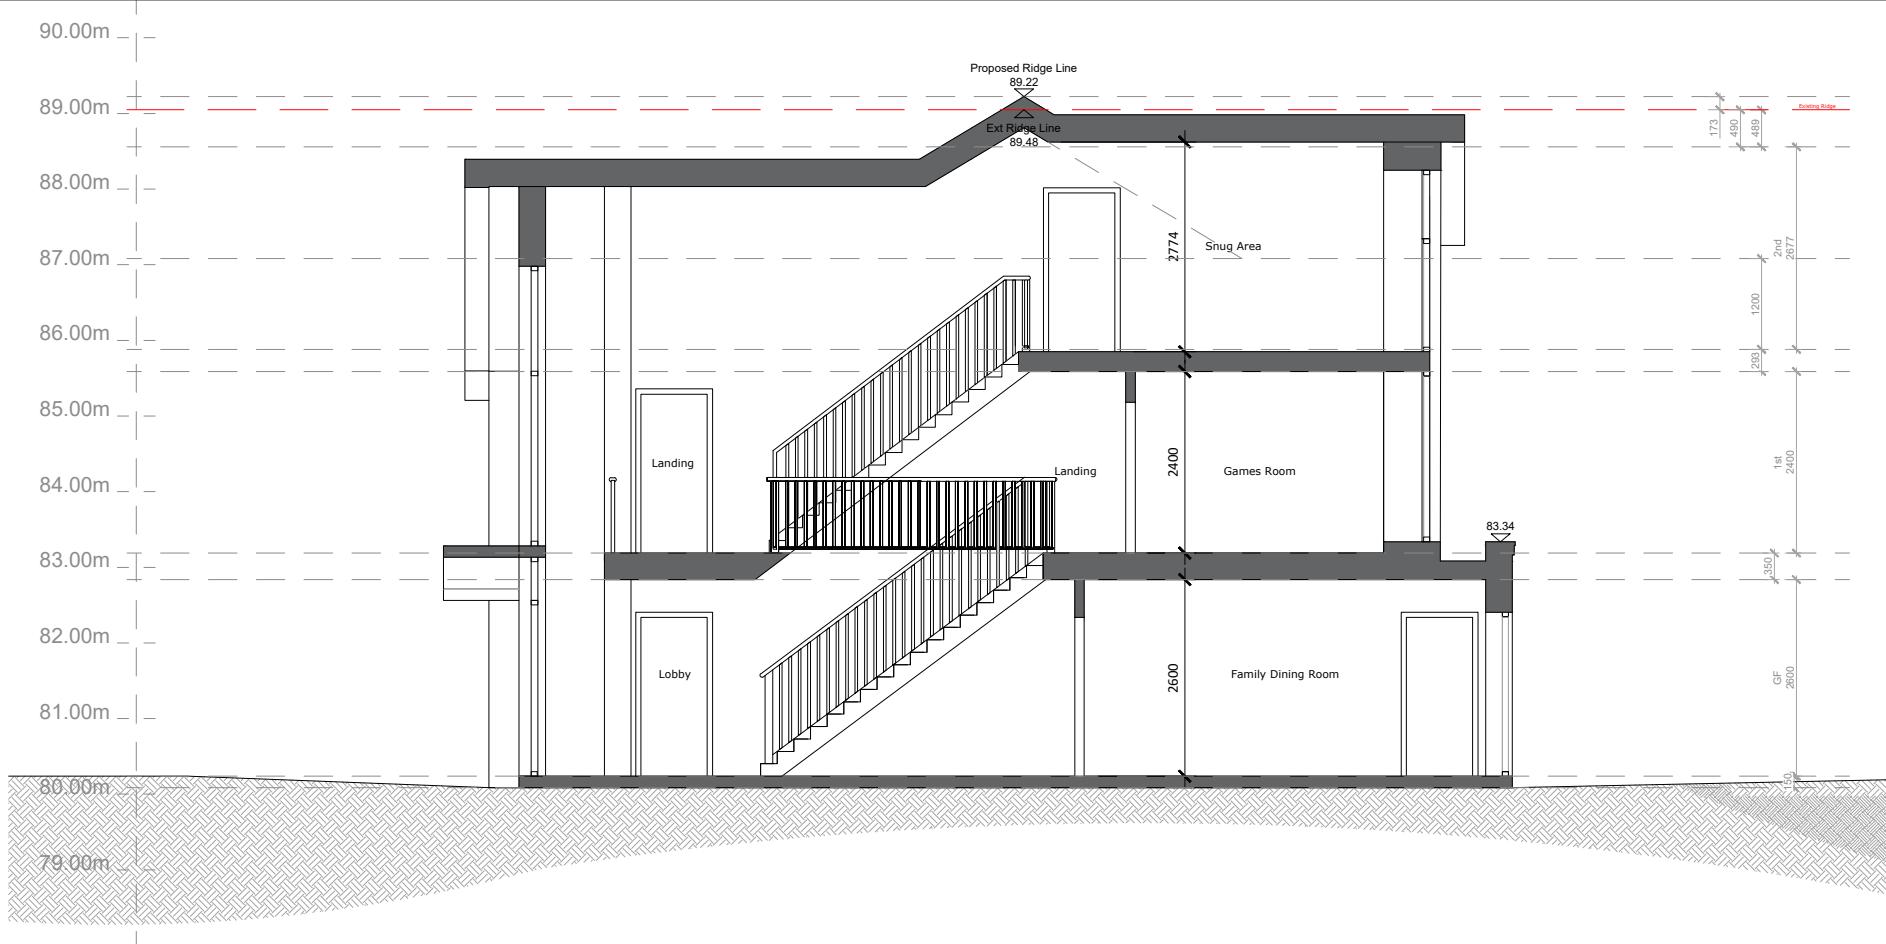

0 Scale 1:100 5m 10m