



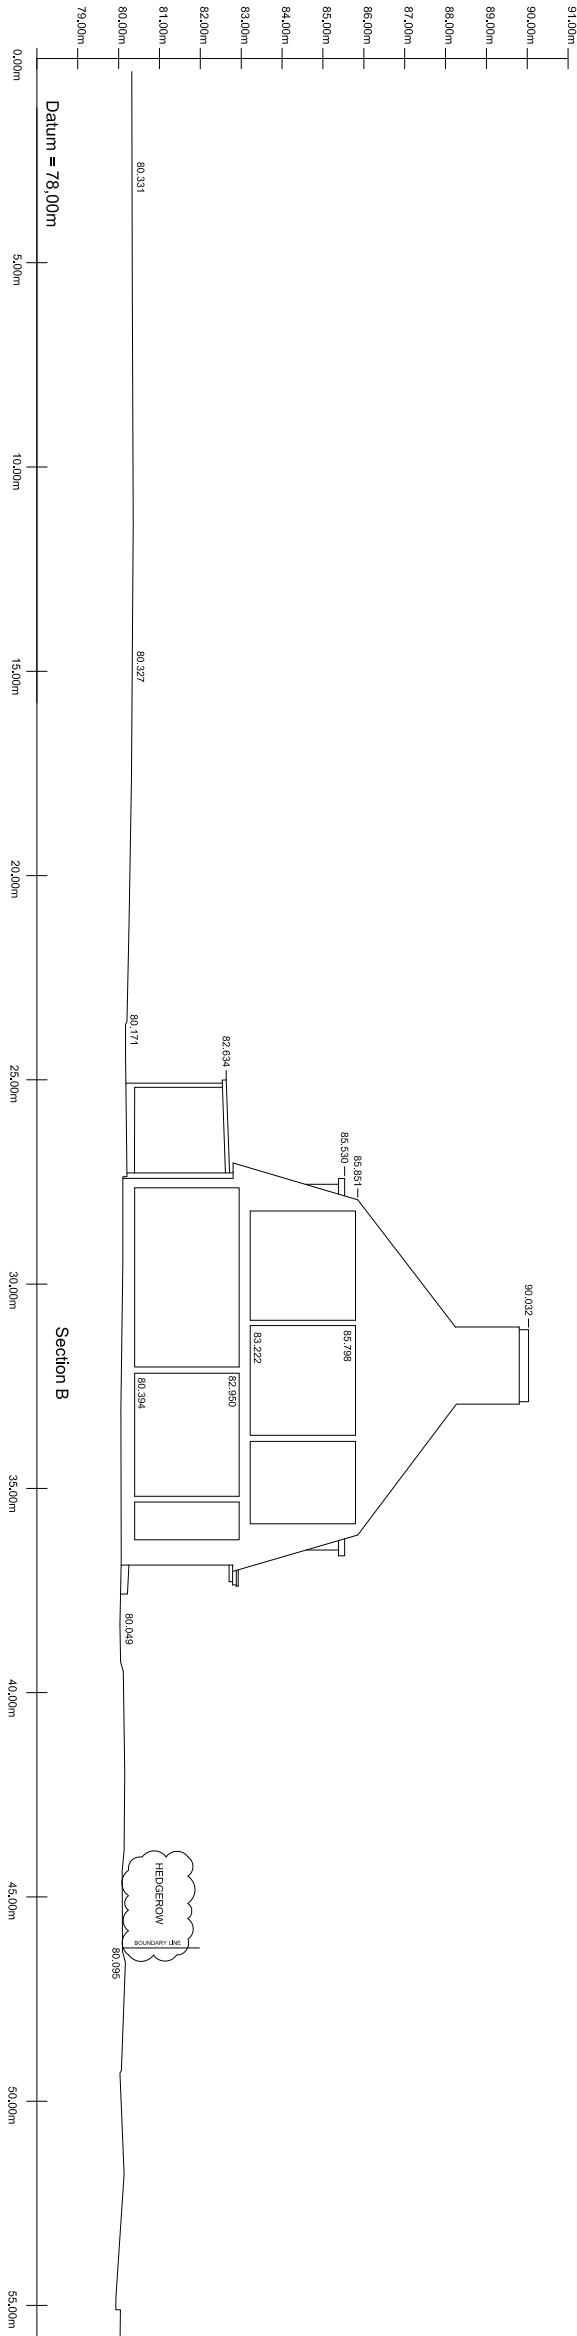

Notes :

TITLE		TOP SURVEY LTD	
SECTIONS		GRANGE ROAD	
PROJECT		CHALFONT ST PETER	
13 Kewferry Drive		SL9 9AH	
T: 01234 363155		DATE	
		05/04/2024	

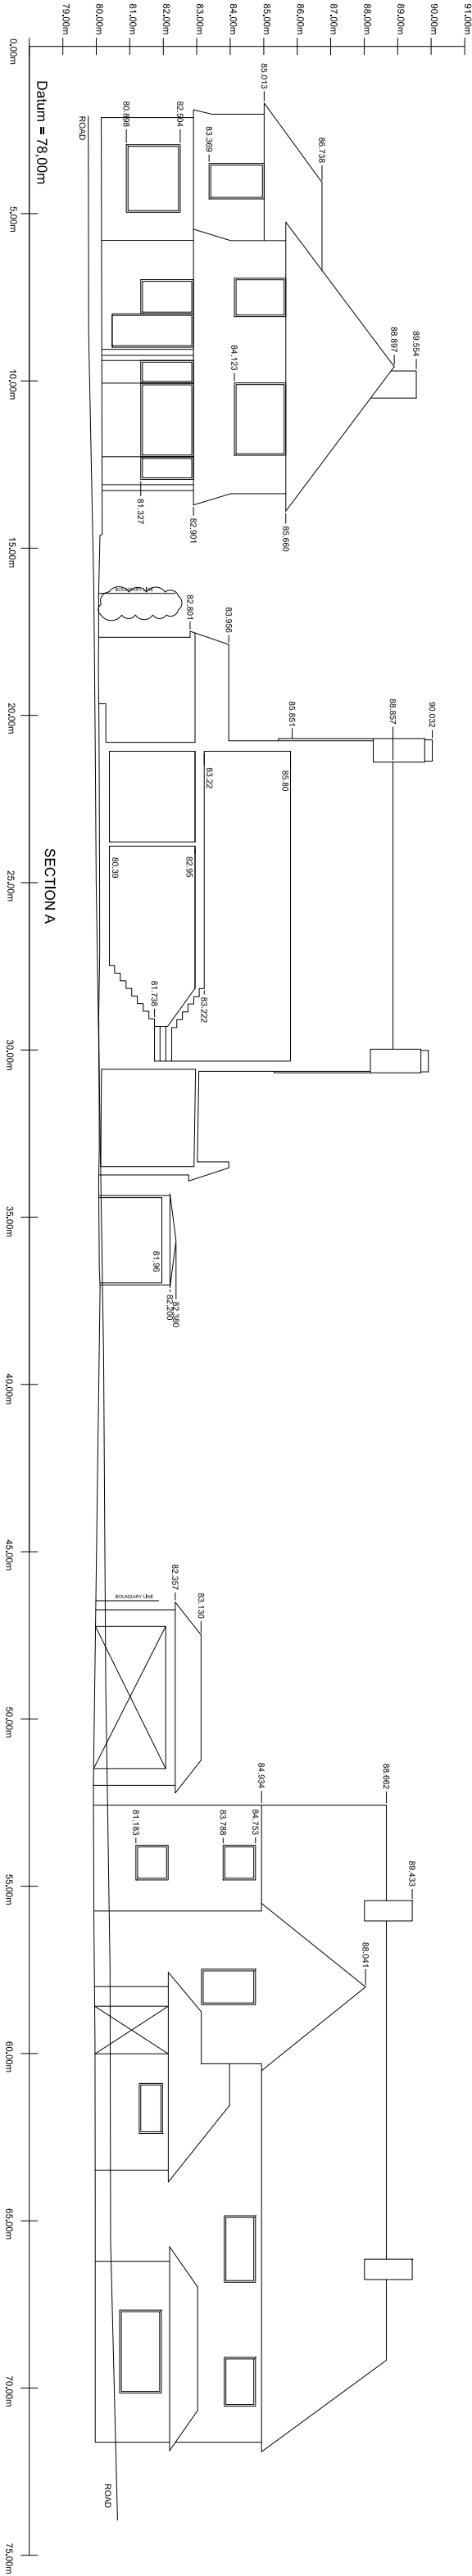