


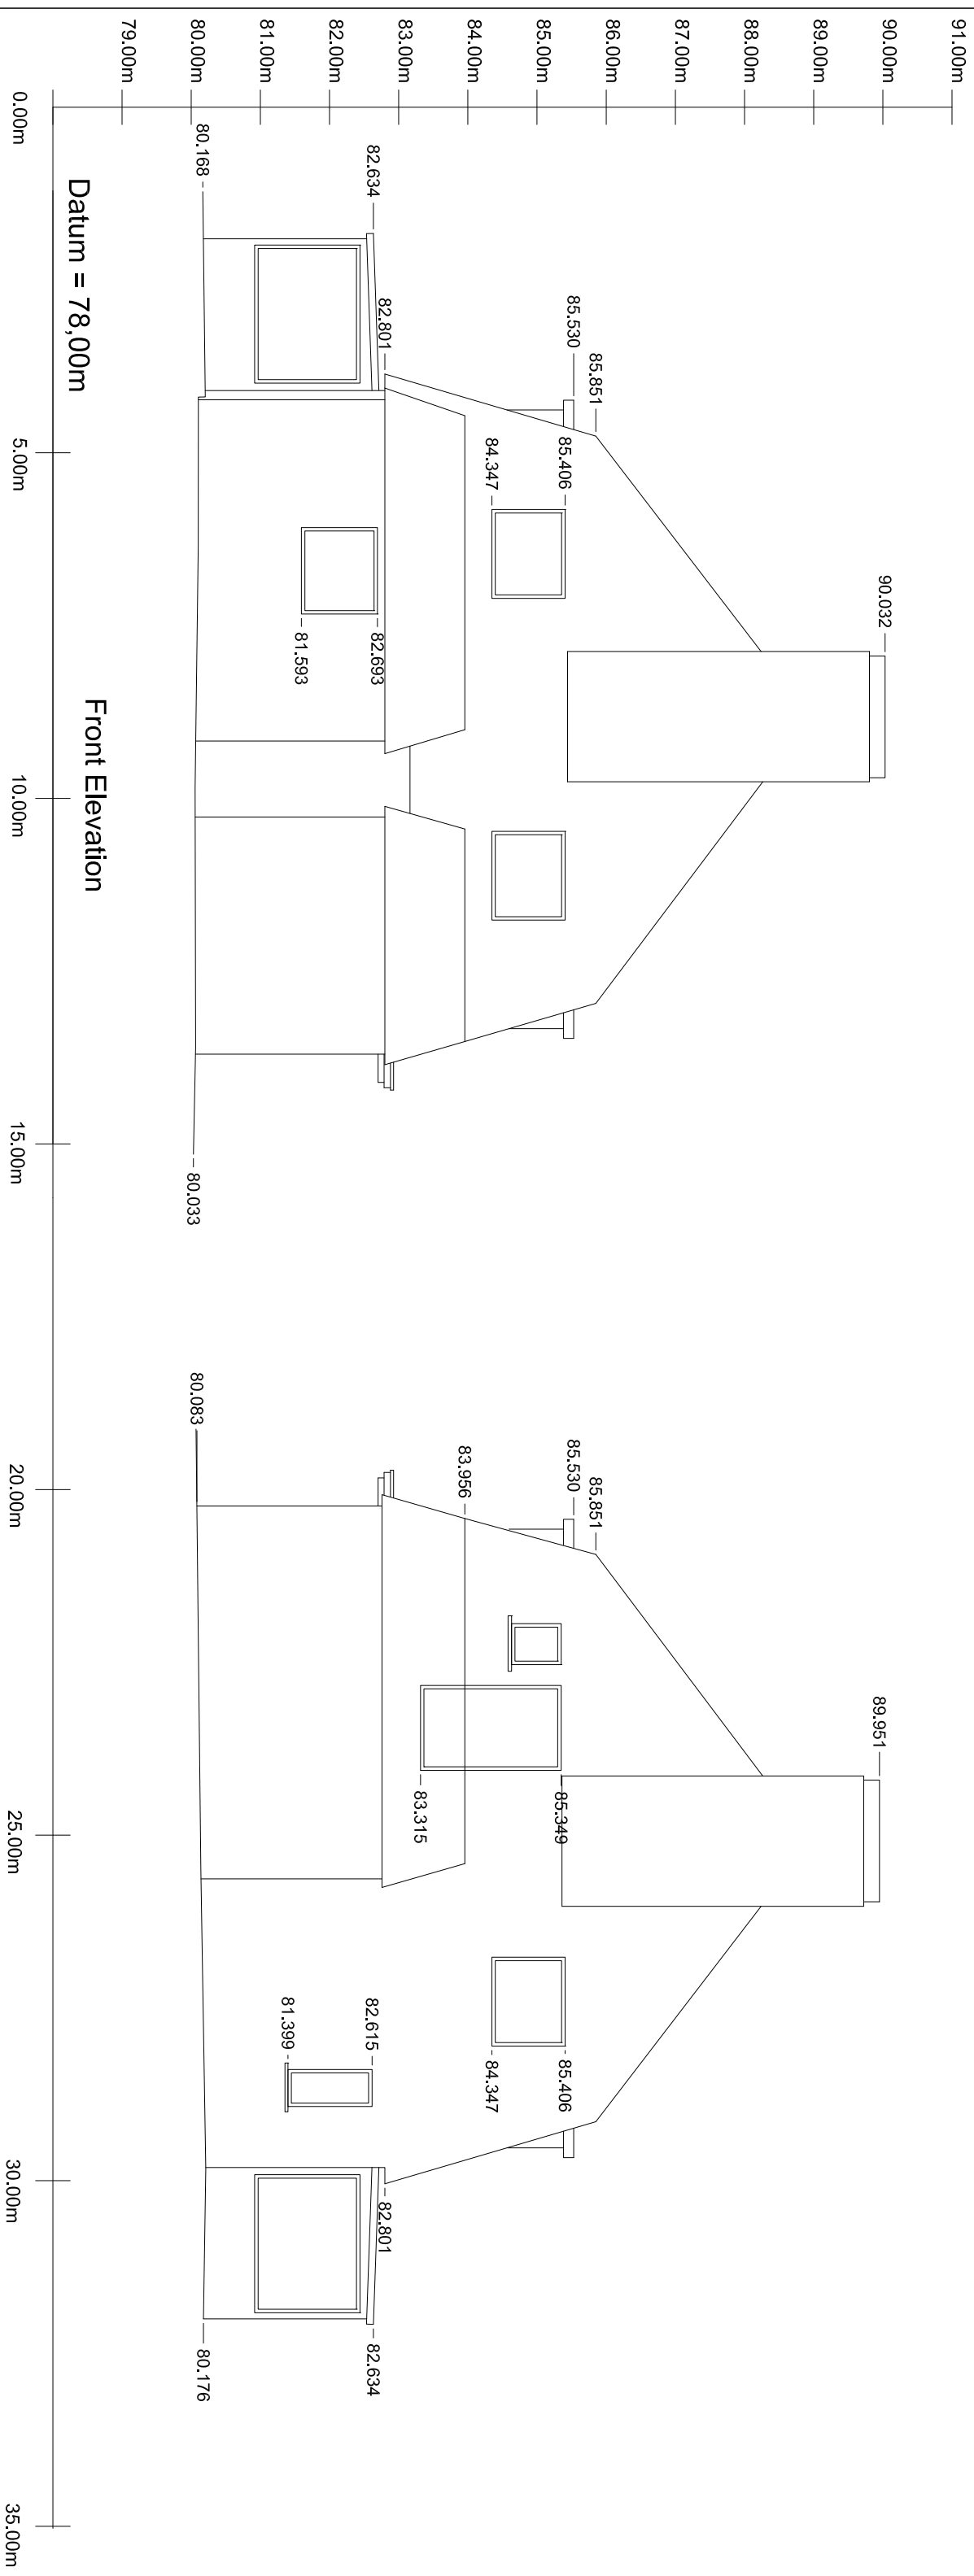

Notes:

TITLE

SIDE ELEVATIONS

PROJECT

13 Kewferry Drive

TOP SURVEY LTD
GRANGE ROAD
CHALFONT ST PETER
SL9 9AH



DATE _____

05/04/2024