

JOHN PERRIN & SONS Ltd

BUILDING SURVEYORS & DESIGNERS


885 Green Lanes, Winchmore Hill, London, N21 2QS
Tel: 020 8364 0334 Email: mail@johnperrinandsons.com

Drawing:
Proposed block plan

Drawing No:
B2

Address:
289 West End Road, Ruislip HA4 6QS

Scale:
1:500 @ A4

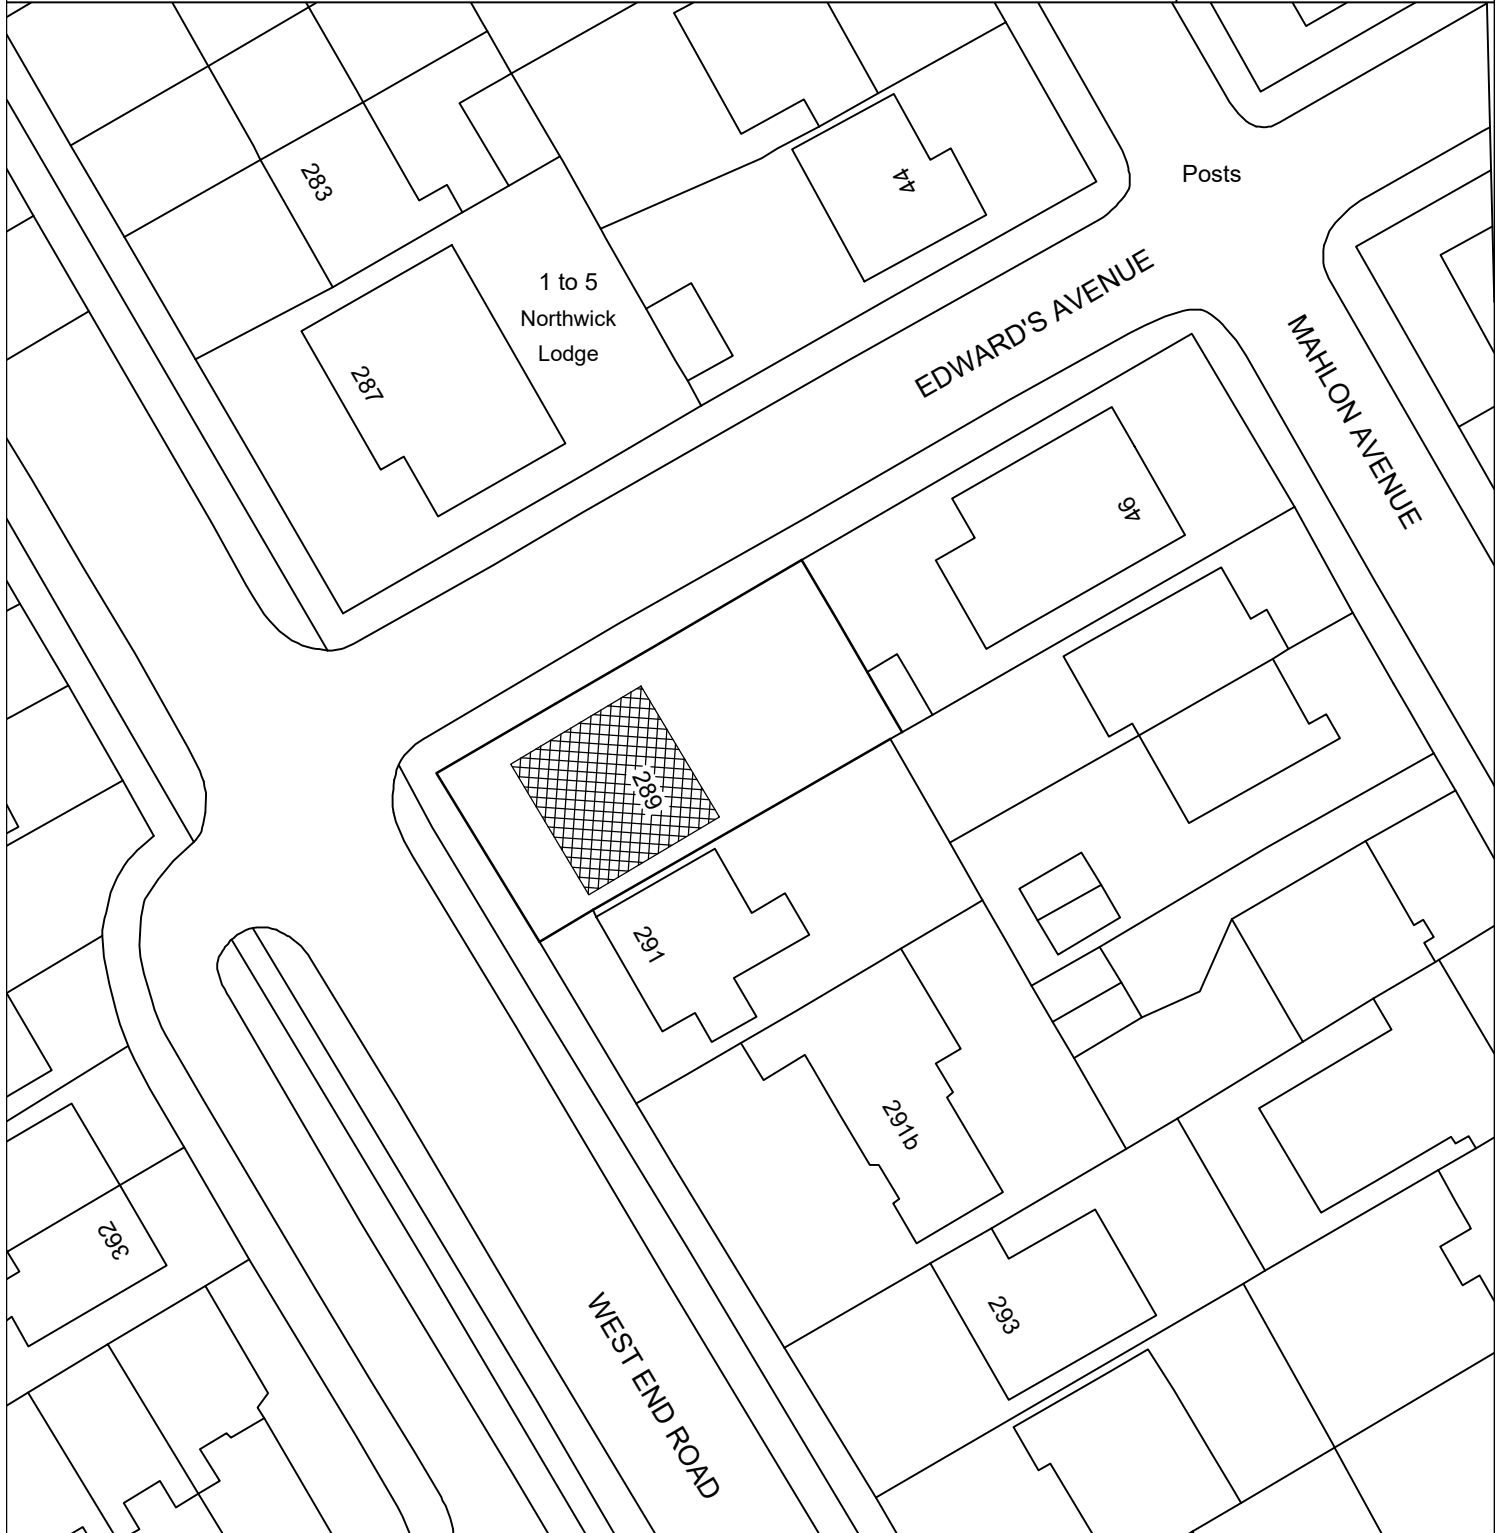

Proposed new building:

