


Existing Street Scene

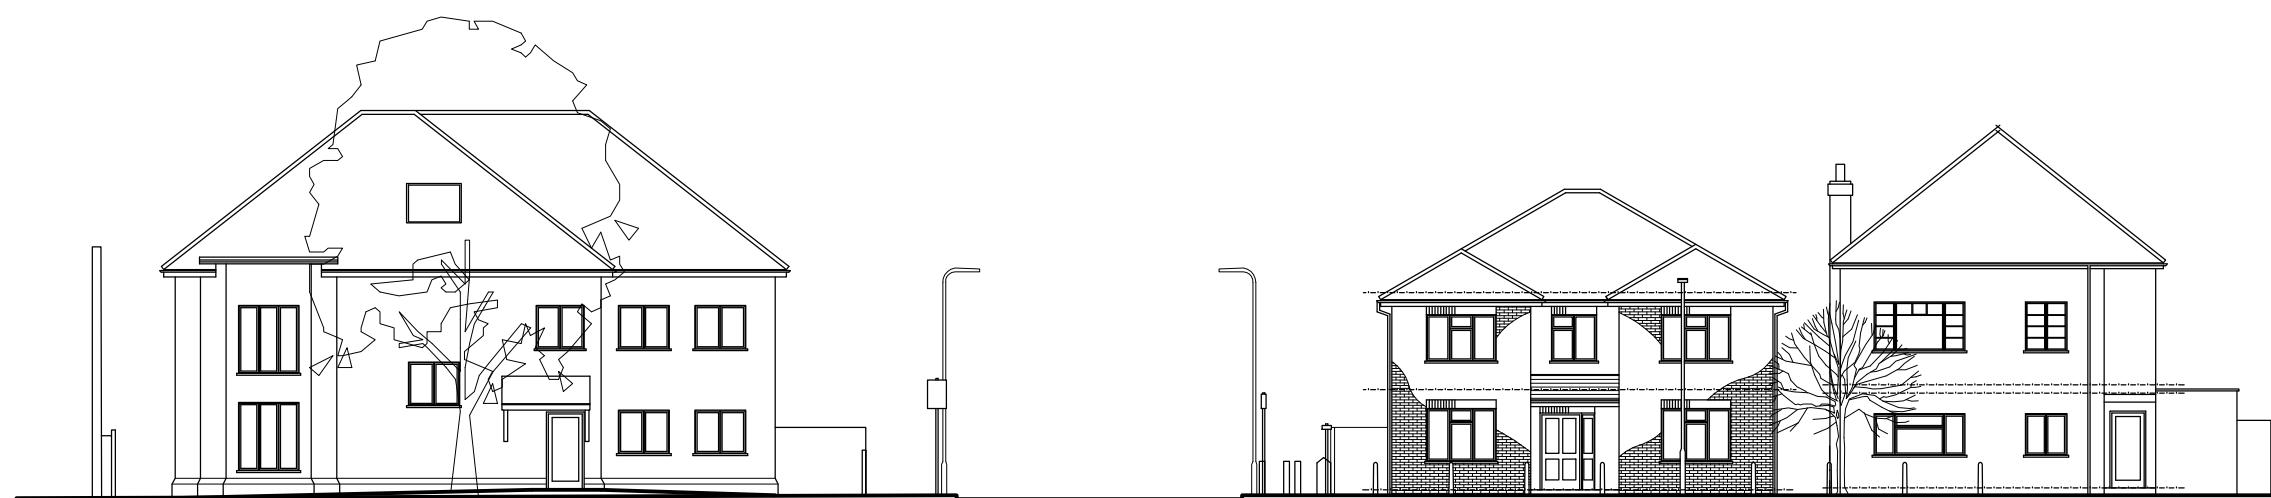

Proposed Street Scene

#### REVISIONS

A Amended following planning officers comments 17.05.2024

#### Existing and Proposed Street Scene

site 289 West End Road, Ruislip HA4 6QS

date November 2023 scale 1:200 @ A3

JOHN PERRIN & SONS Ltd

BUILDING SURVEYORS & DESIGNERS  
885 Green Lanes, Whetstone Hill, London N21 2QS  
Tel: 0208 364 0334 Email: mail@johnperrinandsons.com  
© John Perrin & Sons Ltd 2022

All dimensions are to be checked on site.

drawing number

3433/8A