


Existing Street Scene

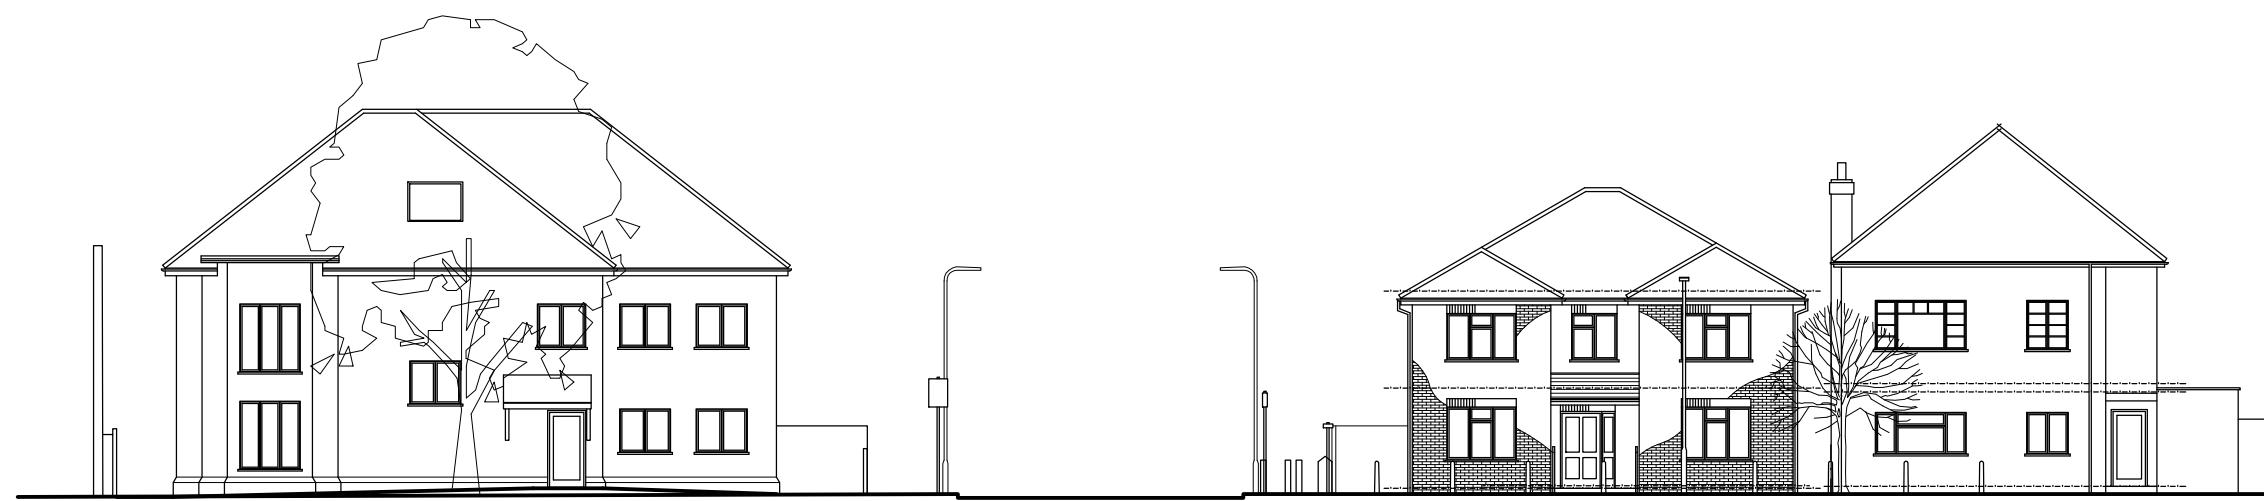

Proposed Street Scene

project  
**Existing and Proposed  
Street Scene**

site  
289 West End Road, Ruislip HA4 6QS

date  
November 2023 scale  
1:200 @ A3

**JOHN PERRIN & SONS Ltd**  
BUILDING SURVEYORS & DESIGNERS  
885 Green Lanes, Whetstone Hill, London N21 2QS  
Tel: 0208 364 0334 Email: mail@johnperrinandsons.com  
© John Perrin & Sons Ltd 2022

All dimensions are to be checked on site.

drawing number  
3433/8