



- THE COPYRIGHT OF THIS DRAWING IS VESTED IN © AC DESIGN SOLUTIONS LTD AND IT MAY NOT BE REPRODUCED IN FULL, PART OR USED FOR THE MANUFACTURE, ANY ACTIVITY WITHOUT THE EXPRESS PERMISSION OF THE COPYRIGHT HOLDER.
- DO NOT SCALE FROM THIS DRAWING, UNLESS A SCALE BAR HAS BEEN PROVIDED. ALL DIMENSIONS AND LEVELS TO BE CHECKED ON SITE AND VERIFIED BY THE CONTRACTOR PRIOR TO PURCHASING ANY MATERIALS.
- ANY SPECIFICATION NOTED ON THESE DRAWINGS SHOULD BE APPROVED BY BUILDING CONTROL PRIOR TO PURCHASING ANY MATERIALS.
- ALL DIMENSION ARE IN MM UNLESS NOTED OTHERWISE.
- REPORT ALL DRAWING ERRORS, OMISSIONS AND DISCREPANCIES TO AC DESIGN SOLUTIONS LTD.
- THE TEMPORARY WORKS AND THE STRUCTURAL INTEGRITY OF THE EXISTING AND PROPOSED STRUCTURES WITHIN AND ADJACENT TO THE WORKS ARE THE SOLE RESPONSIBILITY OF THE CONTRACTOR.
- NO VARIATIONS TO THE DRAWINGS WILL BE PERMITTED WITHOUT THE WRITTEN APPROVAL OF AC DESIGN SOLUTIONS LTD.

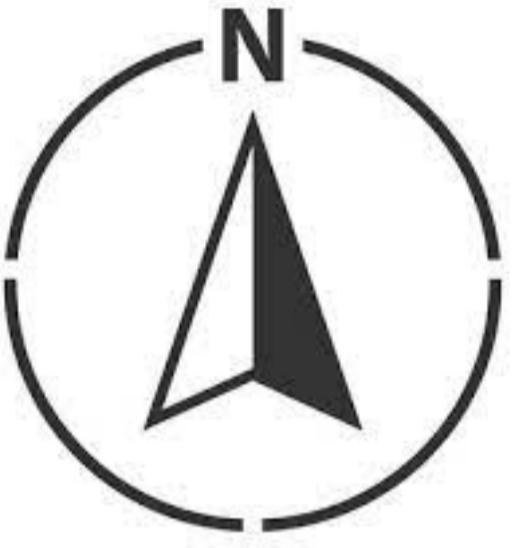

NORTH DIRECTION

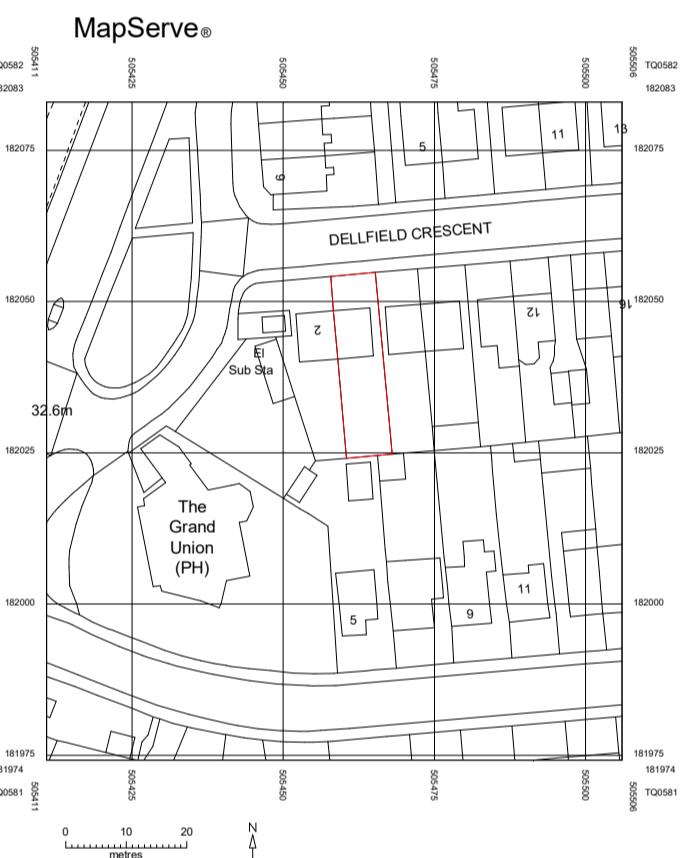

1 OS PLAN
1 : 1250

REV	DESCRIPTION	DATE	BY

0 1 2 3 4 5
GRAPHIC SCALE 1:50

PROJECT STATUS

PLANNING

PROJECT
4, Dellfield Crescent, Uxbridge,
UB8 2ET

TITLE

OS PLAN

CLIENT

Talwinder and Harjot

DRAWN BY
G.V. CHECKED BY
Z.C. DATE
08.12.2023 SCALE (@A1)
1:1250

DRAWING NUMBER
UK23088-TD-A-001

PROJECT NUMBER
UK23088 BUILDING CLASS
BUILDING CLASS

PHASE
REVISION