

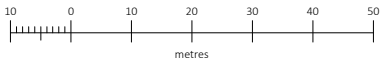
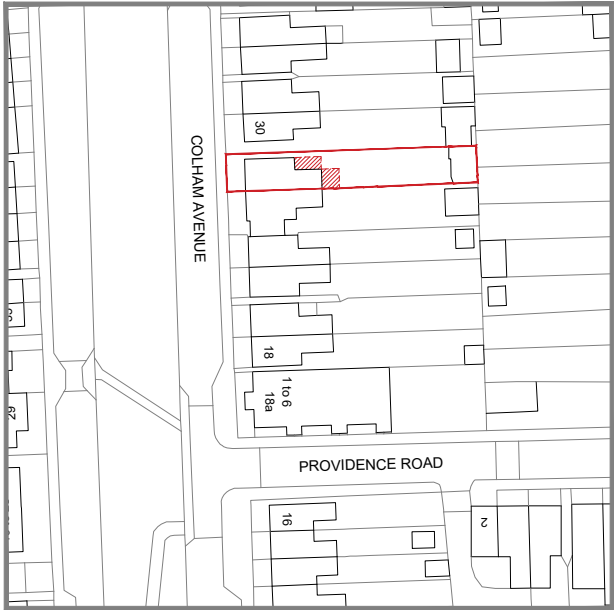


OS MAP - SCALE 1:1250

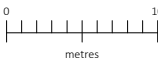

BLOCK PLAN - SCALE 1:500

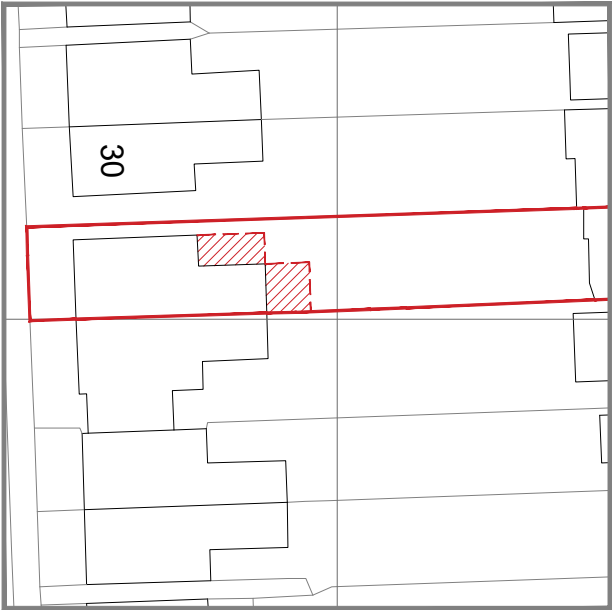

© Crown copyright 2024 Ordnance Survey 100053143



Amico Design Limited
Grange Park Court, 3 Roman Way,
Northampton, NN4 5EA
01604 871809
hello@amicodesign.co.uk
www.amicodesign.co.uk

A	AMENDED FOR PLANNING	HK	26/02/24
REV:	DESCRIPTION:	BY:	DATE:

STATUS: **PLANNING**
CLIENT: PRIVATE

PROJECT: 28 COLHAM AVENUE,
WEST DRAYTON, UB7 8HF
DRAWING
TITLE: OS MAP

SCALE AT A4: 1:1250/1:500	DATE: 10/01/24	DRAWN: HK	CHECKED: GB
PROJECT NO: 23175	DRAWING NO: AD-OS	REVISION: A	