


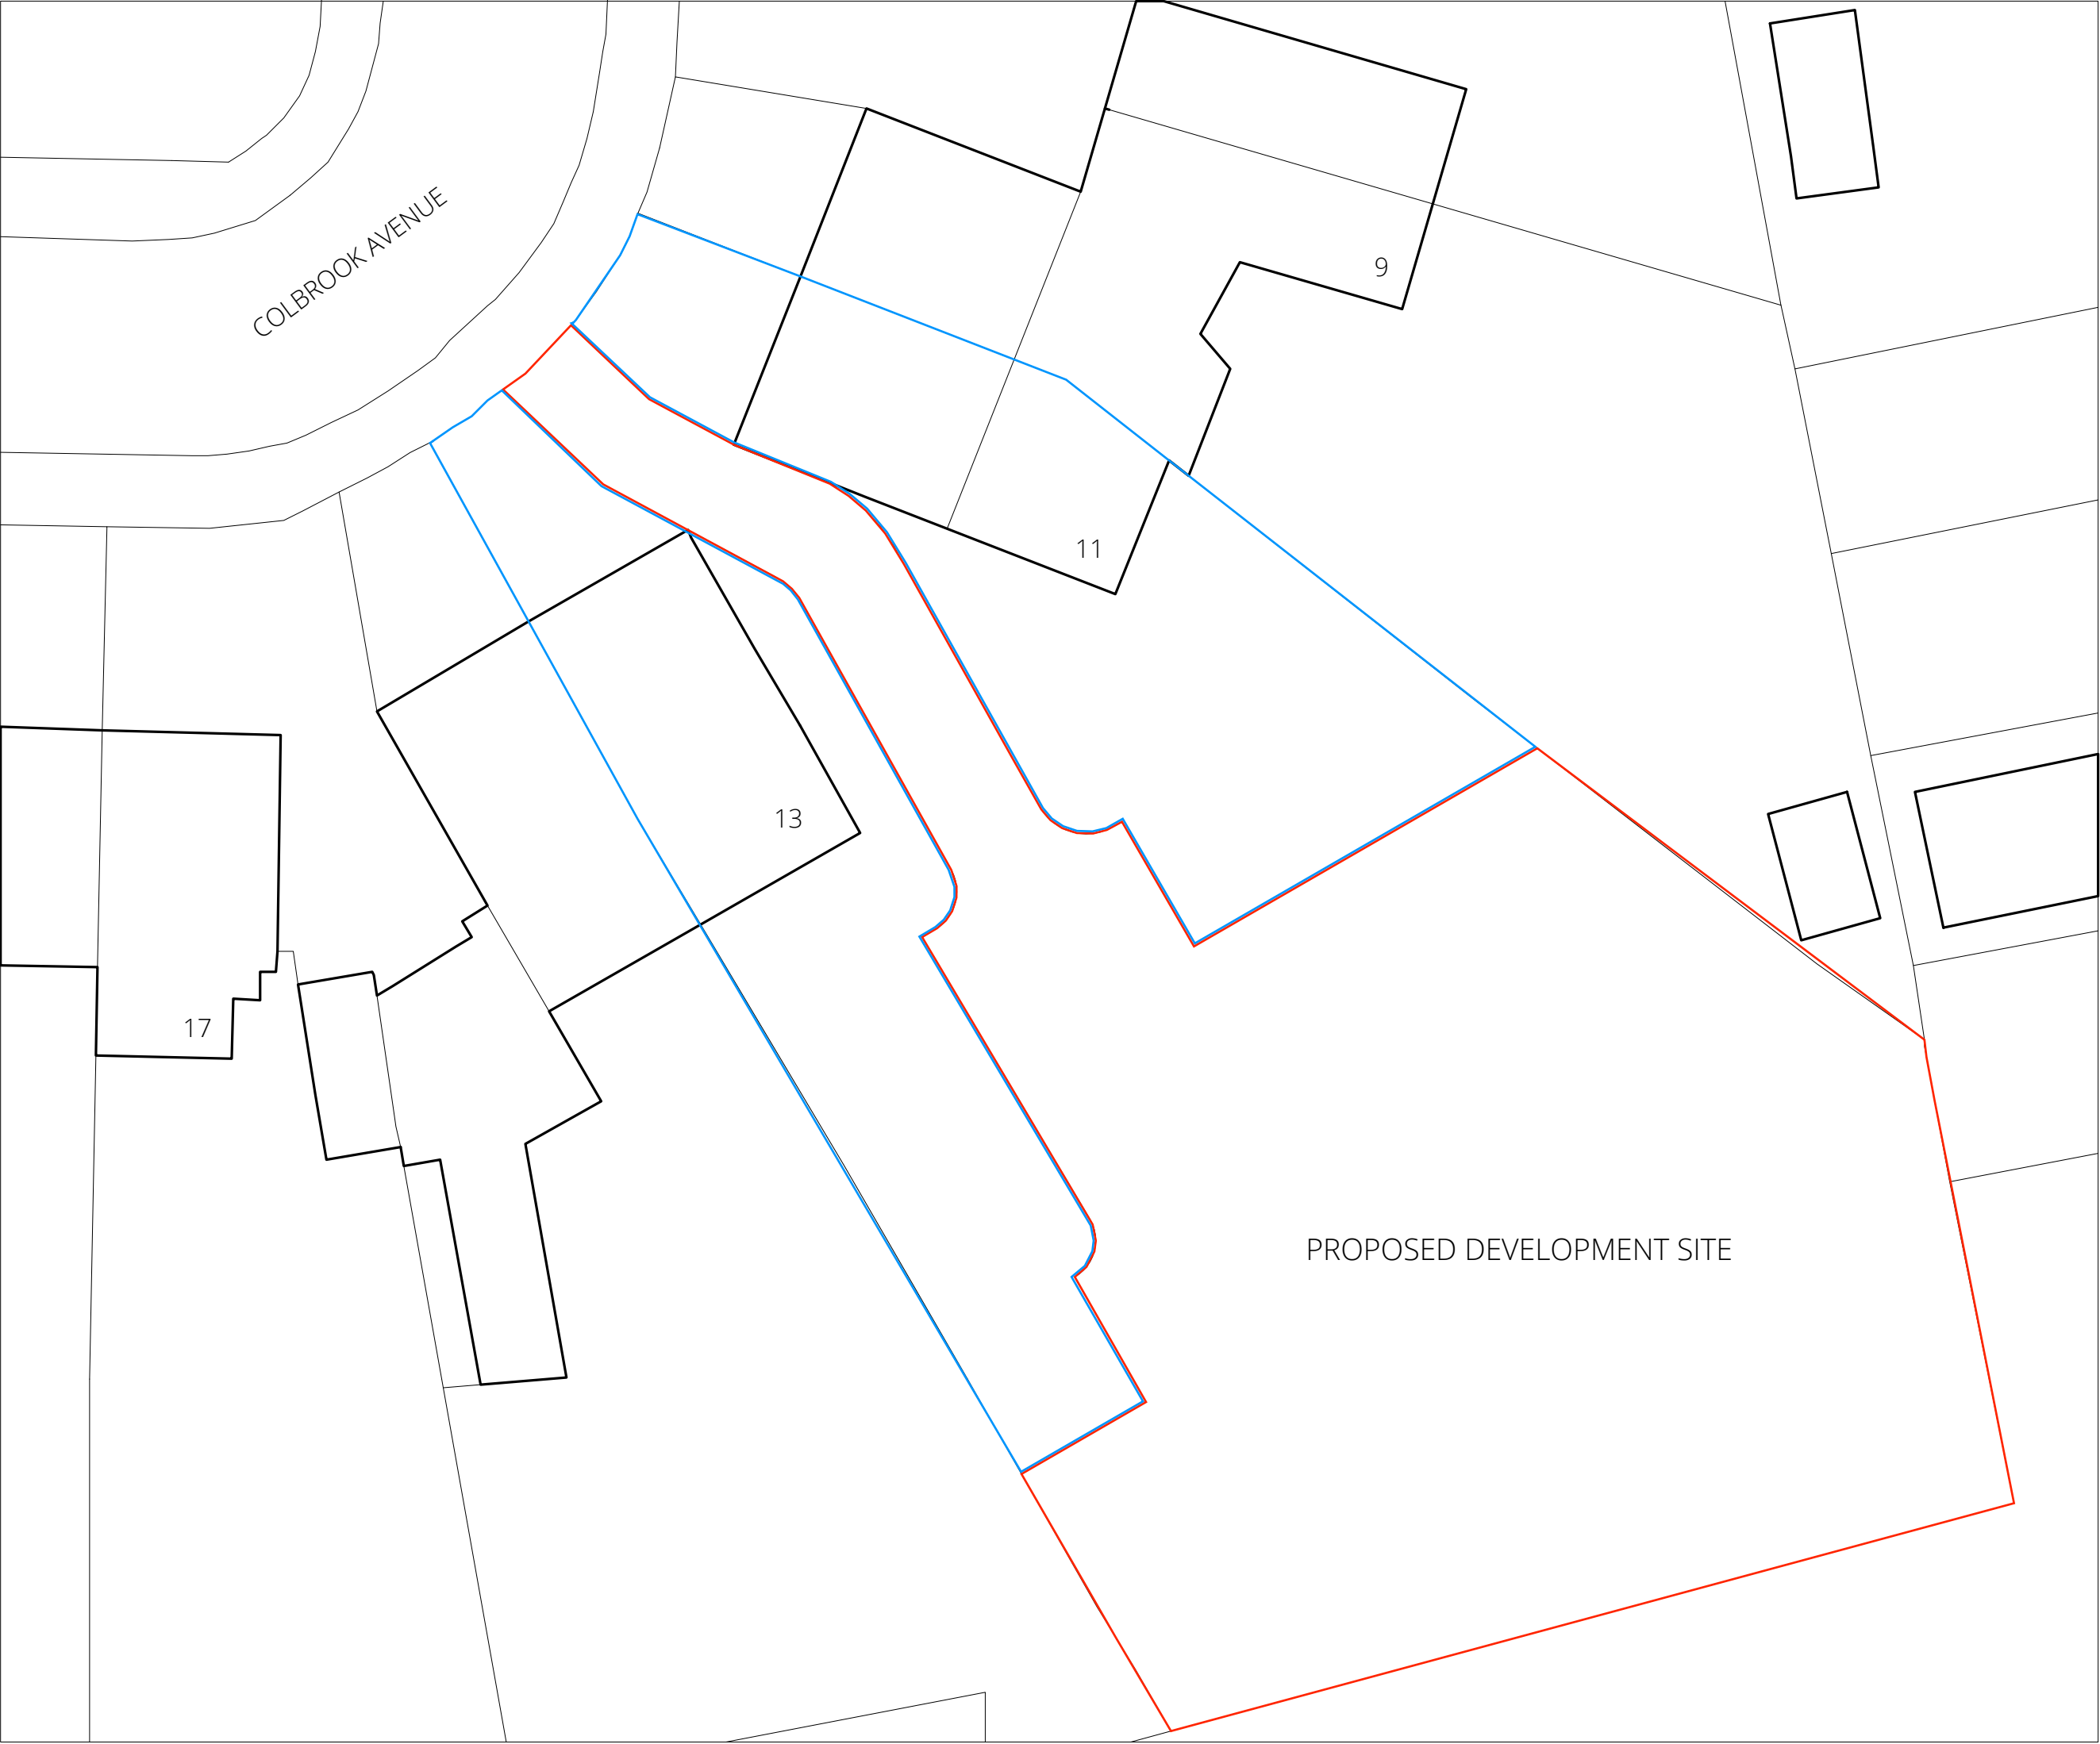

**Client**  
Mr and Mrs R Sangha

**Project**  
Construction of two new bungalow dwellings at 11 and 13, Colbrook Avenue, Hayes. UB3 1TG.

**Drawing**  
Extent of Proposed Site

**Scale** 1-200 at A2 Sheet Size

**Date:** 07 December 2023

**Drawn:** MGH

**Project No:** 2320

**Drawing Number:**      **Rev:**

2320/PIP/02



ARCHITECTURAL DESIGN

Lindisfarne Studios | 31\_33 Hartlebury Rd.  
Stourport on Severn | Worcs | DY13 9JA

t: 07939673359      e: mickgh@aol.com