

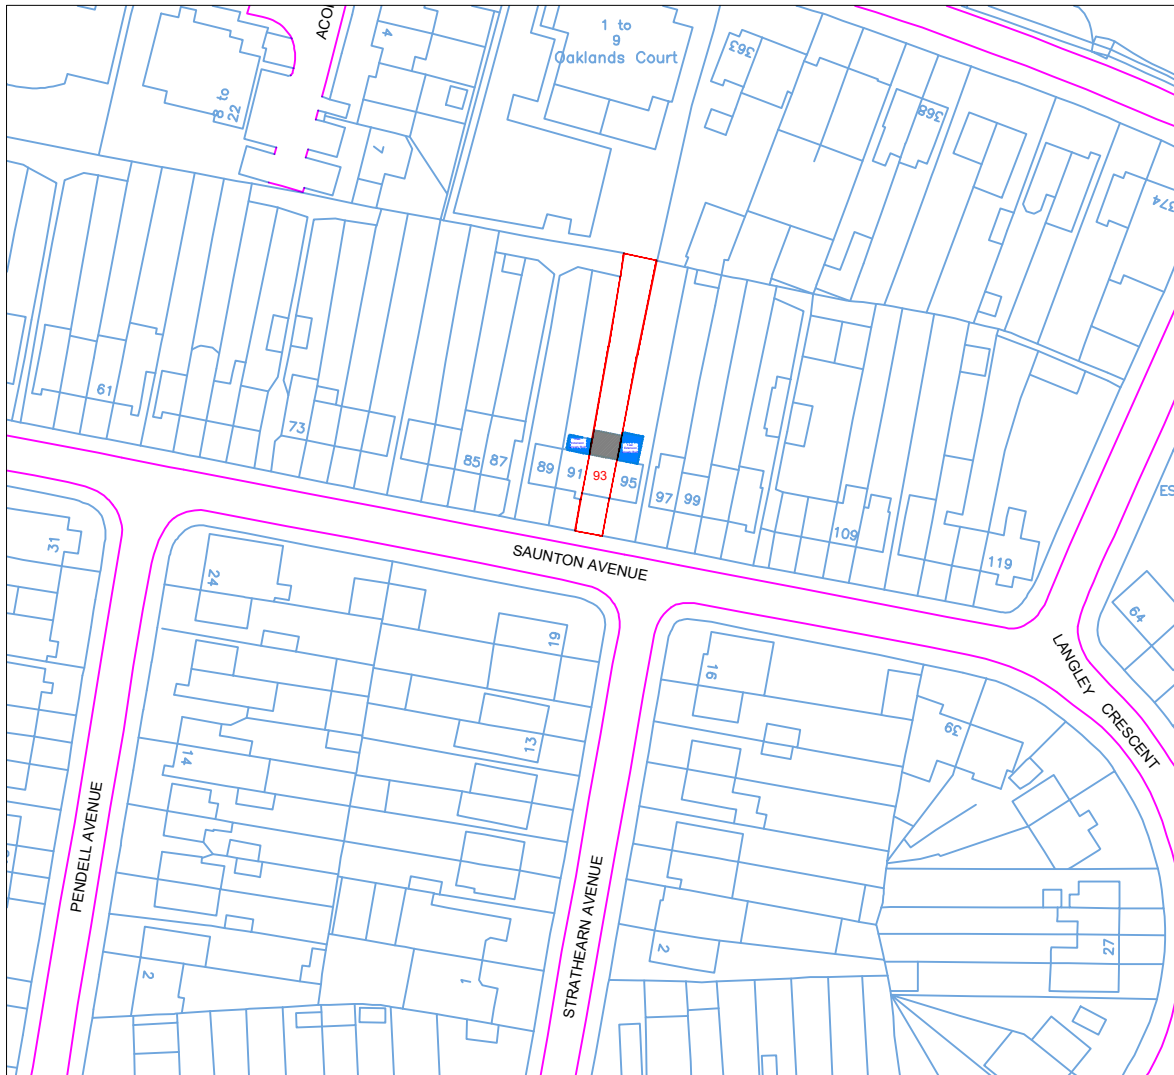


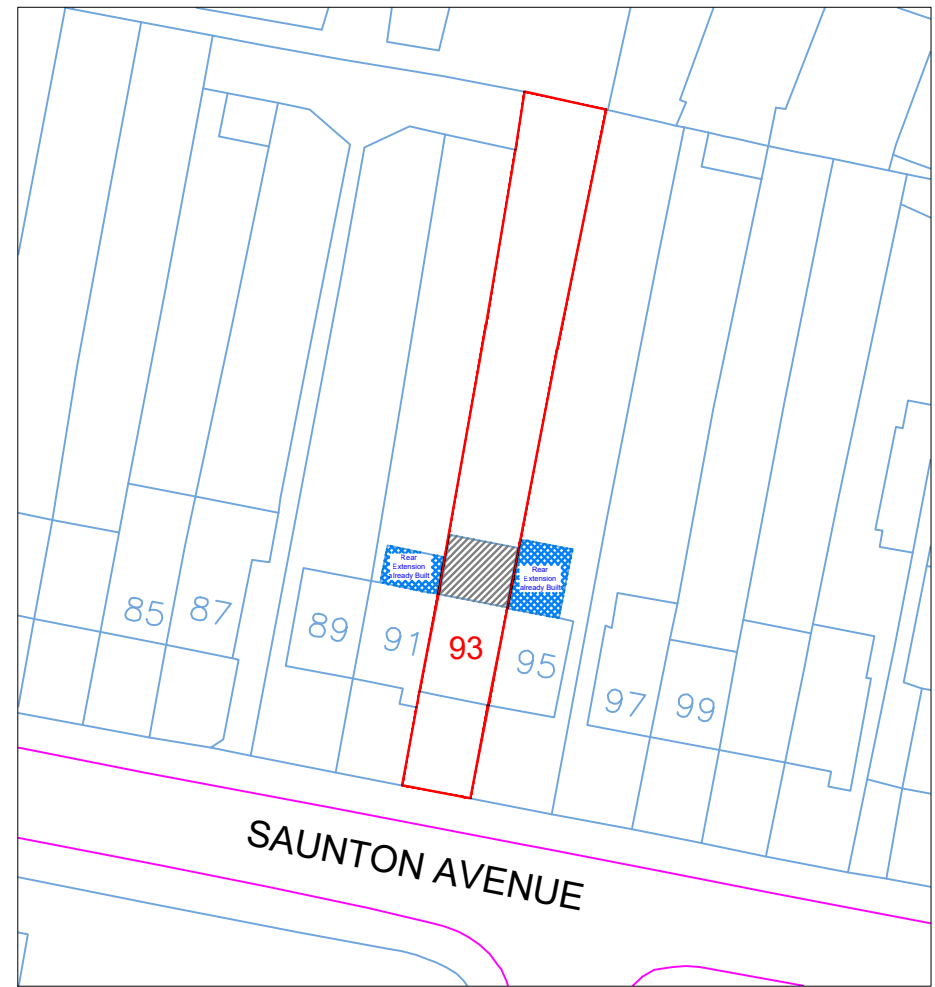

Location Plan

Scale: 1:1250

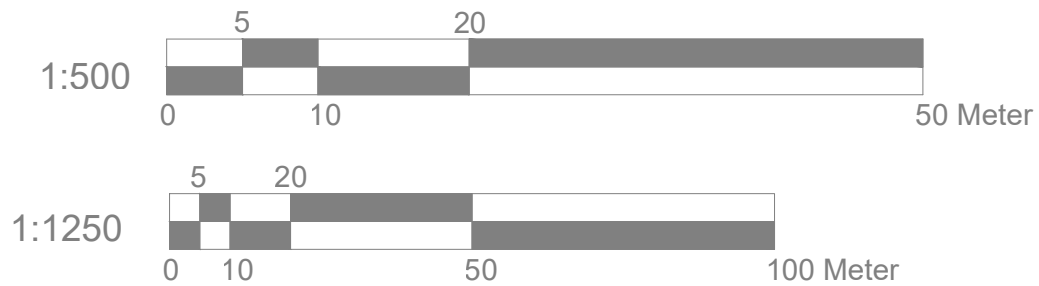

Block Plan

Scale: 1:500



Site Address

93 Sauntton Ave
Hayes
UB3 5HQ

Scale: 1:500/1250@A4

Date: Dec 23

Drawing No.:
RC-01-Location

Drawn By: RP

Revision Date:

e.mail - nisarg@hotmail.com
(M) +44 (0) 7951491310

