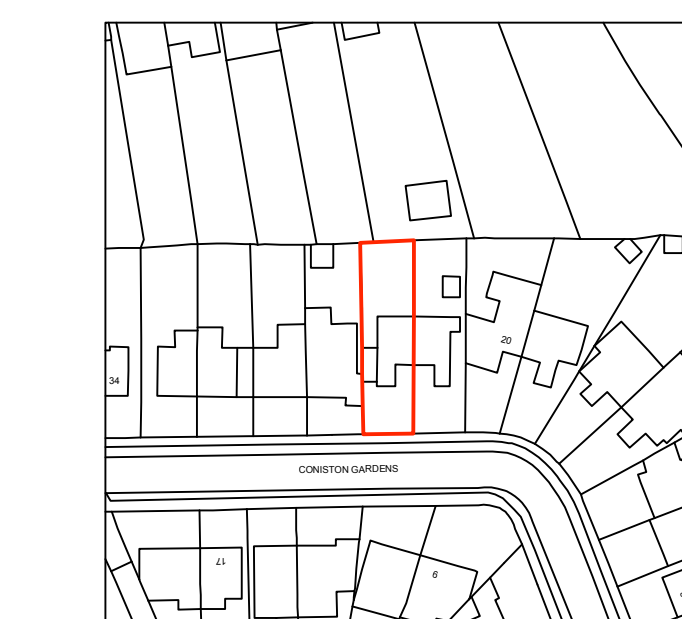
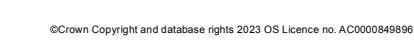
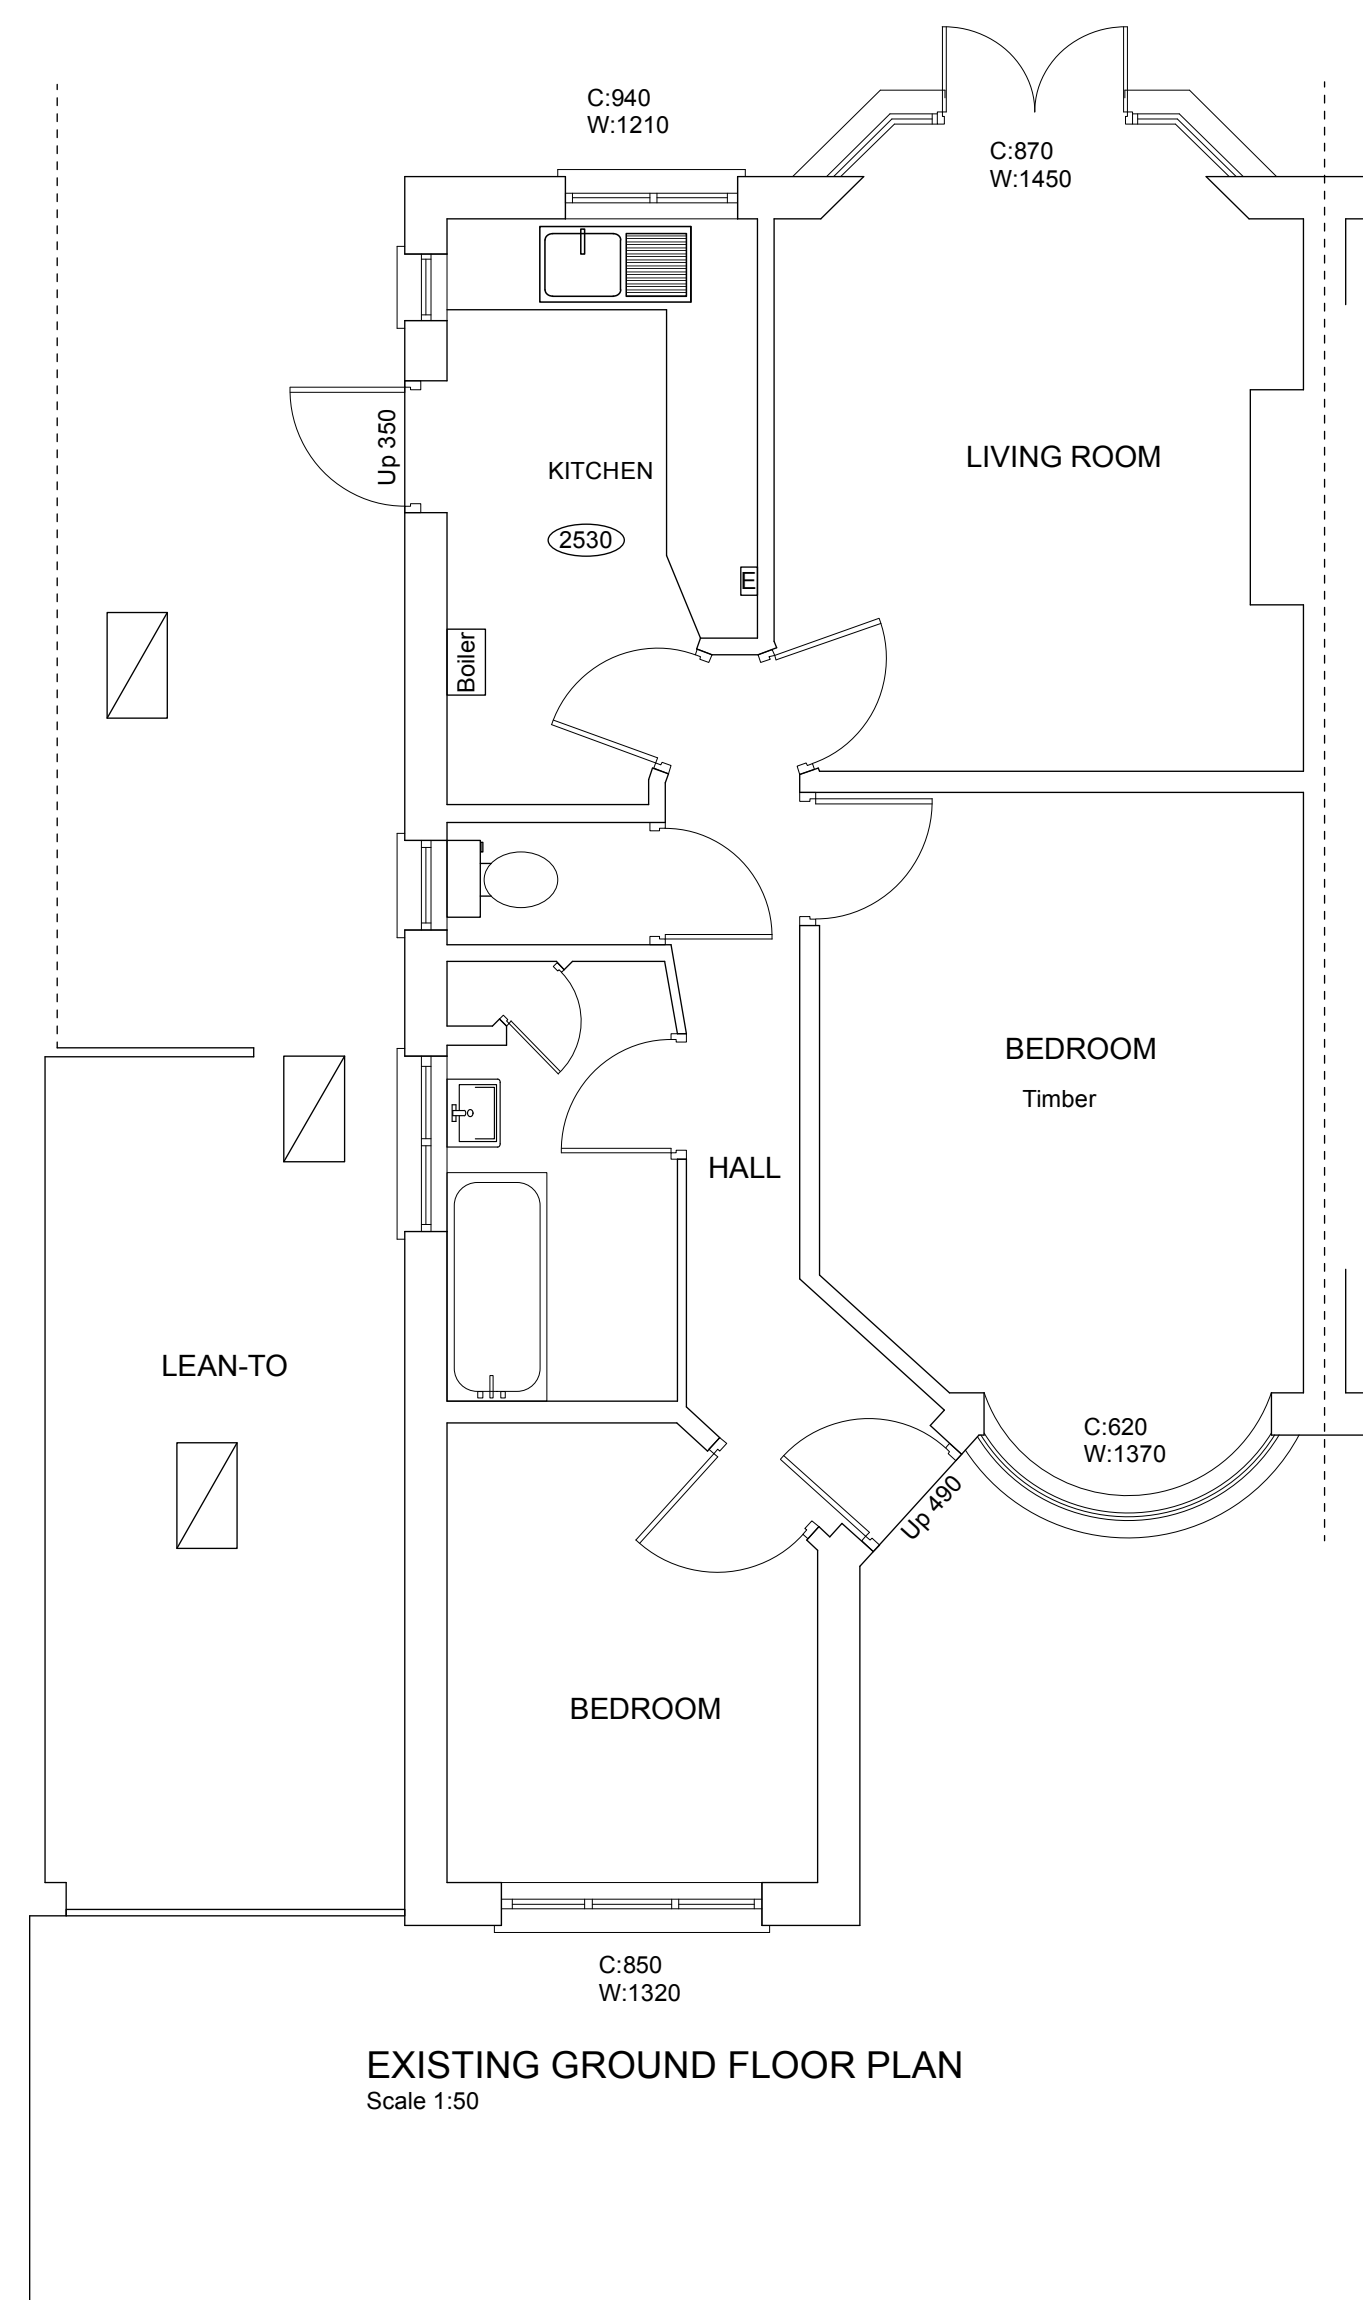
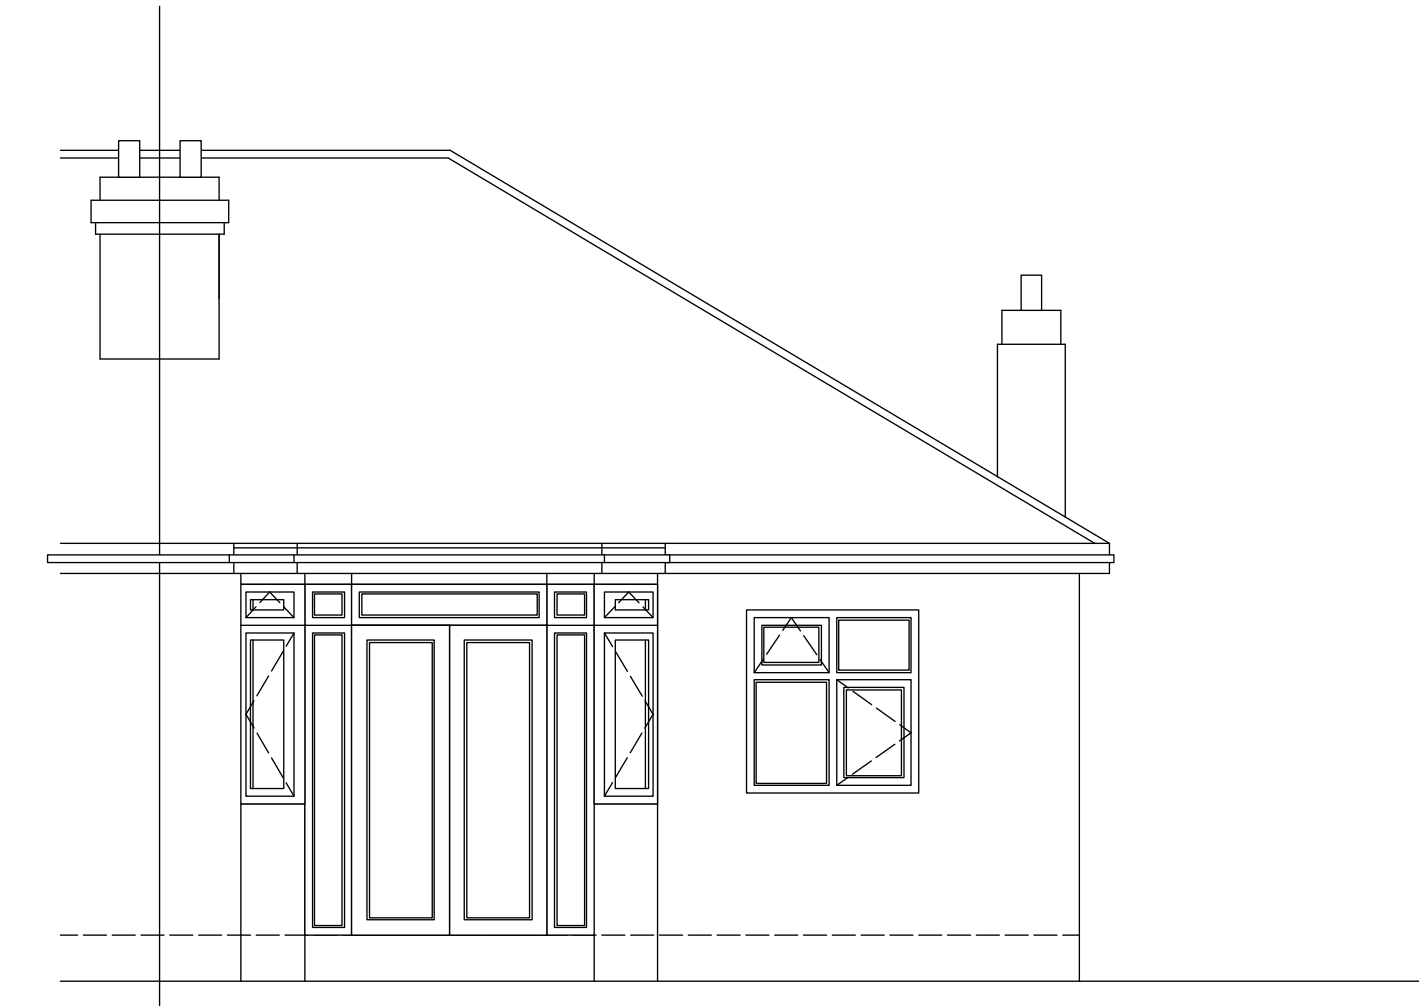
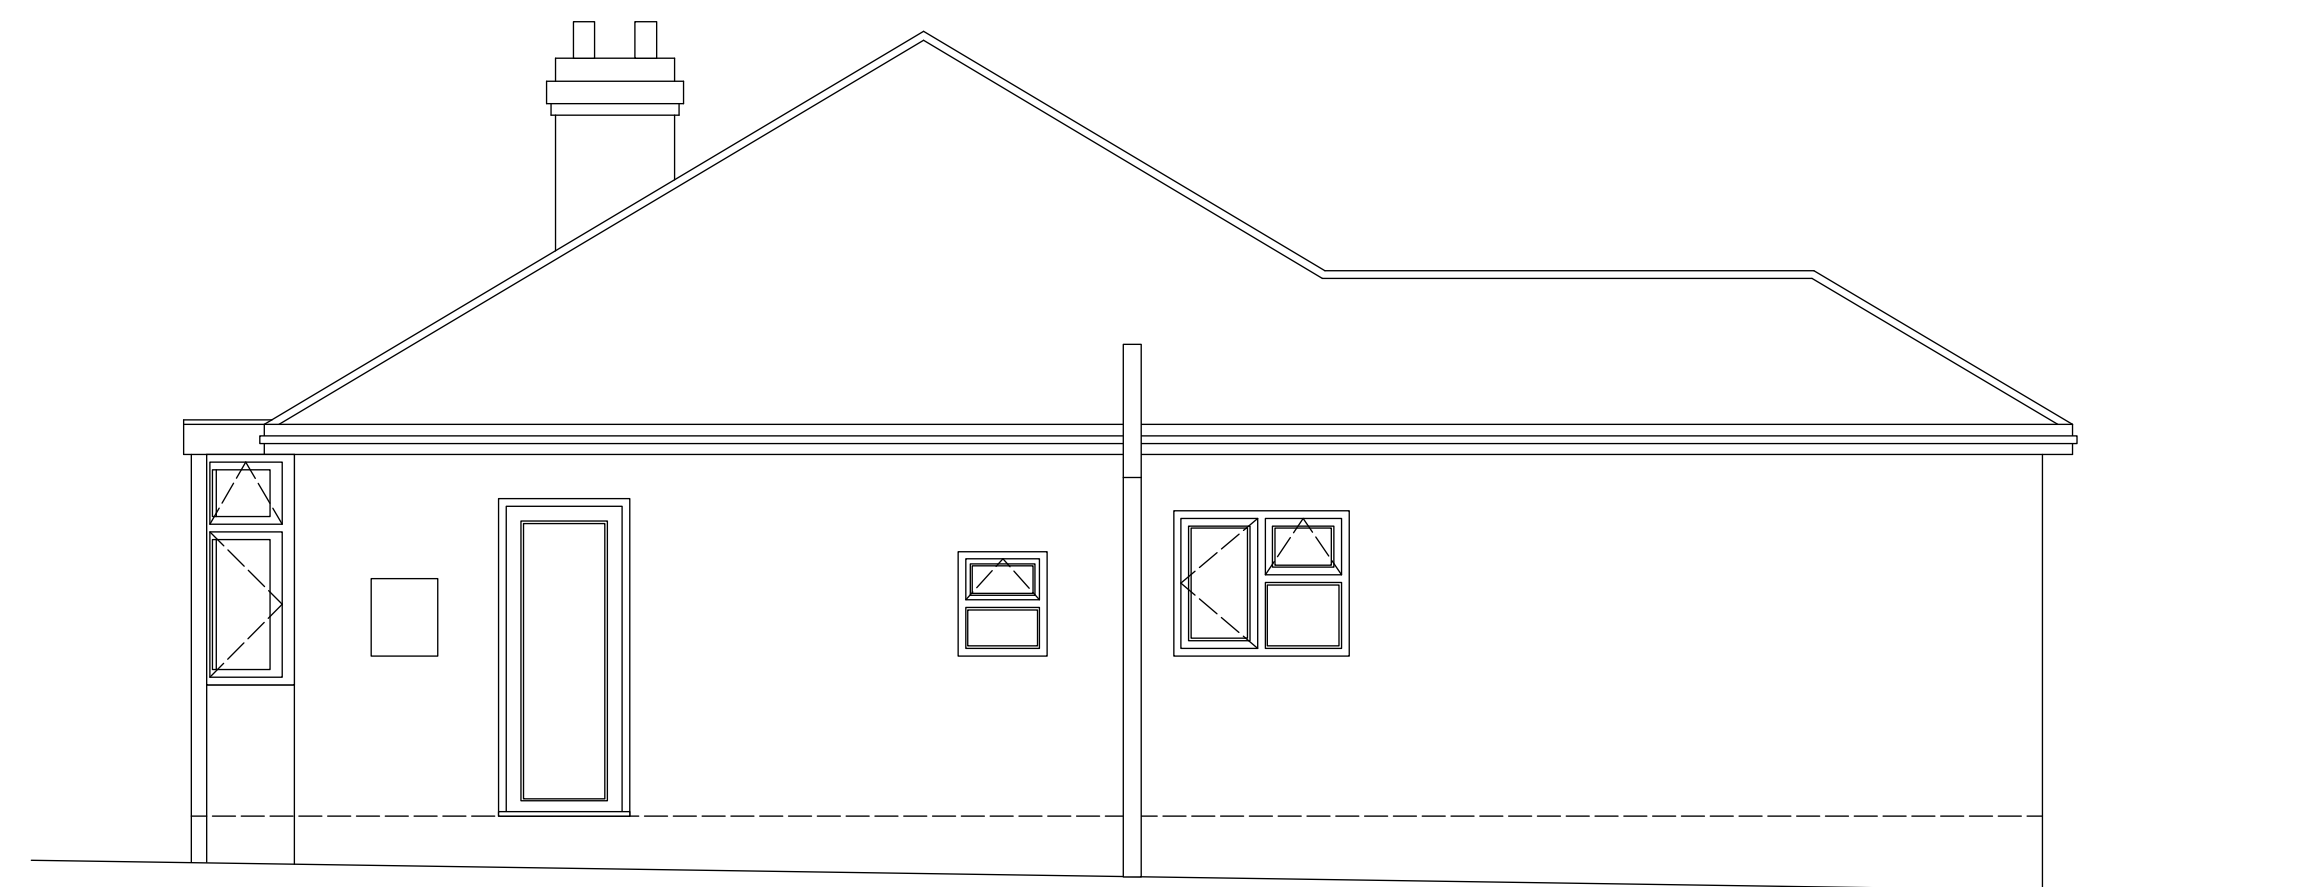


E: Lee@Spectordesign.co.uk
M: 07881923447 **T:** 01902 404910

Rev	Date	Comments	Rev	Ch
Project Address				
24 CONISTON GARDENS, PINNER, MIDDLESEX, HA5 2JL				
Drawing Title				
EXISTING PLAN				
Client Name/Organisation			Scales	
MR ERVIN SADRIA			1:50 @ A1	
Drawing Number			Original Paper Size	
1743 - 01			A1 Landscape	