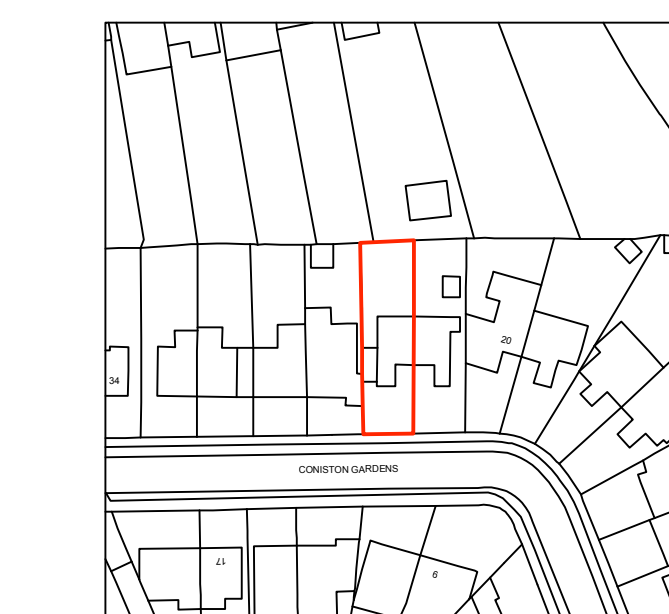
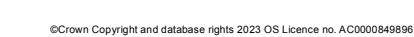
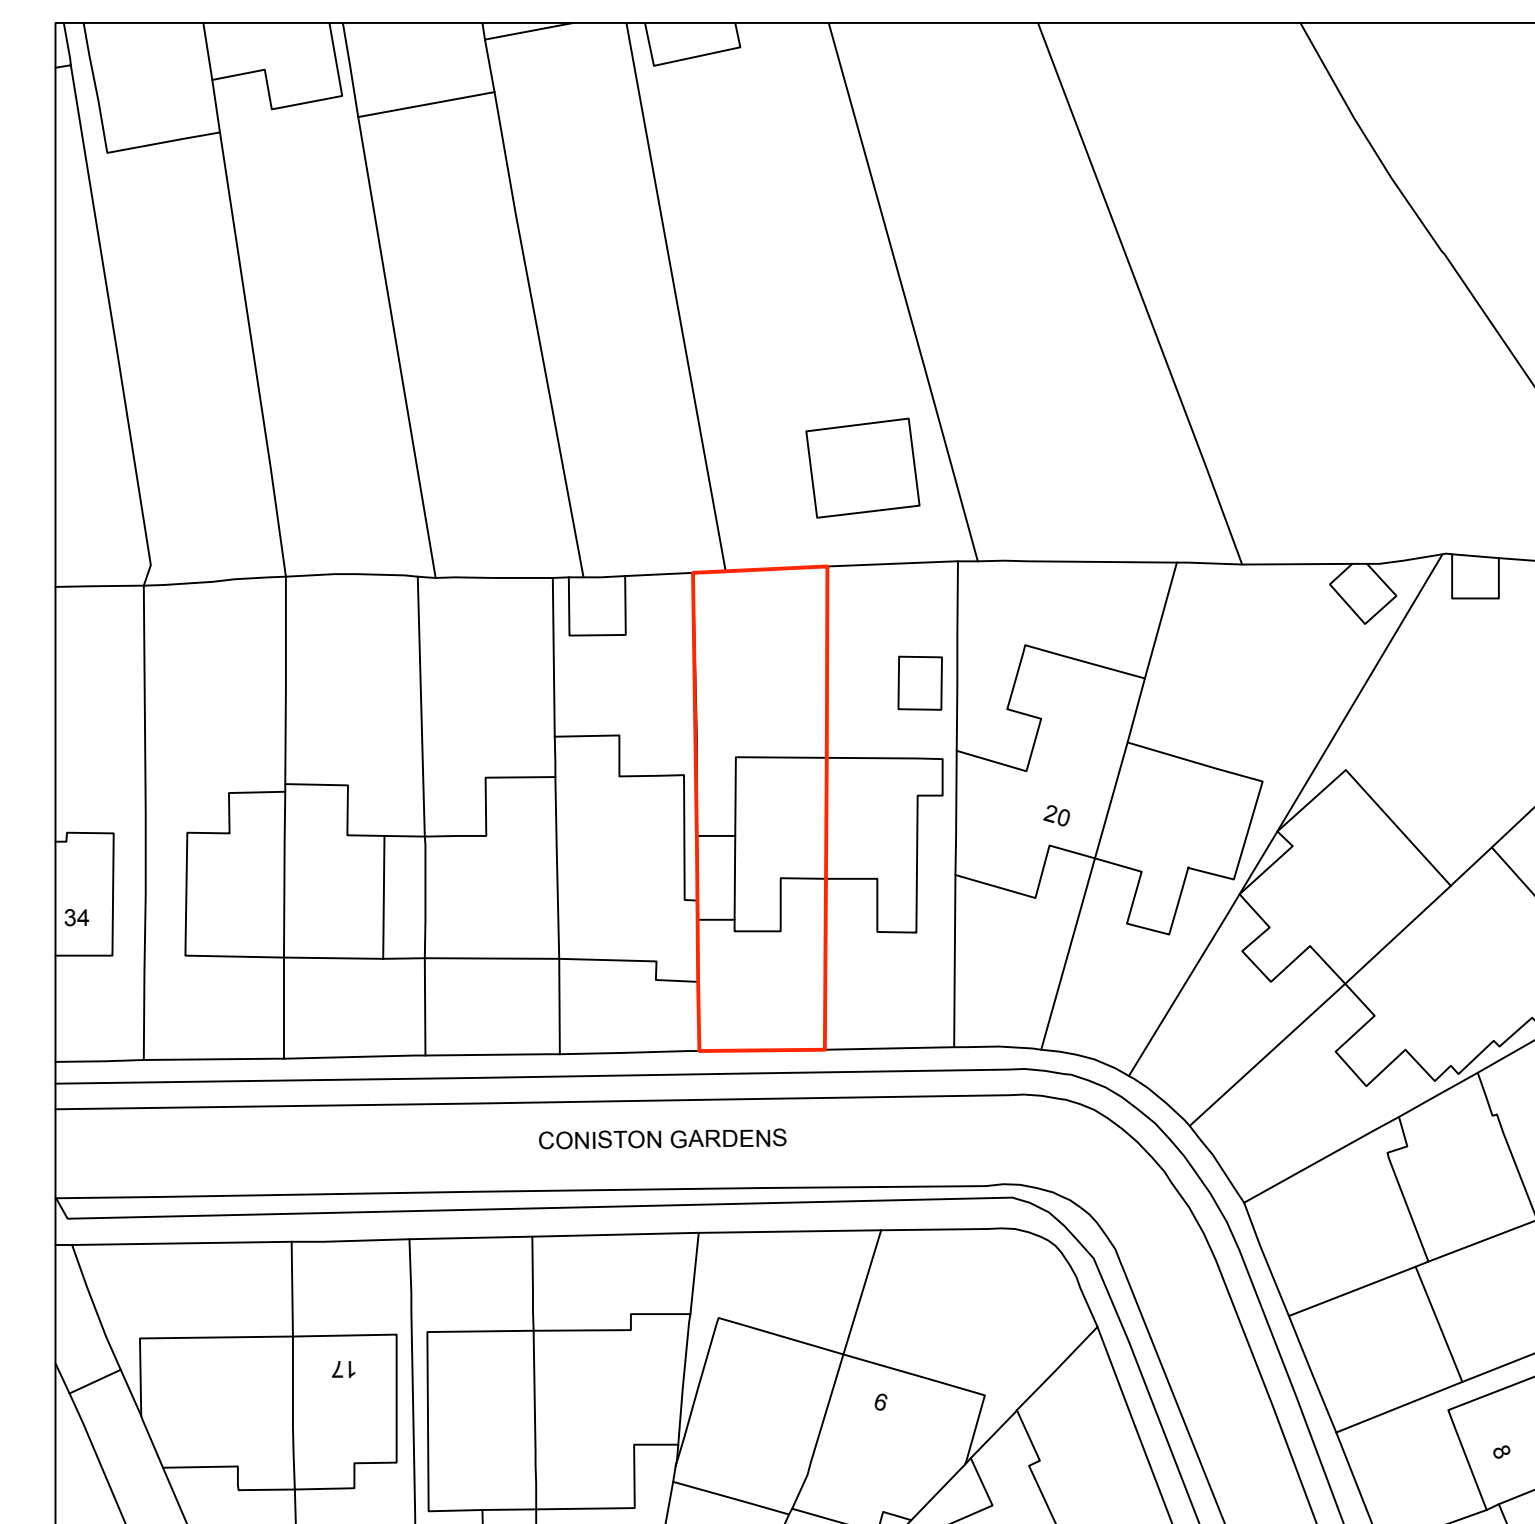
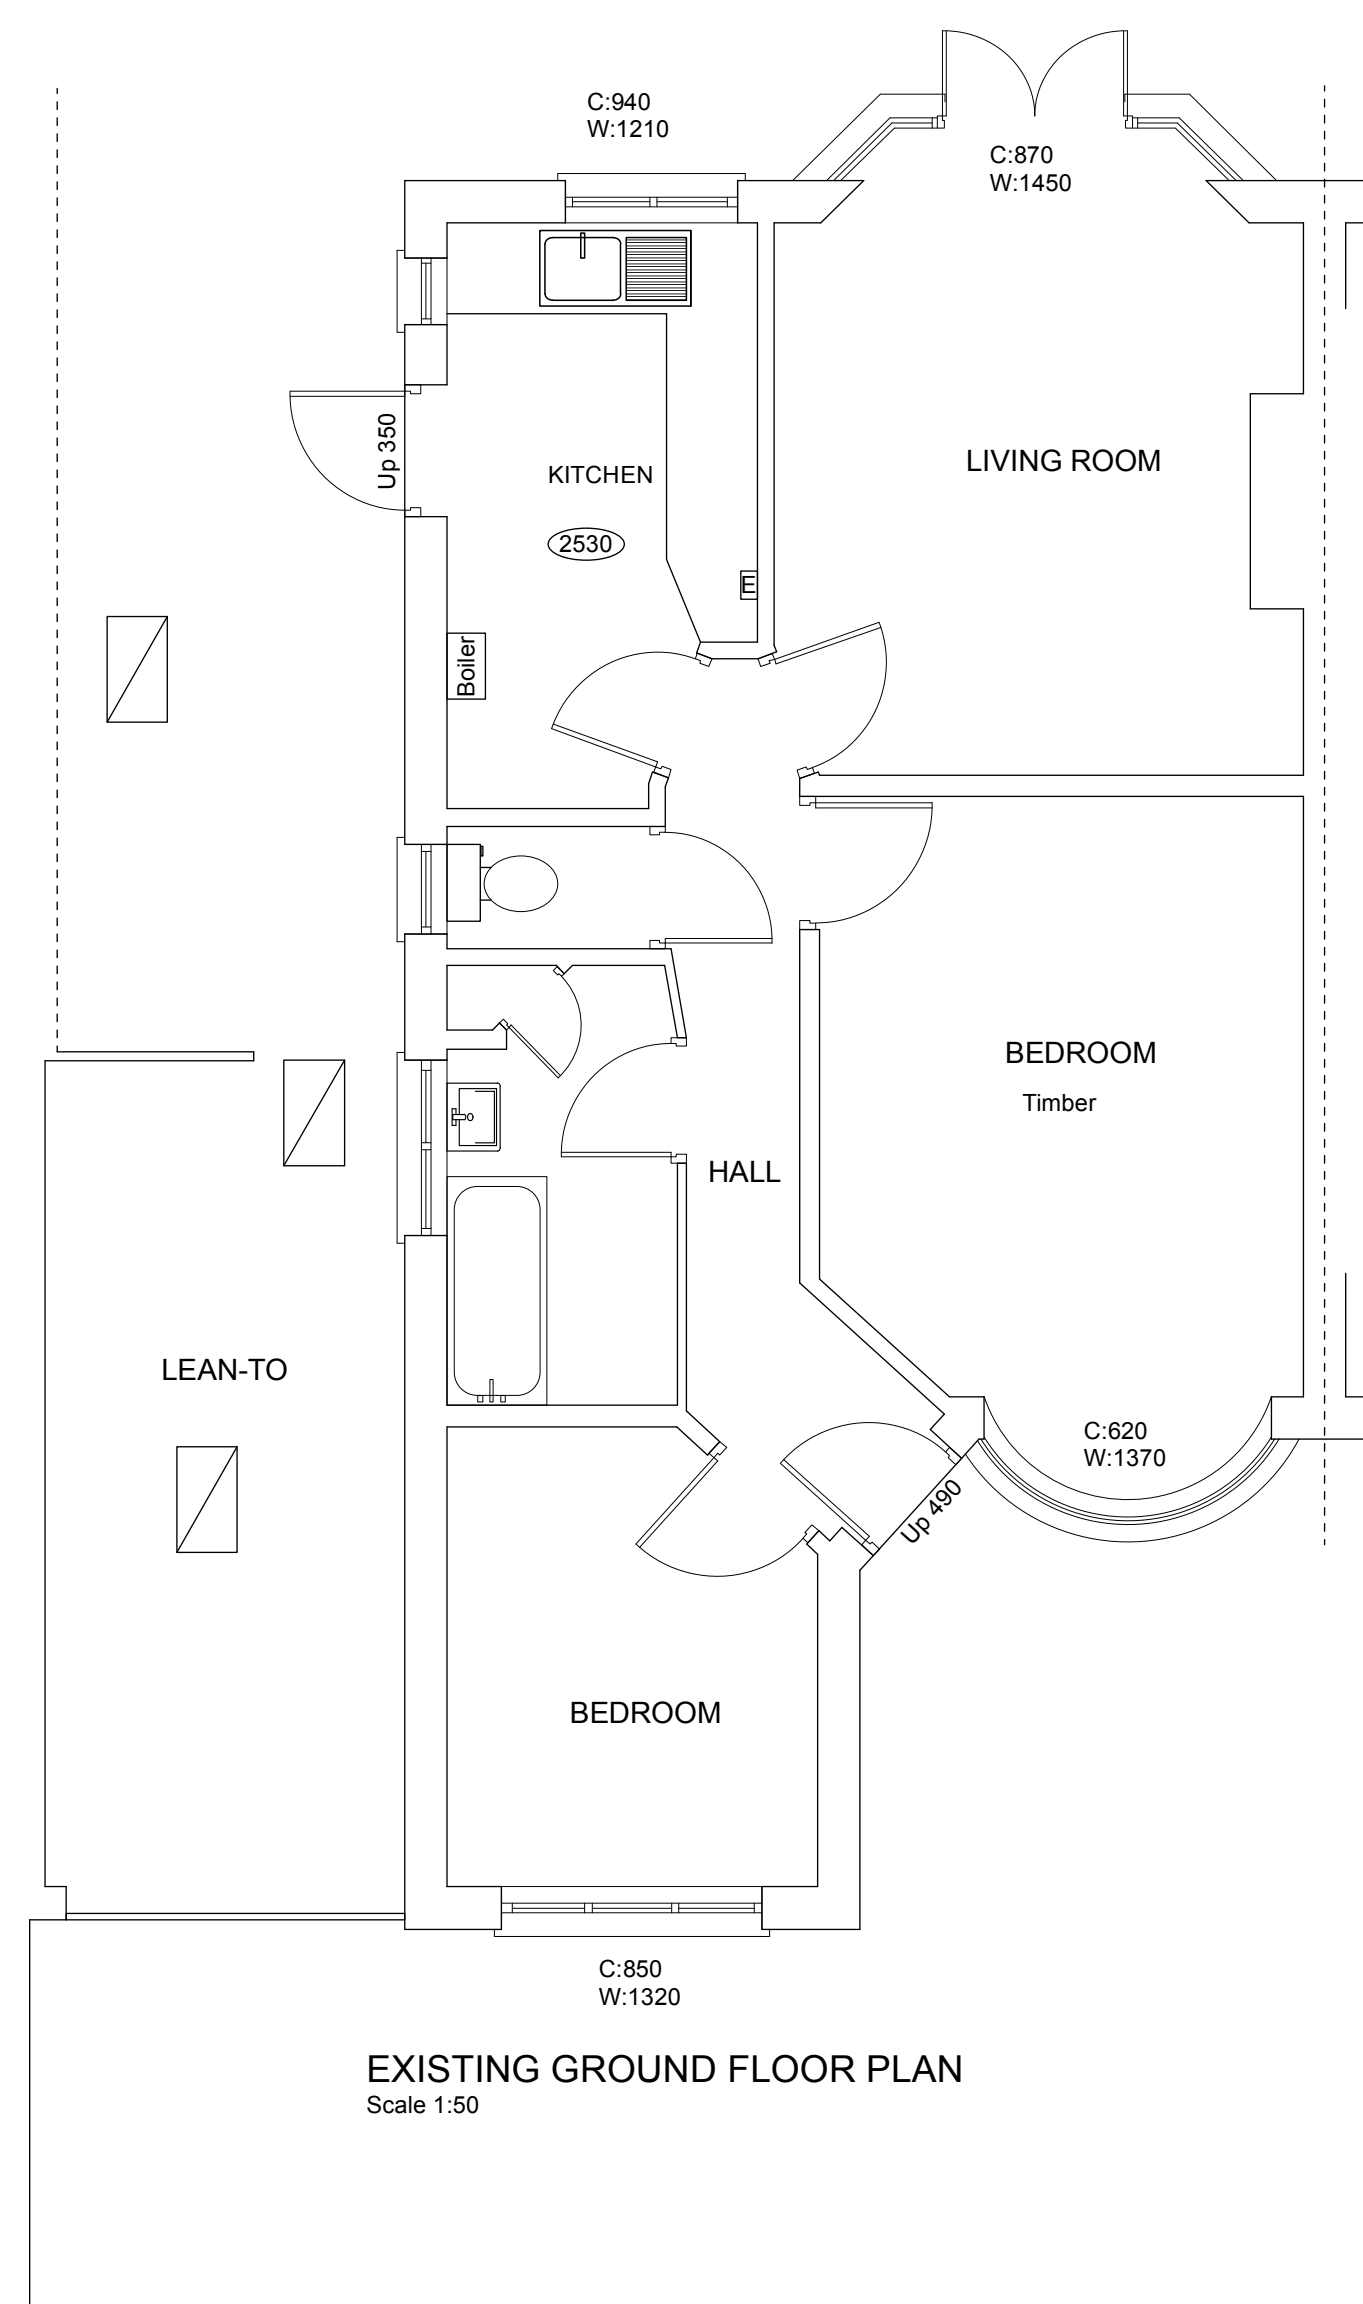
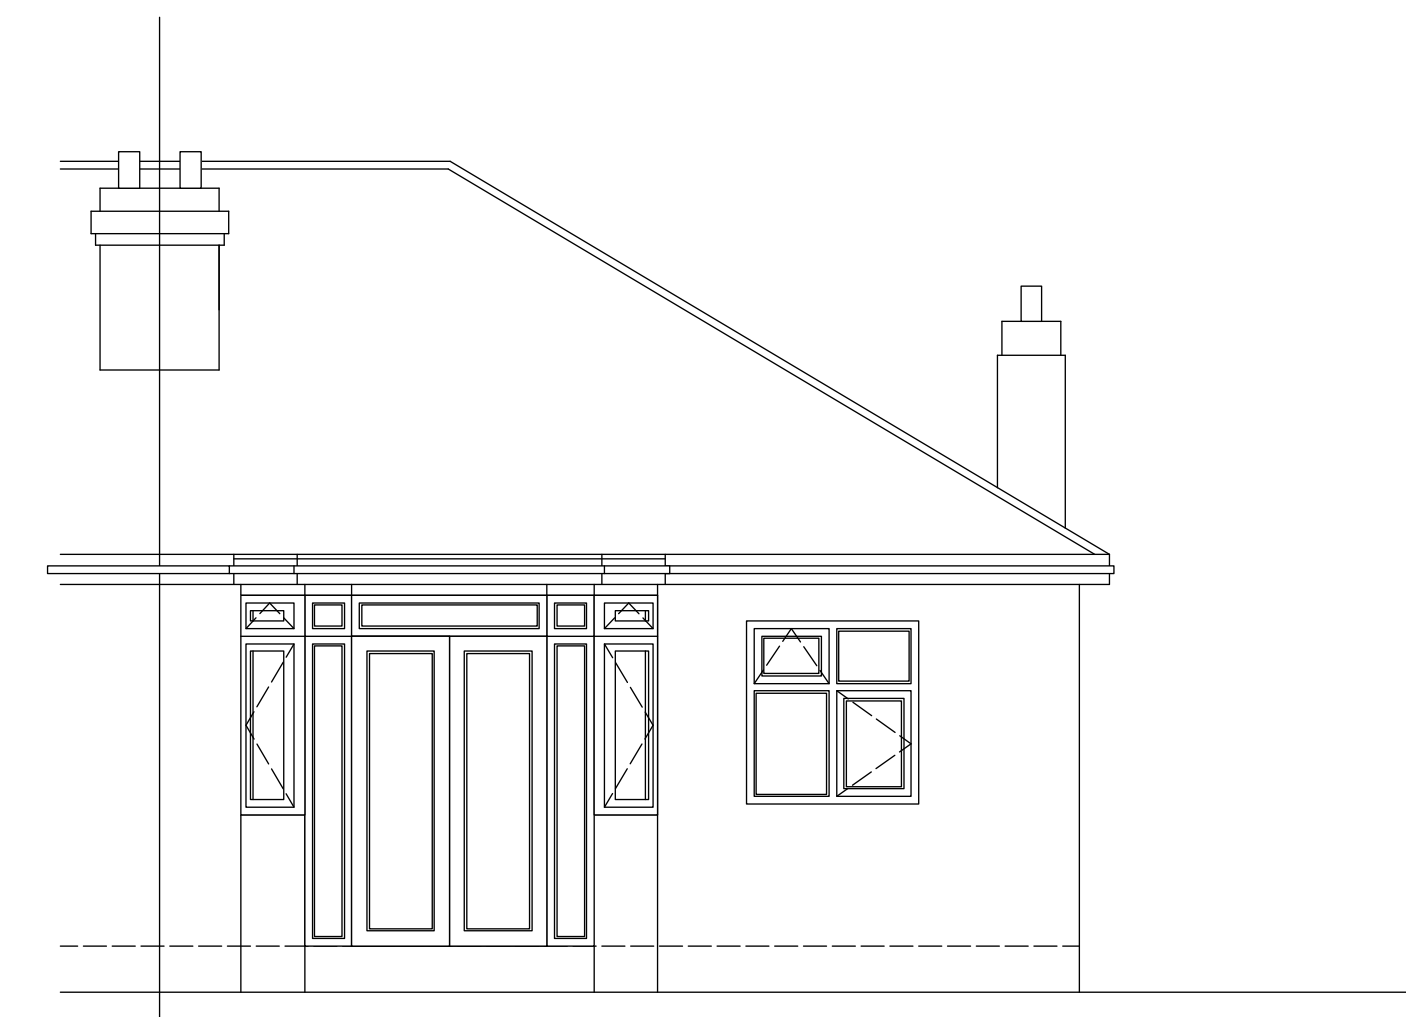
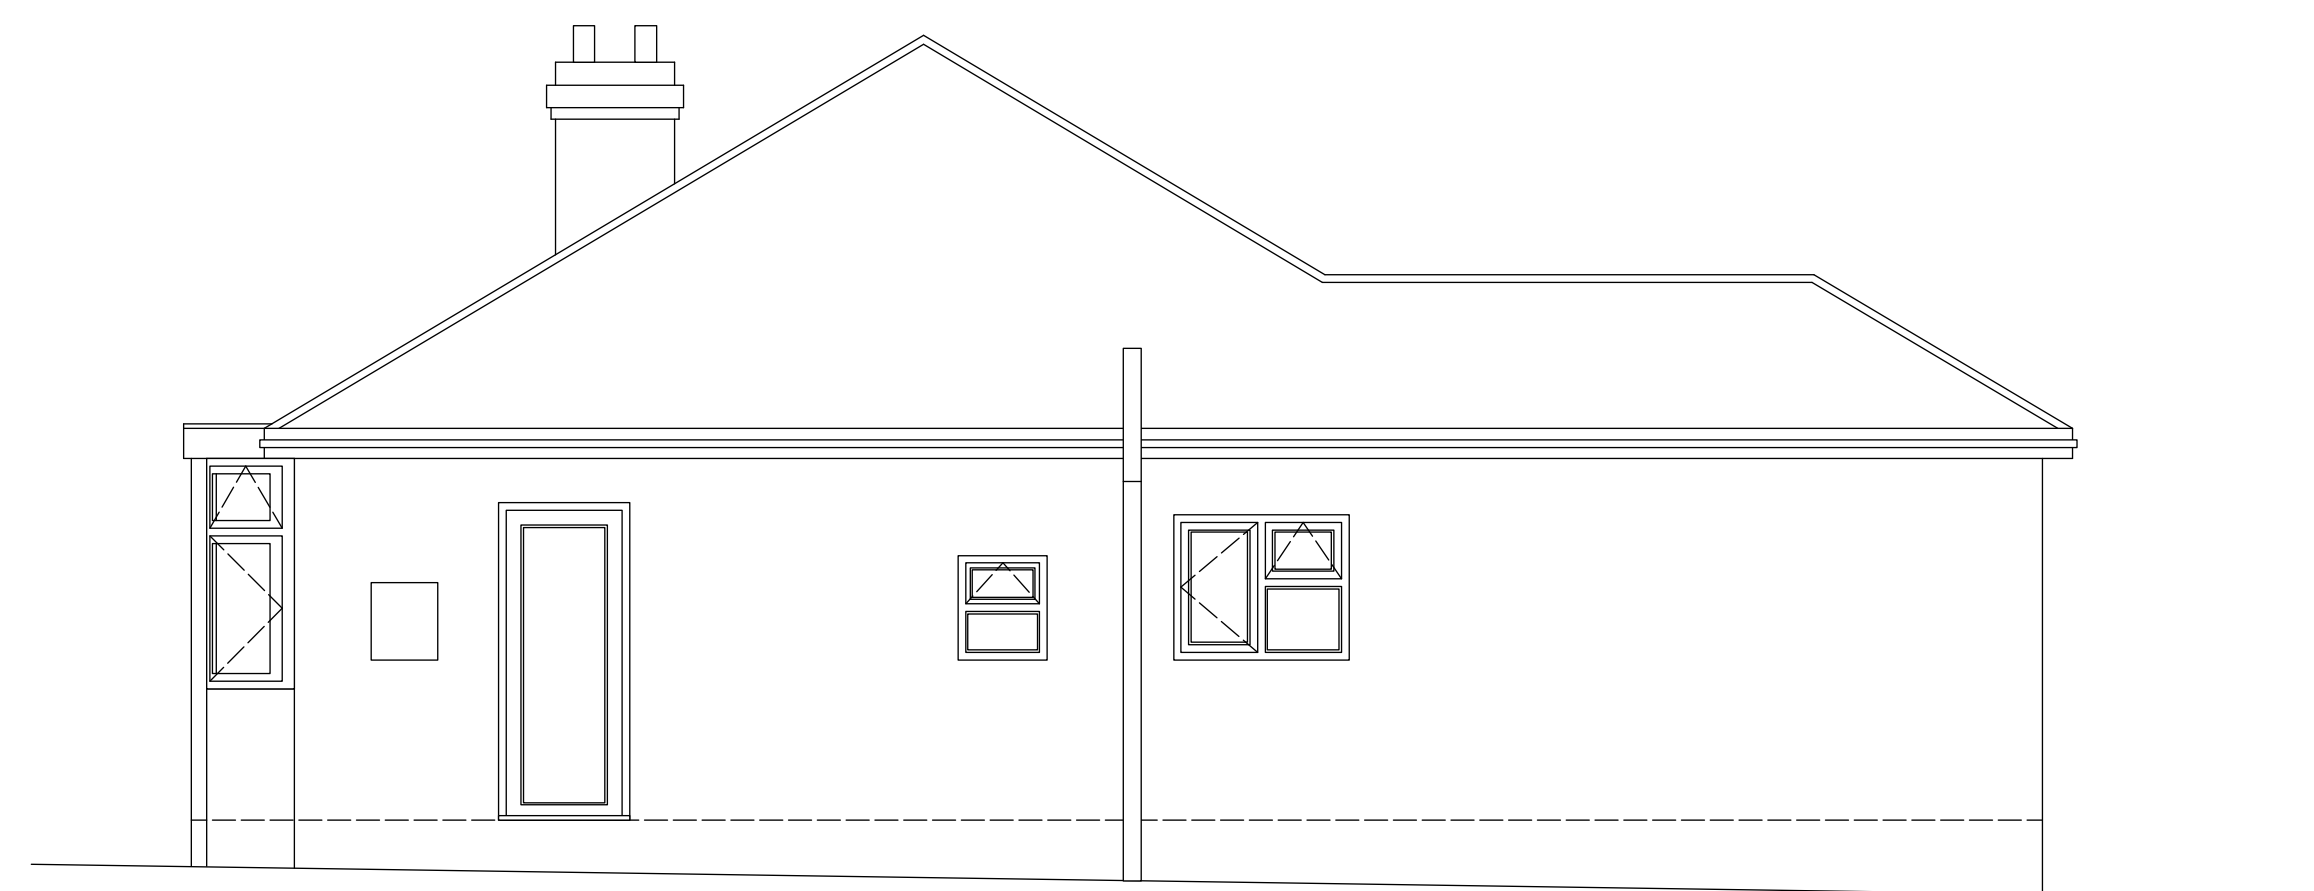


E: Lee@Spectordesign.co.uk
M: 07881923447 **T:** 01902 404910

Rev	Date	Comments	Rev	Date	Comments
-----	------	----------	-----	------	----------

Project Address				
24 CONISTON GARDENS, PINNER, MIDDLESEX, HA 2JL				

Drawing Title

EXISTING PLAN

Client Name/Organisation	Scales
MR ERVIN SADRIA	1:50 @ A1

Scales

1:50 @ A1

Drawing Number
1743 - 01

Original Paper Size

A1 Landscape