




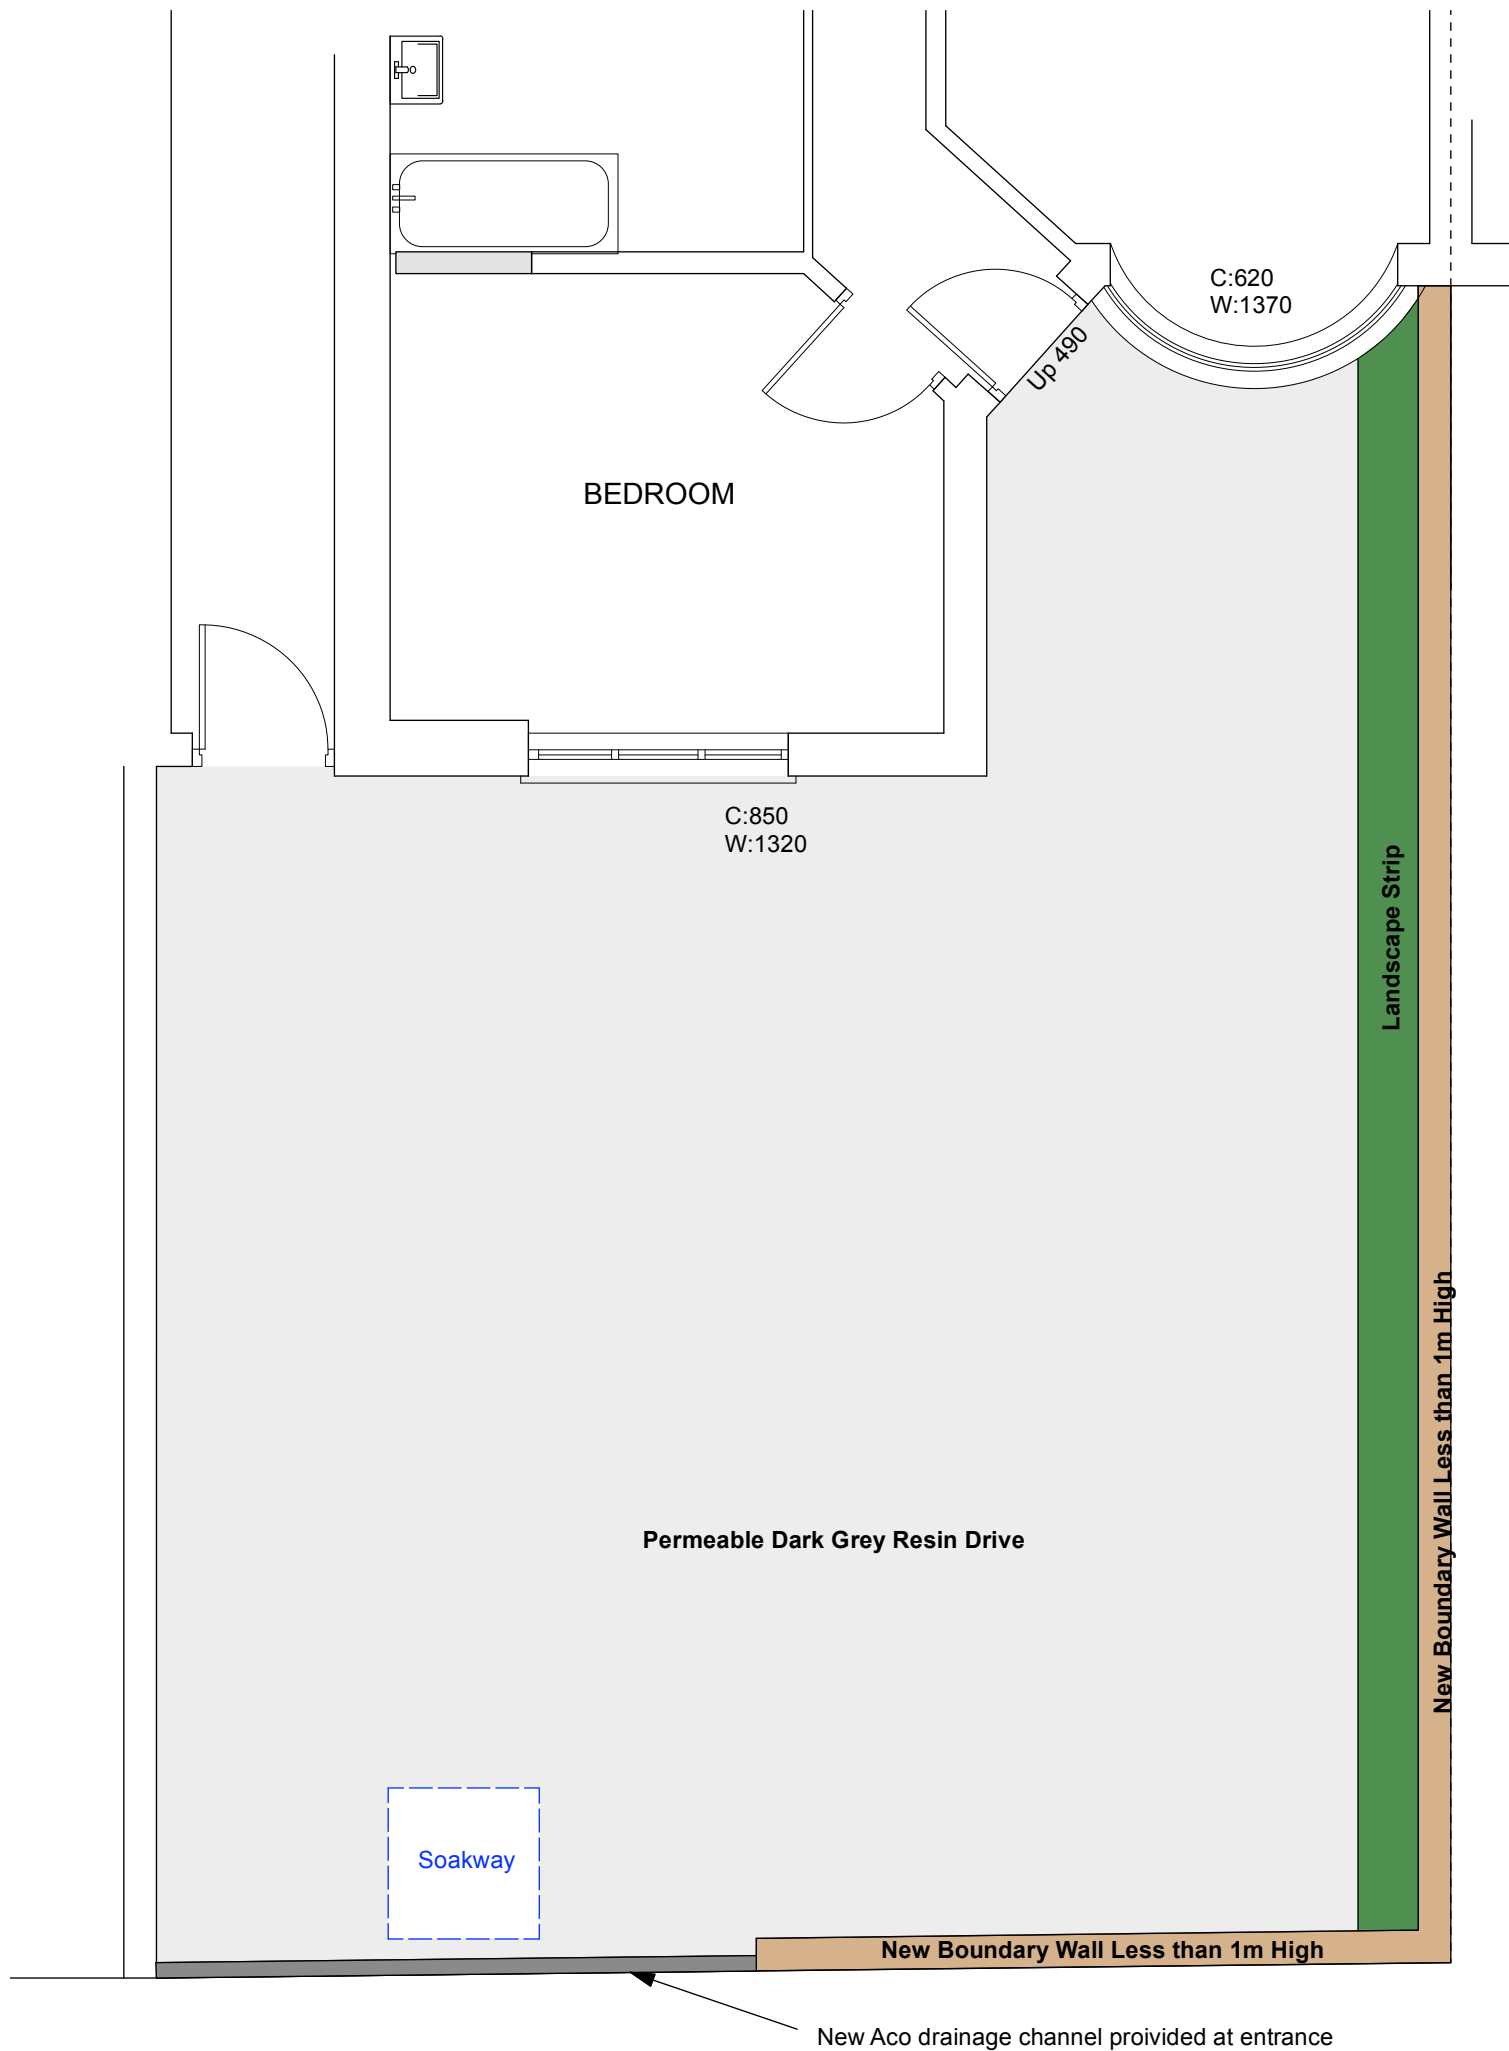

PROPOSED DRIVEWAY
Scale 1:50

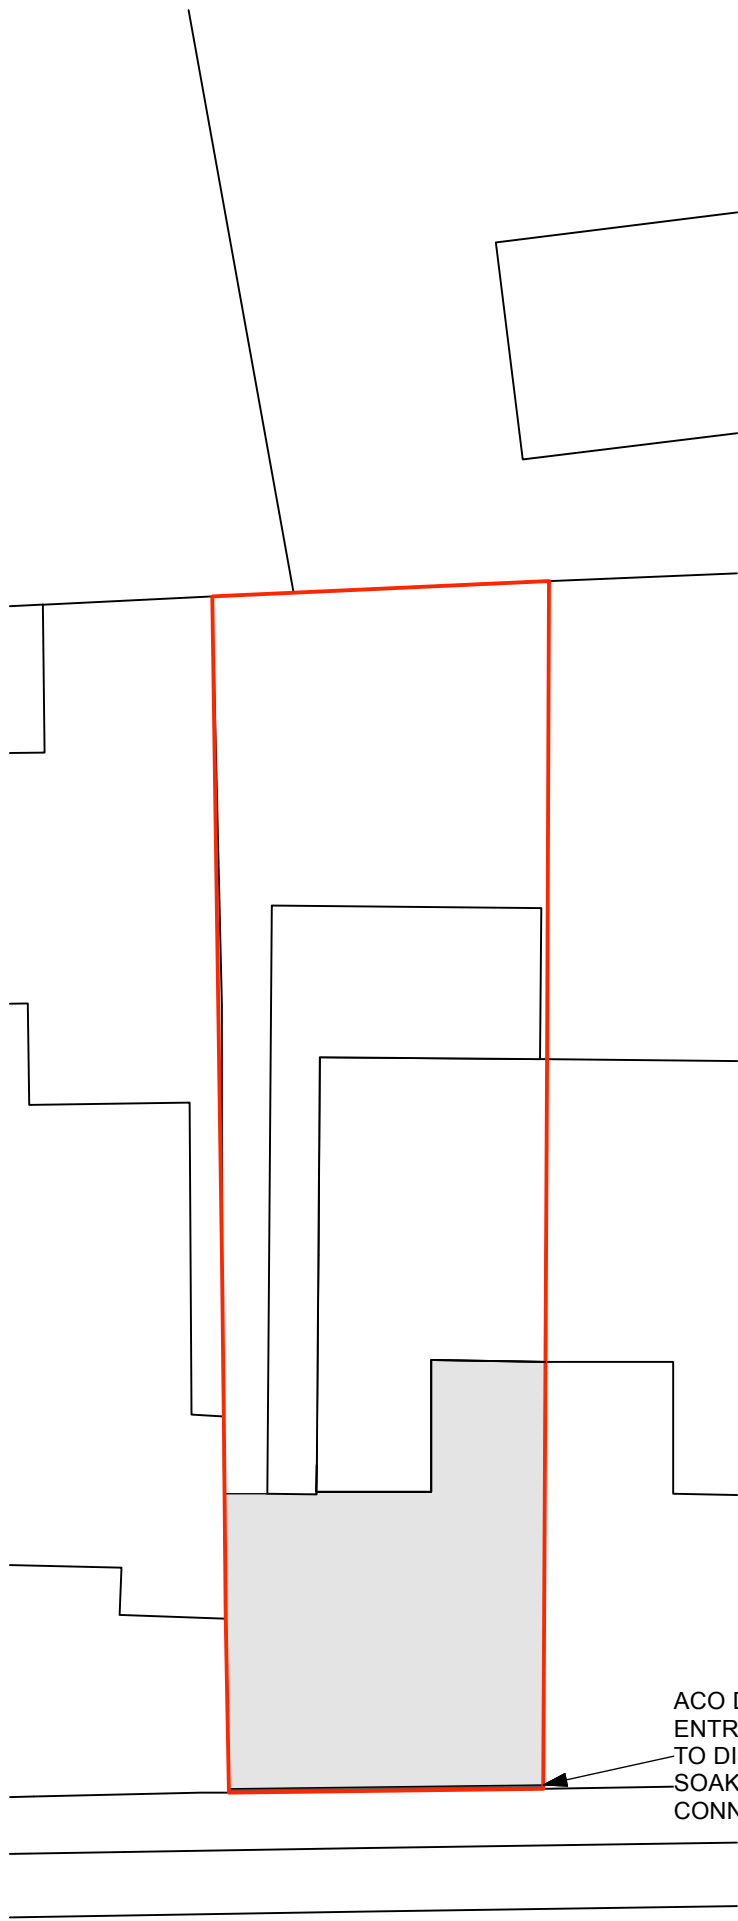

CONISTON GARDENS
©Crown Copyright and database rights 2023 OS Licence no. AC0000849896
BLOCK PLAN
Scale 1:200

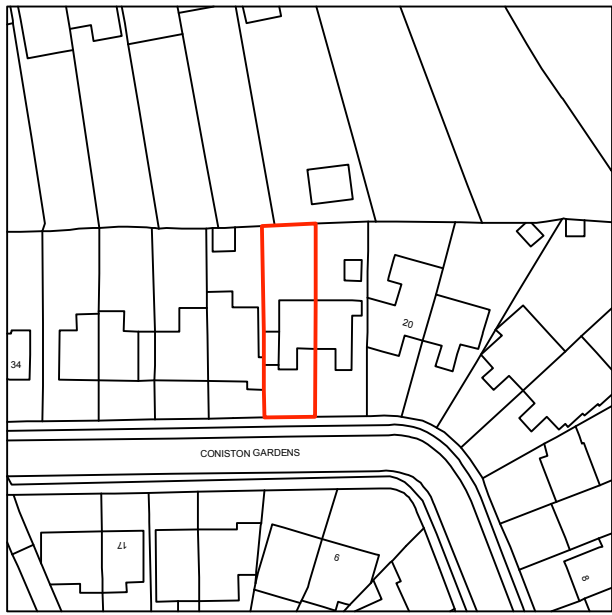

OS MAP
Scale 1:1250



E: Lee@Spectordesign.co.uk
M: 07881923447 T: 01902 404910

Rev	Date	Comments	Rev	Ch
-----	------	----------	-----	----

Project Address
24 CONISTON GARDENS, PINNER, MIDDLESEX, HA5 2JL

Drawing Title
PROPOSED NEW DRIVEWAY

Client Name/Organisation
MR ERVIN SADRIA

Scales
1:50 @ A3

Drawing Number
1743 - 08 REV A

Original Paper Size
A3 Landscape