




ACO DRAINAGE PROVIDED AT ENTRANCE TO PROERPTY AND TO DISCHARGE IN TO EITHER A SOAKAWAY OR IF NOT POSSIBLE CONNECT TO MAINS DRAINAGE

BLOCK PLAN
Scale 1:200

CONISTON GARDENS

©Crown Copyright and database rights 2023 OS Licence no. AC0000849896

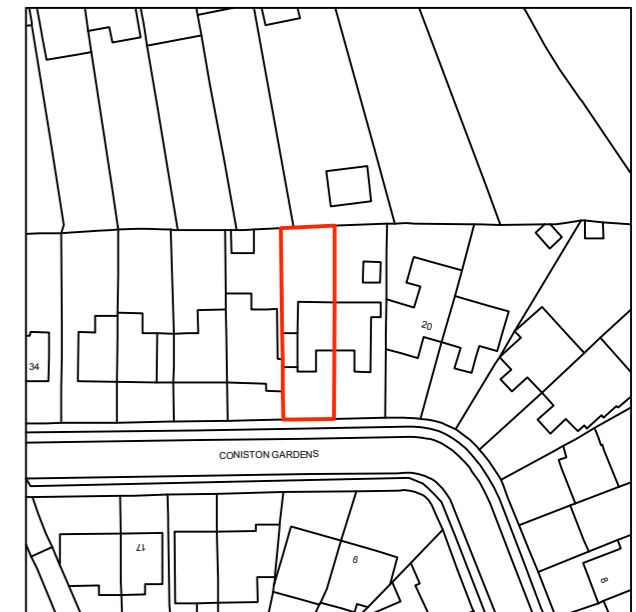

©Crown Copyright and database rights 2023 OS Licence no. AC0000849896

OS MAP
Scale 1:1250



E: Lee@spectordesign.co.uk
M: 07881923447 **T:** 01902 404910

Rev	Date	Comments	Rev	Ch

Project Address
24 CONISTON GARDENS, PINNER, MIDDLESEX, HA5 2JL

Drawing Title
PROPOSED NEW DRIVEWAY

Client Name/Organisation
MR ERVIN SADRIA

Scales
1:50 @ A3

Drawing Number
1743 - 08

Original Paper Size
A3 Landscape