



11.2m Long Refuse Vehicle

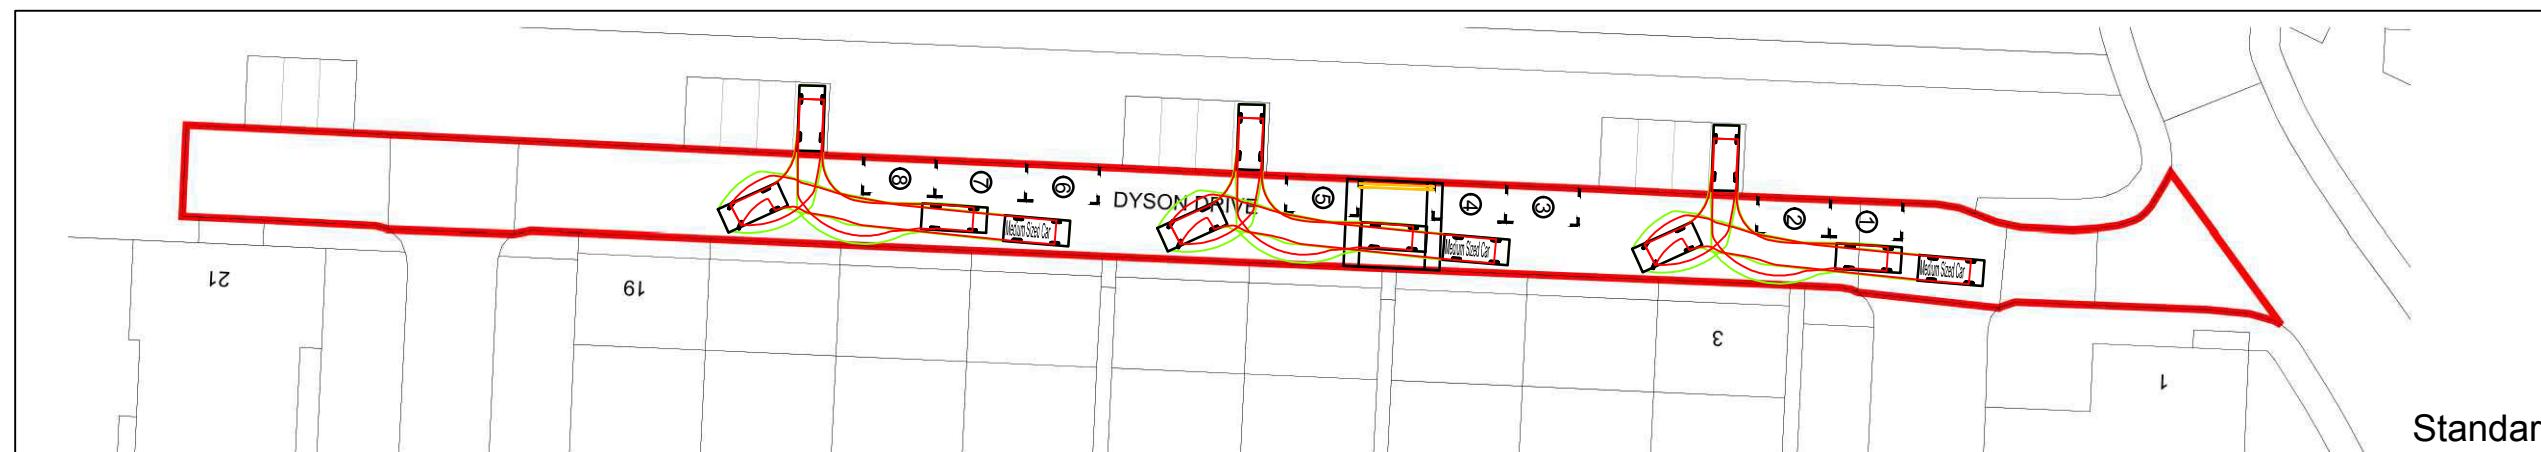

Standard Saloon Car

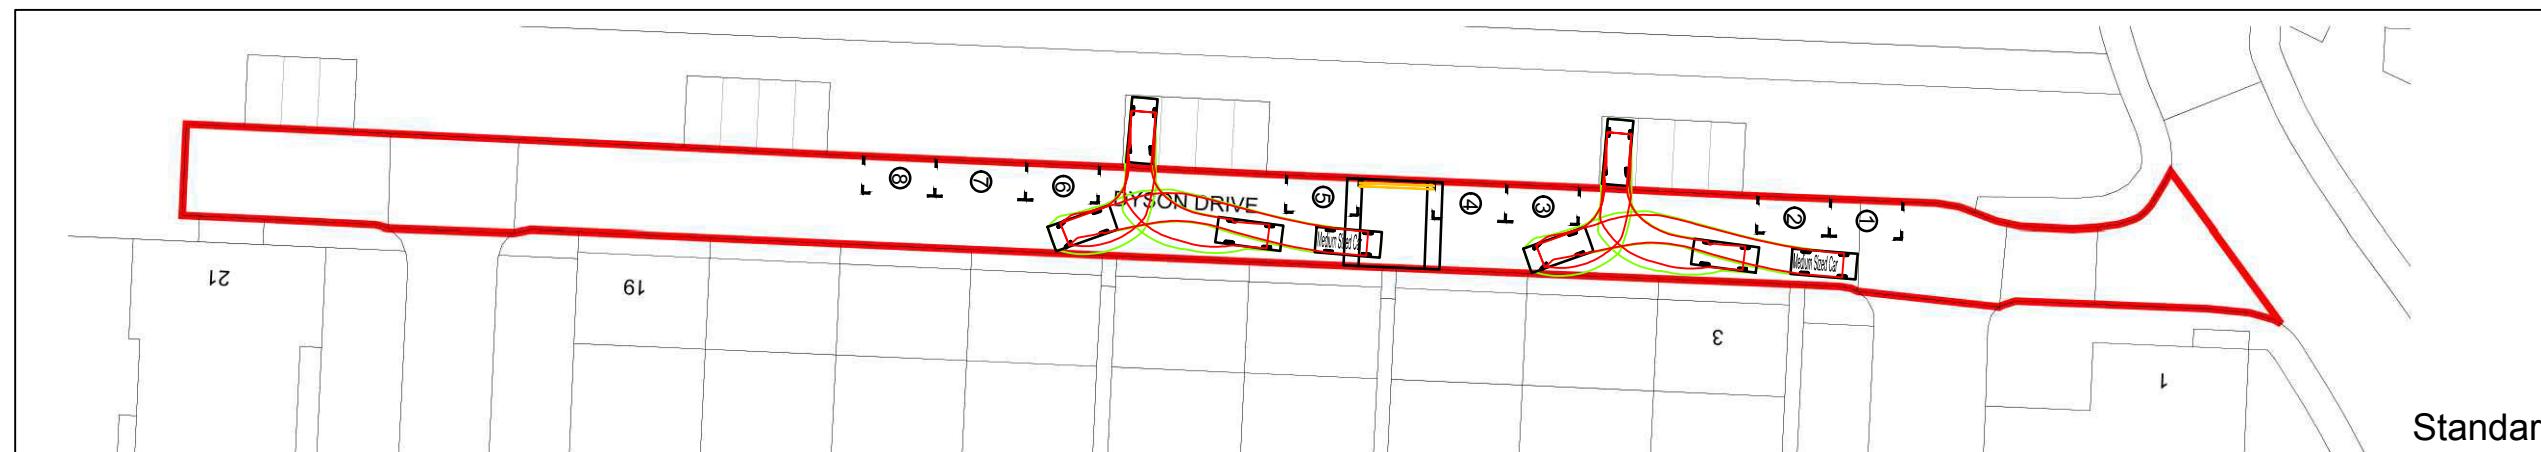

Standard Saloon Car

Dyson
Drive

Swept Path Assessment
large 11.2m Long Refuse Vehicle and
Standard family Saloon Car

SCALE 1:500

DRAWN BY KBL

PRJ No. 231717

DWG No. 2317171/TS/02

 **LANMOR** Consulting
Civil Engineers & Transport Planning

Thorogood House, 34 Tolworth Close, Surbiton, Surrey, KT6 7EW

Telephone: 0208 339 7899 Fax: 0208 339 7898

E-mail: info@lanmor.co.uk

www.lanmor.co.uk