

Metres


5 0 1 2 3 4 5 10

SCALE 1 : 100

REVNOTES:

Where building to the boundaries the adjacent owner is to be informed under the terms of the Party Wall Act 1996 and its provisions followed. Where building over boundaries the adjacent owner is to be served notice under section 65 of the Town & Country Planning Act 1990.

© This drawing and the works depicted are the copyright of ASB PROPERTY CONSULTANTS LTD and may not be reproduced or amended except by written permission of ASB PROPERTY CONSULTANTS LTD.

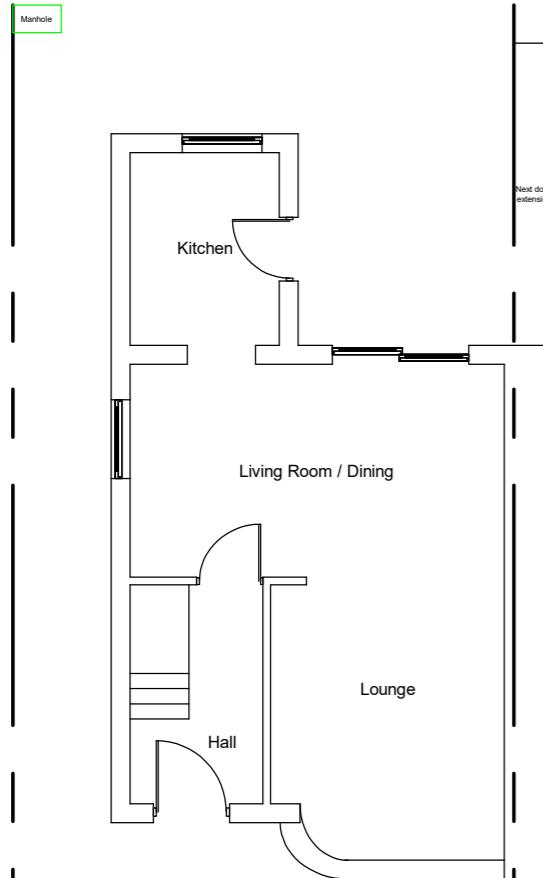

EXISTING GF PLAN
SCALE 1:100



EXISTING REAR & SIDE ELEVATIONS
SCALE 1:100

Application:			
LHE – Ground floor rear extension			
Client:	Mr Pranay Khosla	Date:	18 th Dec 2022
Site:	112 Burnham Avenue Ickenham, UB10 8RU	Drawn By:	Gurps Benning
Scale:	Refer to Drawing @ A3	Dwg.No:	ASB994 – 01LHE

ASB PROPERTY CONSULTANTS LTD		
<i>Planning consultants and Surveyors</i>		
Unit 1, Gethchen House, Dawley Road Hayes, UB3 1EH	Tel : 07854 351 934 – 0208 212 7981	Email : asbpropertyconsultantsltd@hotmail.com