



Metres

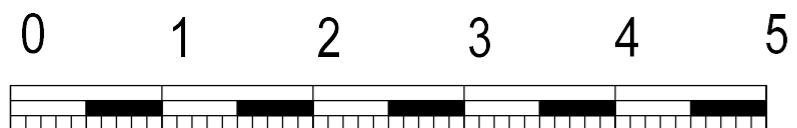

SCALE 1 : 50

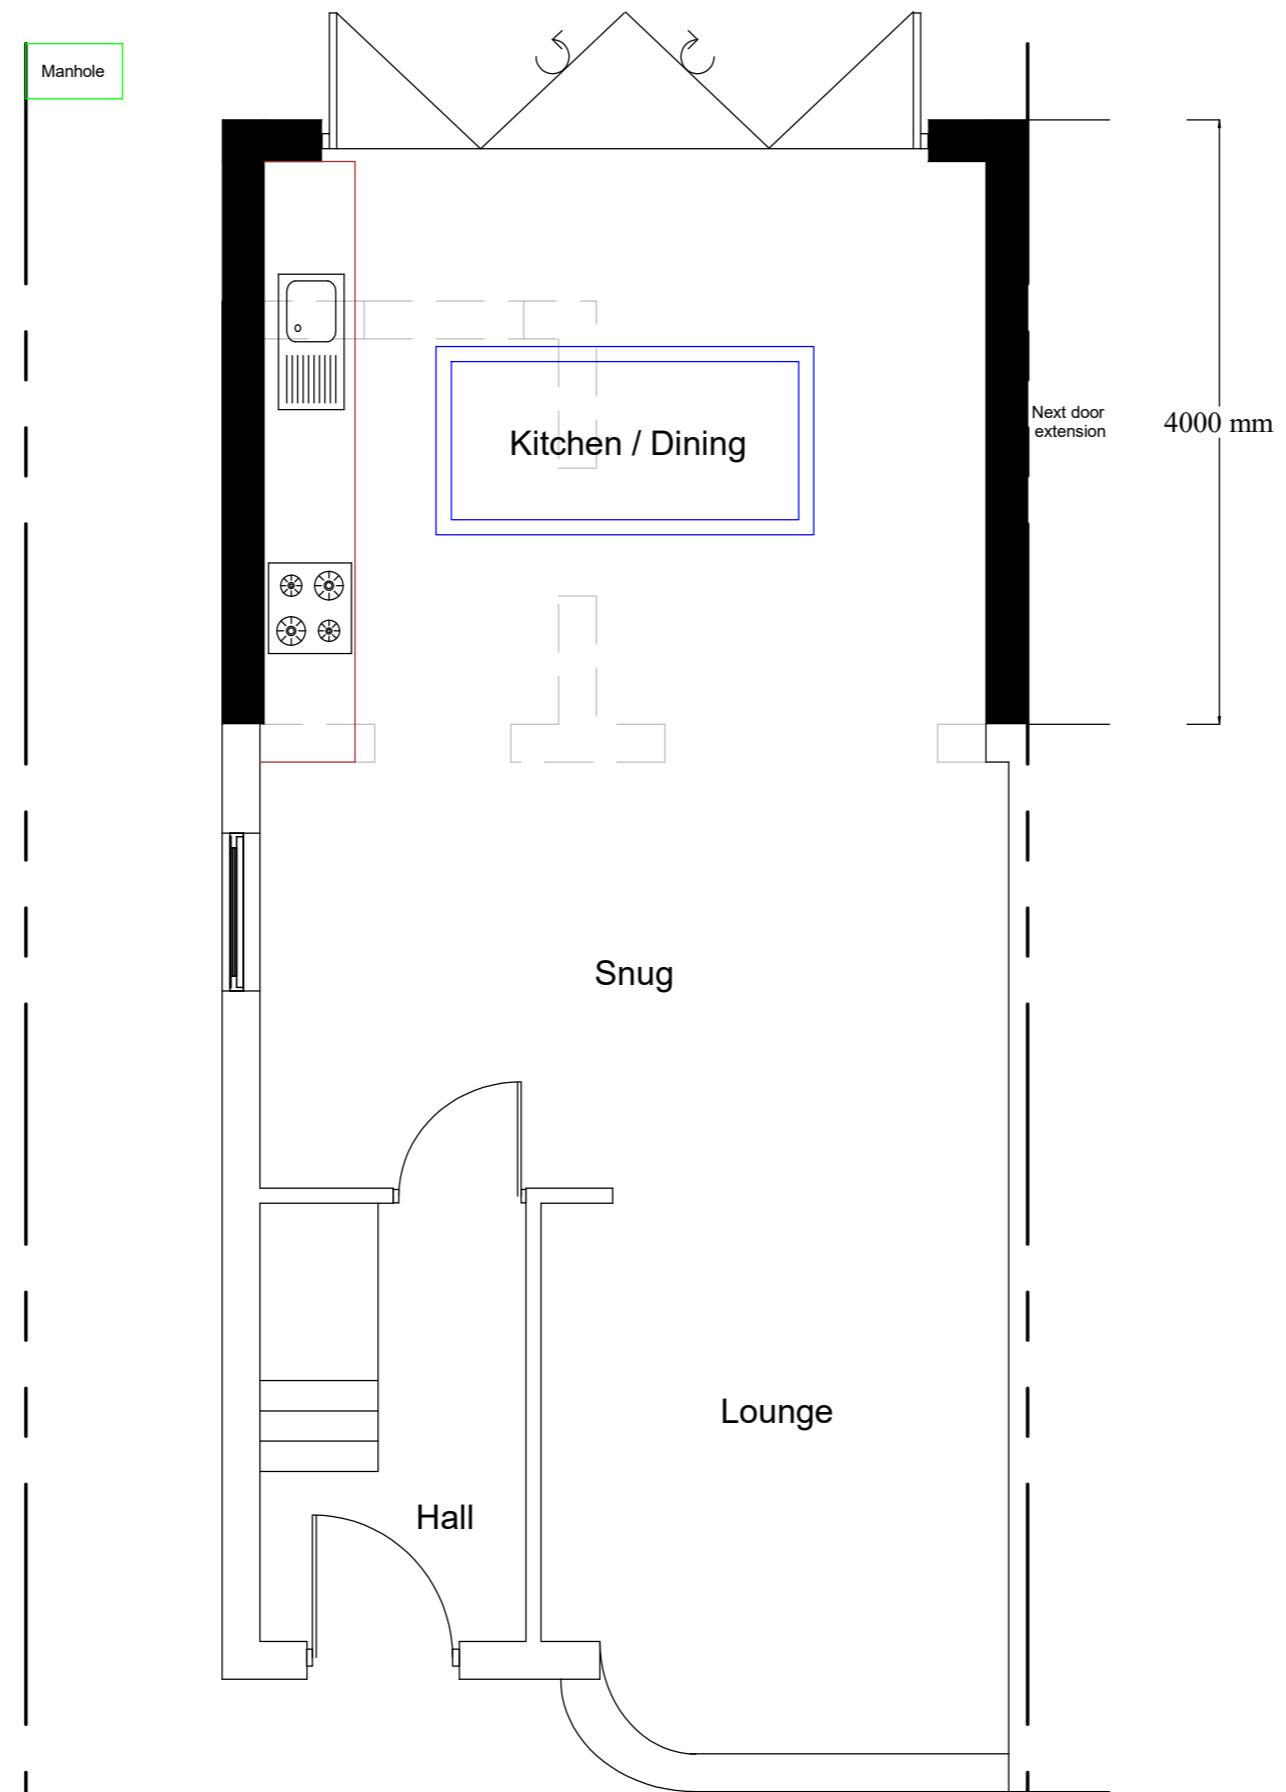

PROPOSED GF PLAN
SCALE 1:50

REV/NOTES:
Where building to the boundaries the adjacent owner is to be informed under the terms of the Party Wall Act 1996 and its provisions followed. Where building over boundaries the adjacent owner is to be served notice under section 65 of the Town & Country Planning Act 1990.
© This drawing and the works depicted are the copyright of ASB Property Consultants LTD and may not be reproduced or amended except by written permission of ASB Property Consultants LTD

Application:
LHE – Ground floor rear extension
Client: Mr Pranay Khosla Date: 18th Dec 2022
Site: 112 Burnham Avenue Drawn By: Gurs Benning
Ickenham, UB10 8RU
Scale: Refer to Drawing @ A3 Dwg.No: ASB994 – 02LHE

ASB PROPERTY CONSULTANTS LTD
Planning consultants and Surveyors
Unit 1,
Gethchen House,
Dawley Road Tel : 07854 351 934 – 0208 212 7981
Hayes, UB3 1EH Email : asbpropertyconsultantsltd@hotmail.com

Copyright © 2023 ASB PROPERTY CONSULTANTS LTD
(All rights reserved)