


MICHAEL OAKES ARCHITECTS LTD.

Michael Oakes (Director) B.A. Hons Arch, Dipl. Arch, Registered Architect

REGISTERED ARCHITECTS, DESIGNERS + ILLUSTRATORS

Telephone: 01895 235089 - E-mail: michaeloakesarchitect@googlemail.com

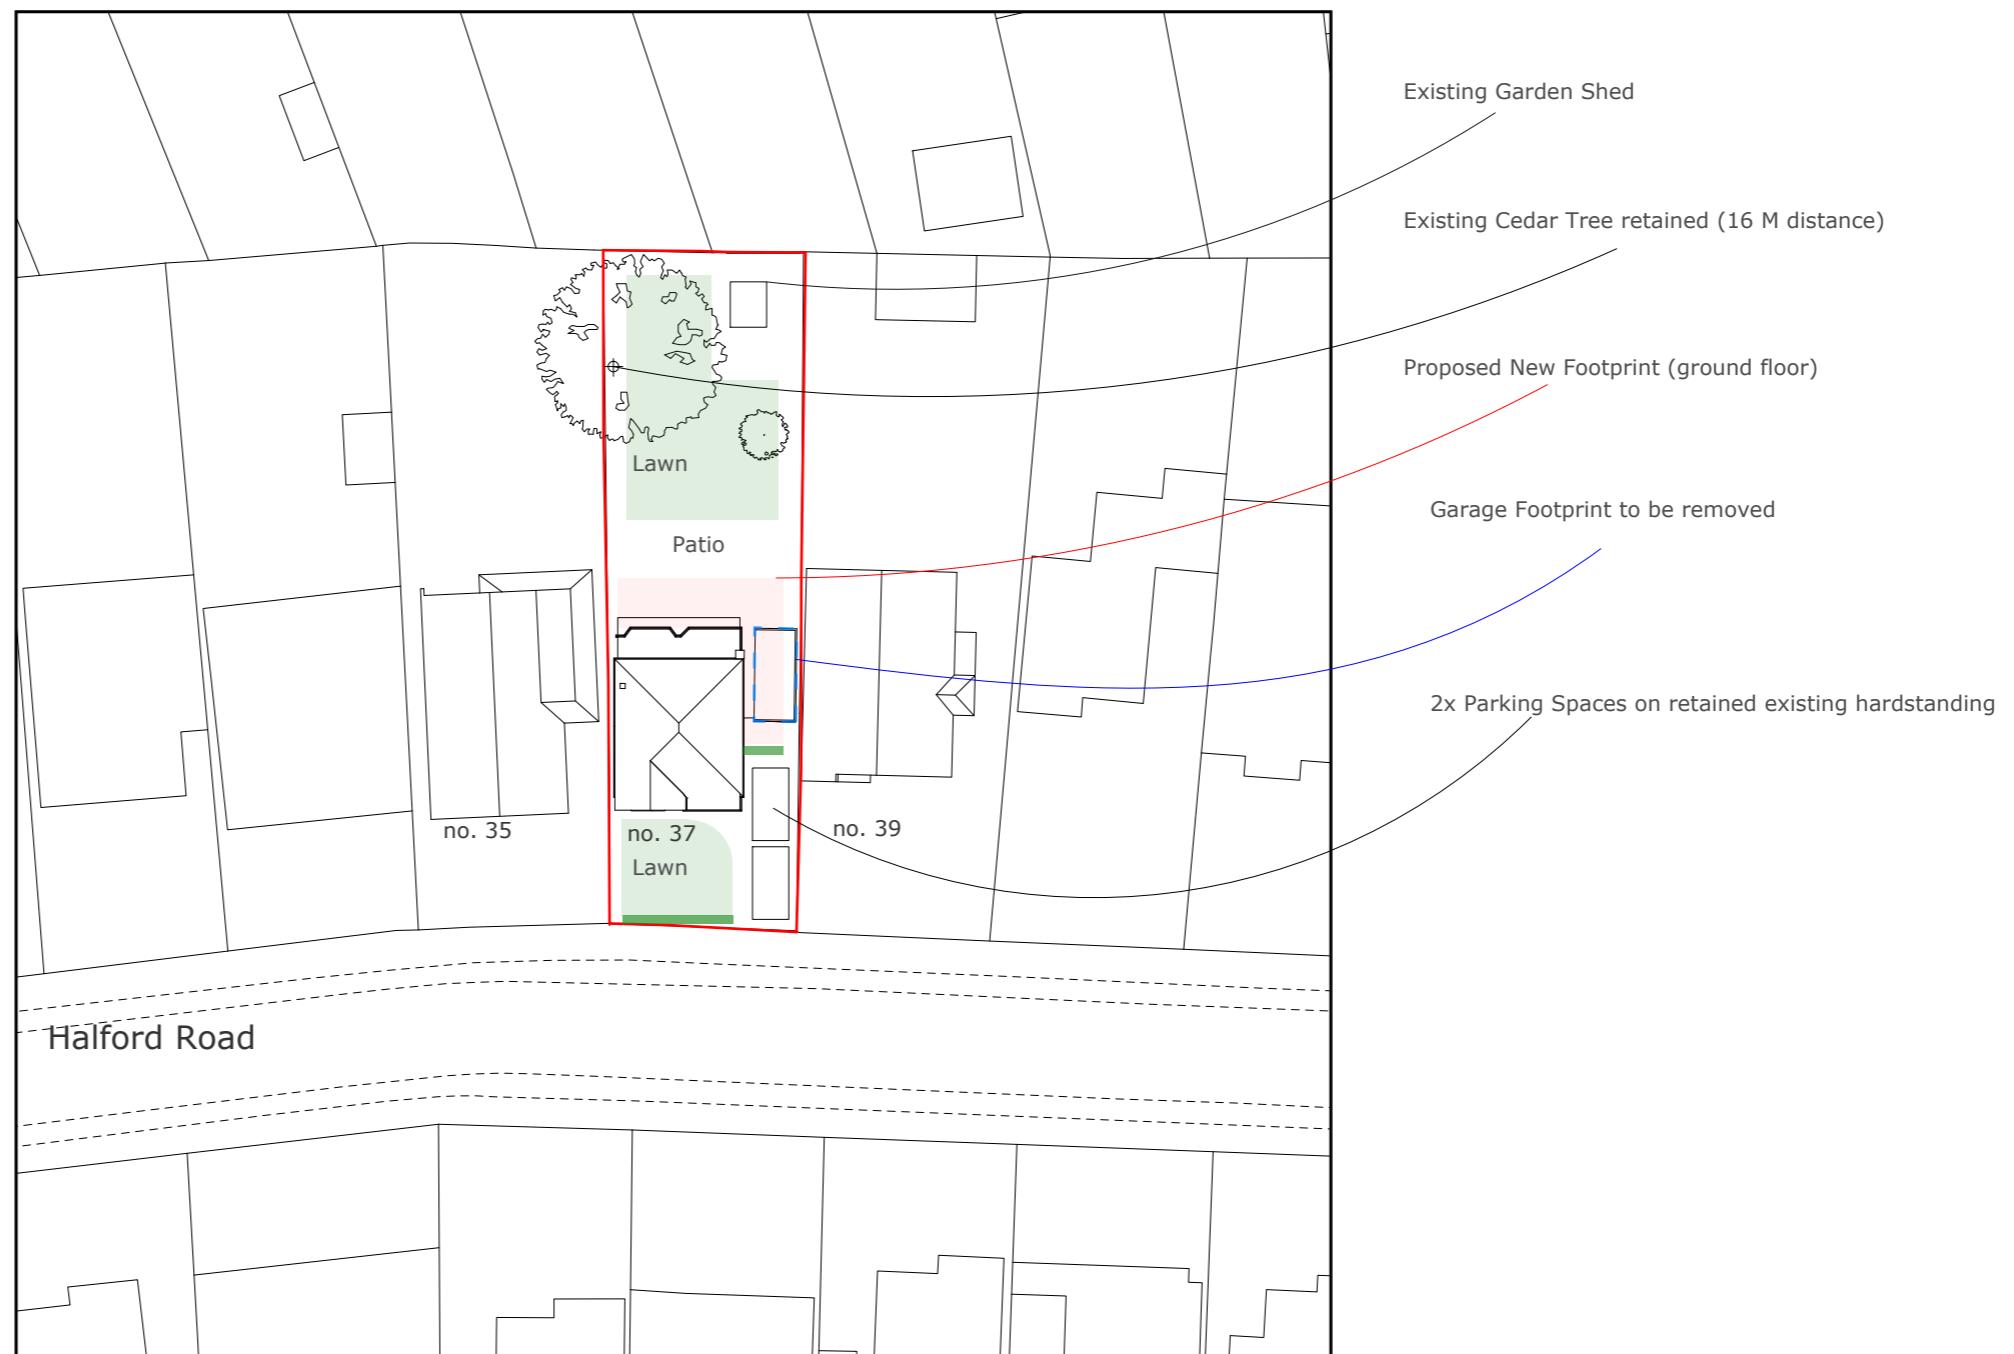

Block Plan



1:500 @ A3

0 10 20 30 40 50m

Address

37 Halford Road,
Ickenham
UB10 8PZ

Client

Luke + Natalie Poundall

Date

October
2023

Drawing Title

Location + Block Plan

Project no./ Stage/

0421

Drawing no./ Revision

101_A

Revision notes:

Drawn by: MM

A - First Issue