


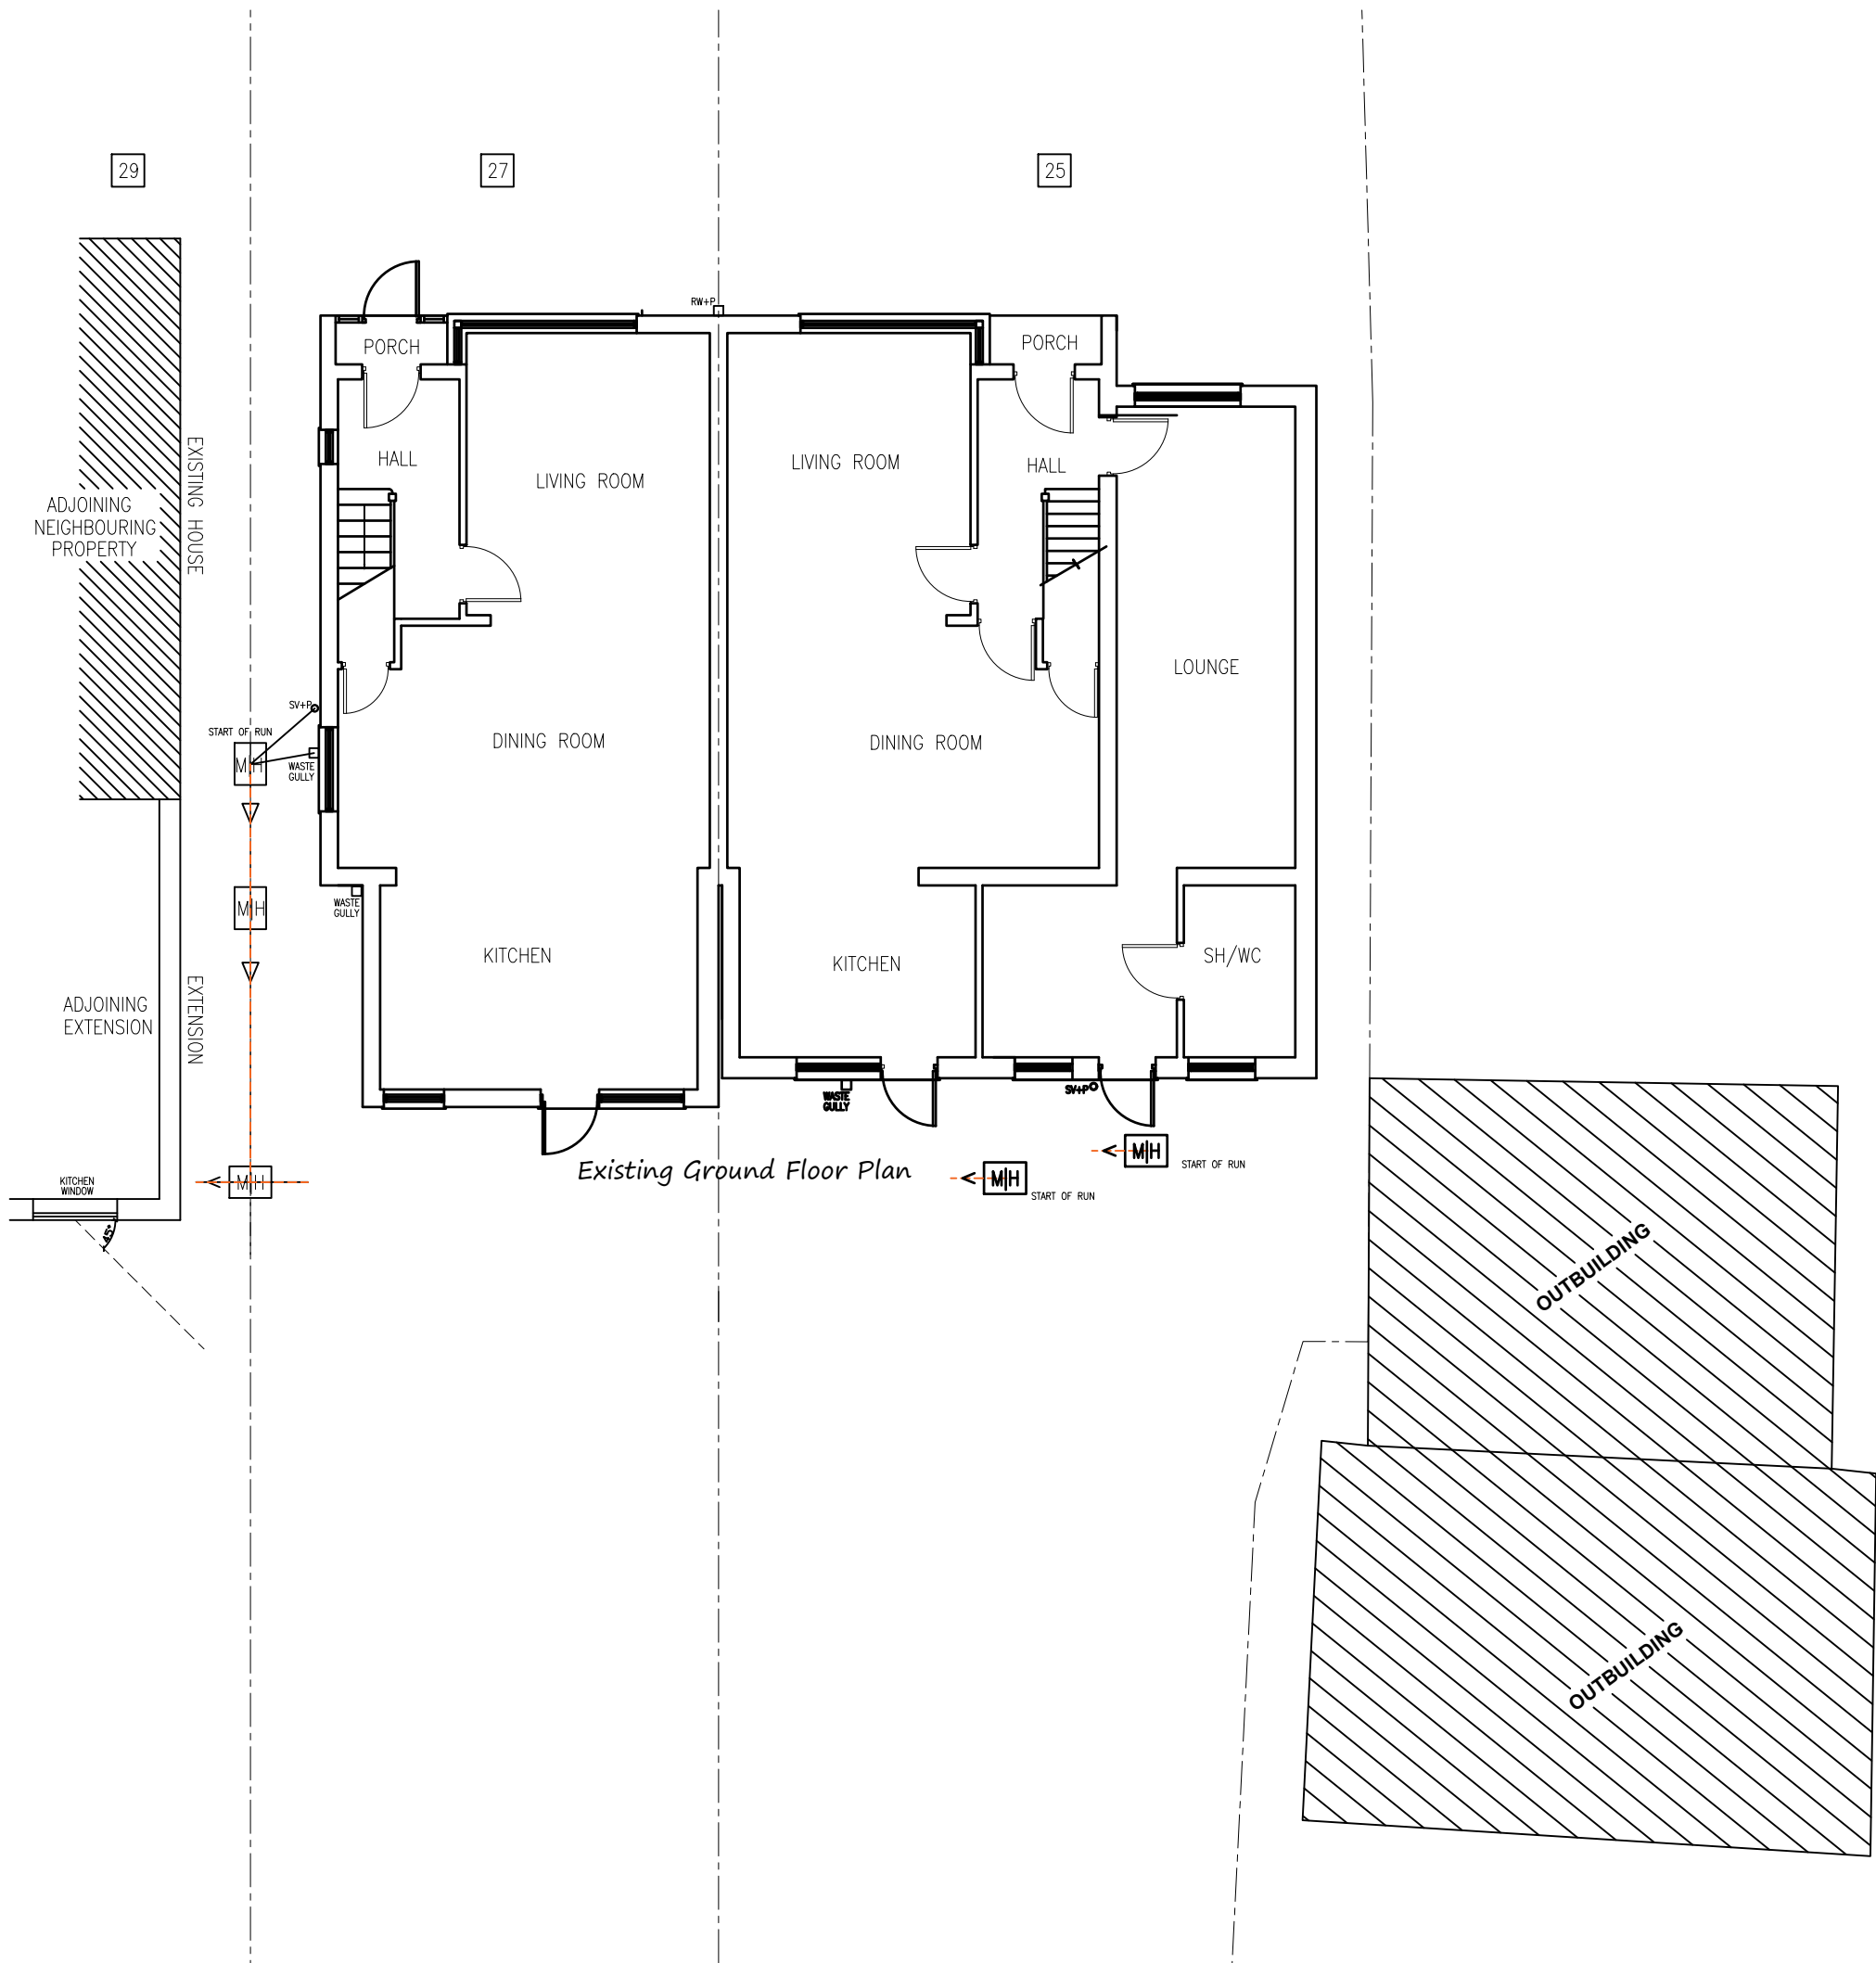

PROJECT:	25 & 27 Yeading Gardens Hayes, UB4 0DN
DRAWING:	Existing Ground Floor Plans
SCALE:	1:100 @A3
DATE:	DEC 2023
PAGE NO:	JOINT P/B
STATUS:	PLANNING DRAWINGS
All dimensions to be checked on site prior to CONSTRUCTION.	