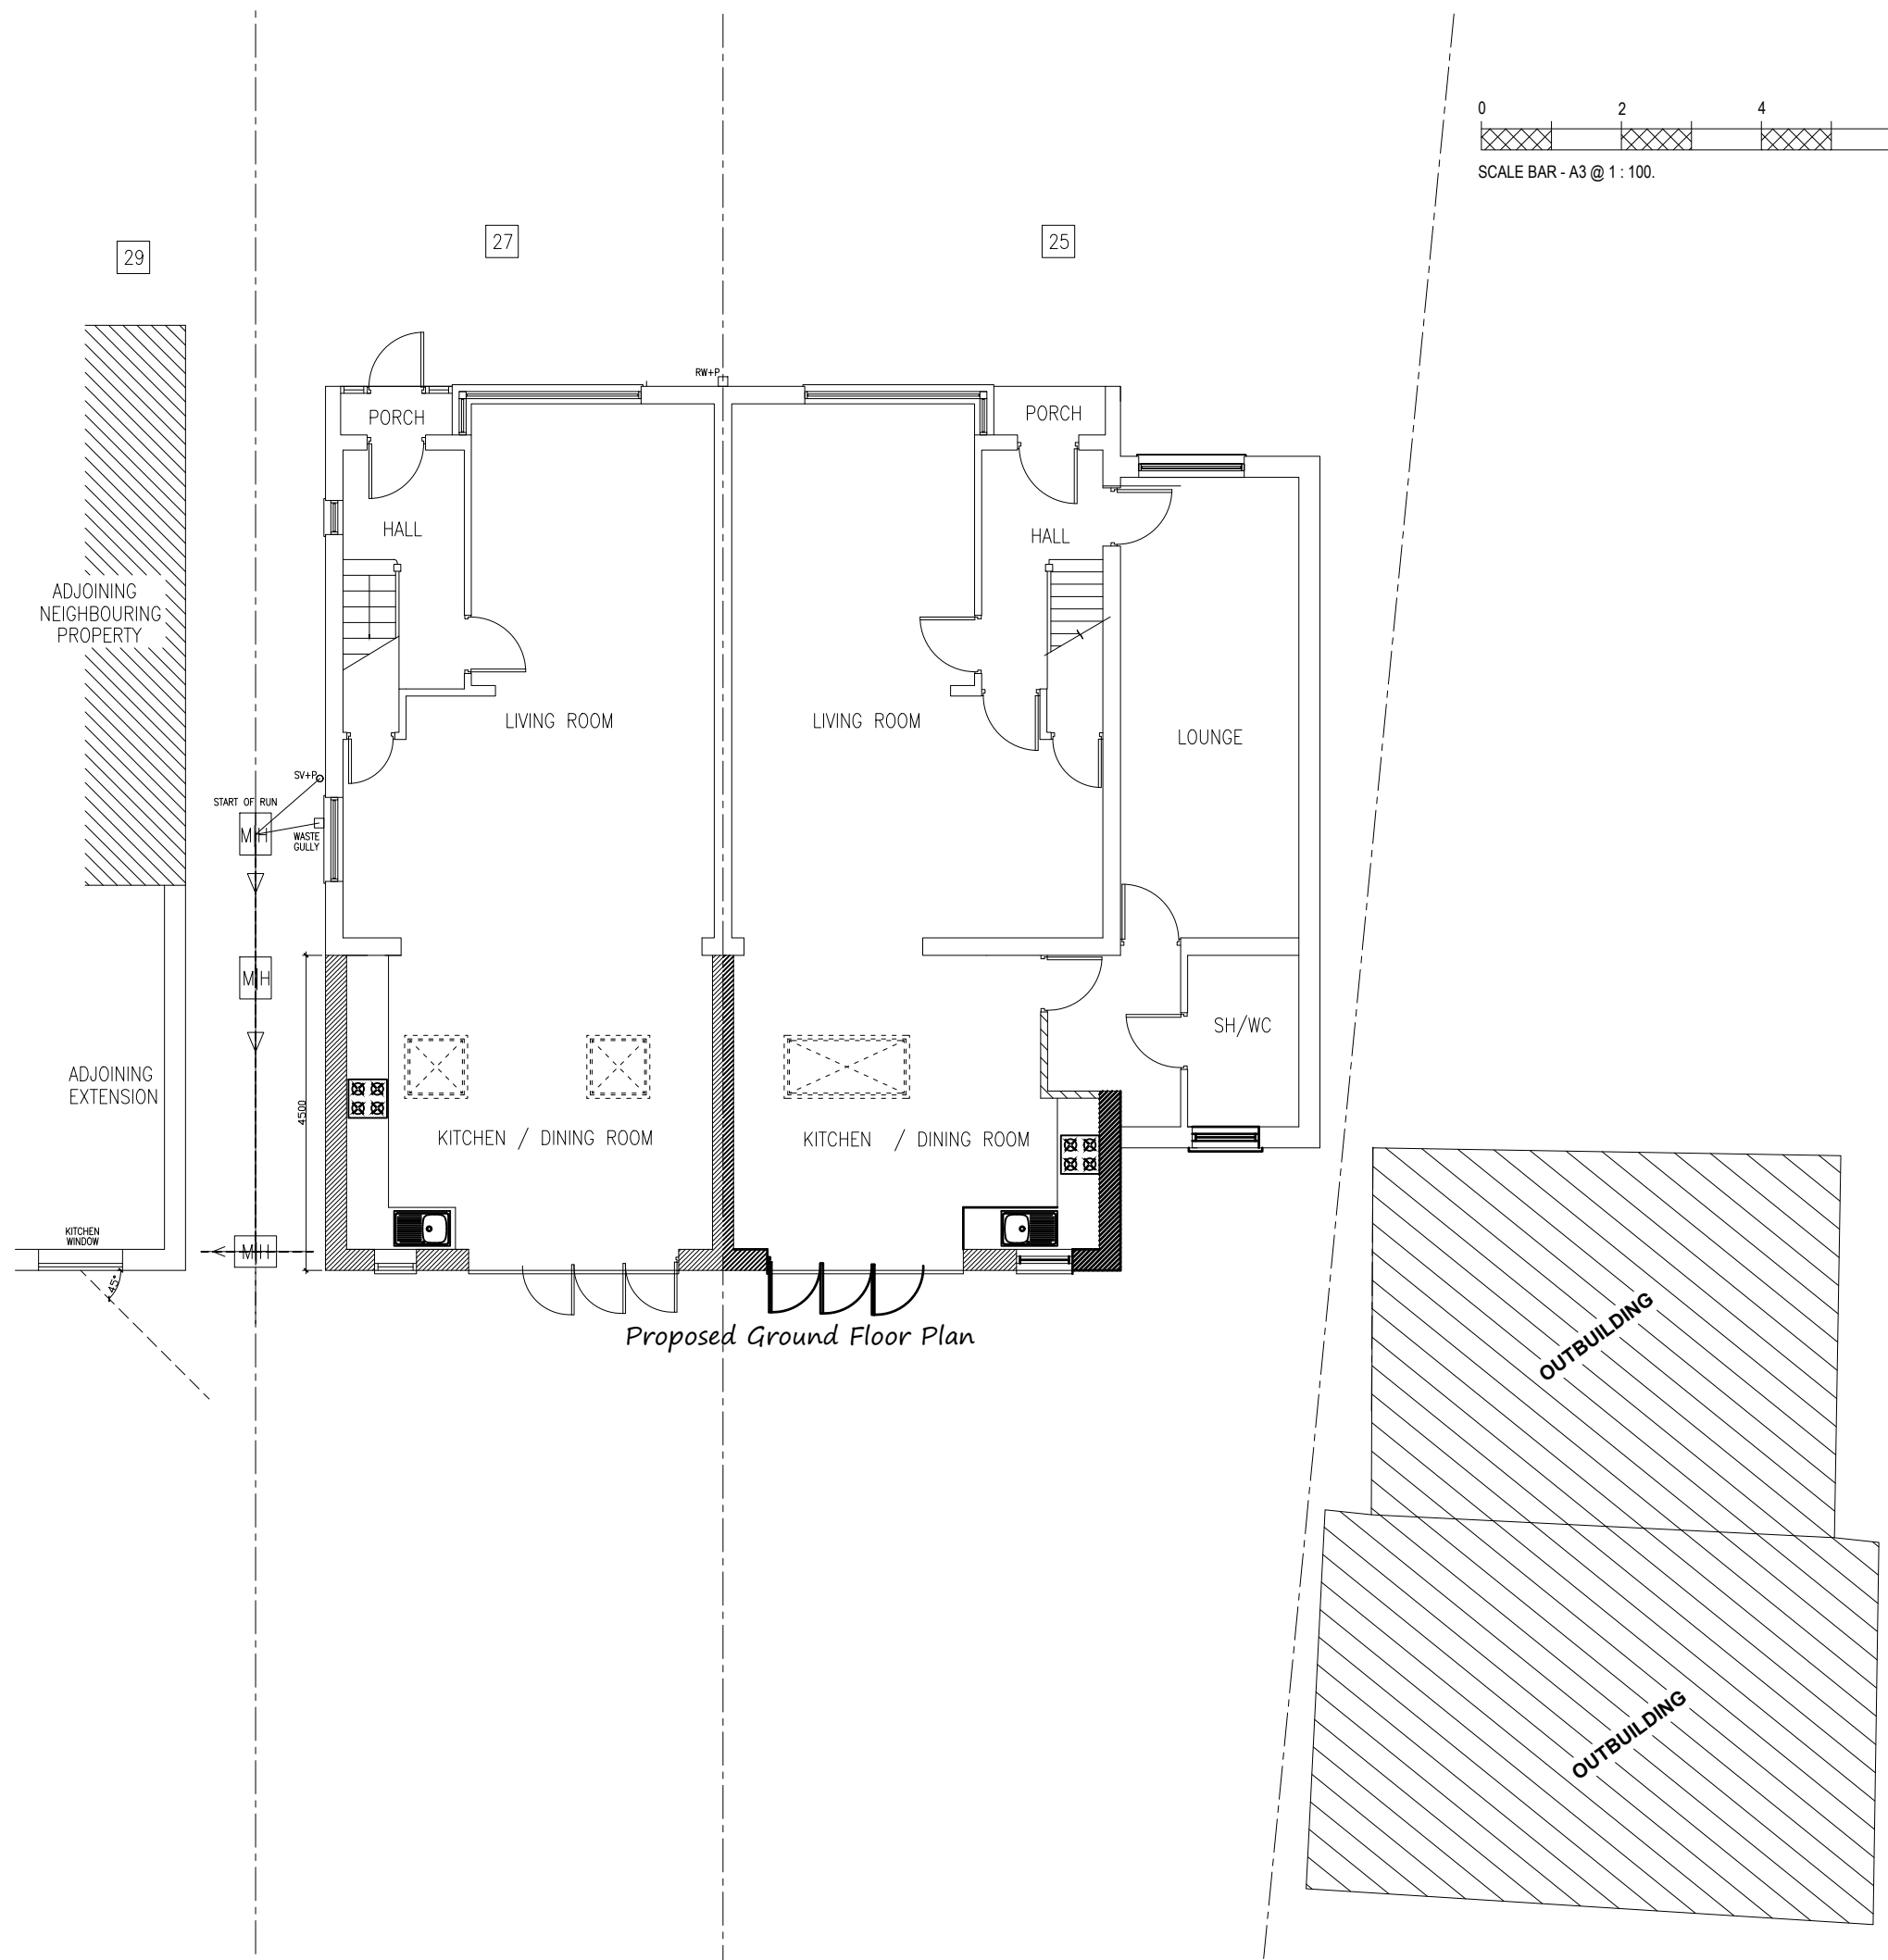


REVISION: D 01.06.24	Council Comments
REVISION: C 15.03.24	Council Comments
REVISION: B 12.03.24	Council Comments
REVISION: A 20.02.24	Council Comments
PROJECT:	25 & 27 Yeading Gardens Hayes, UB4 0DN
DRAWING:	Proposed Ground Floor Plans
SCALE:	1:100 @A3
DATE:	DEC 2023
PAGE NO:	JOINT P/C
STATUS:	PLANNING DRAWINGS
All dimensions to be checked on site prior to CONSTRUCTION.	