


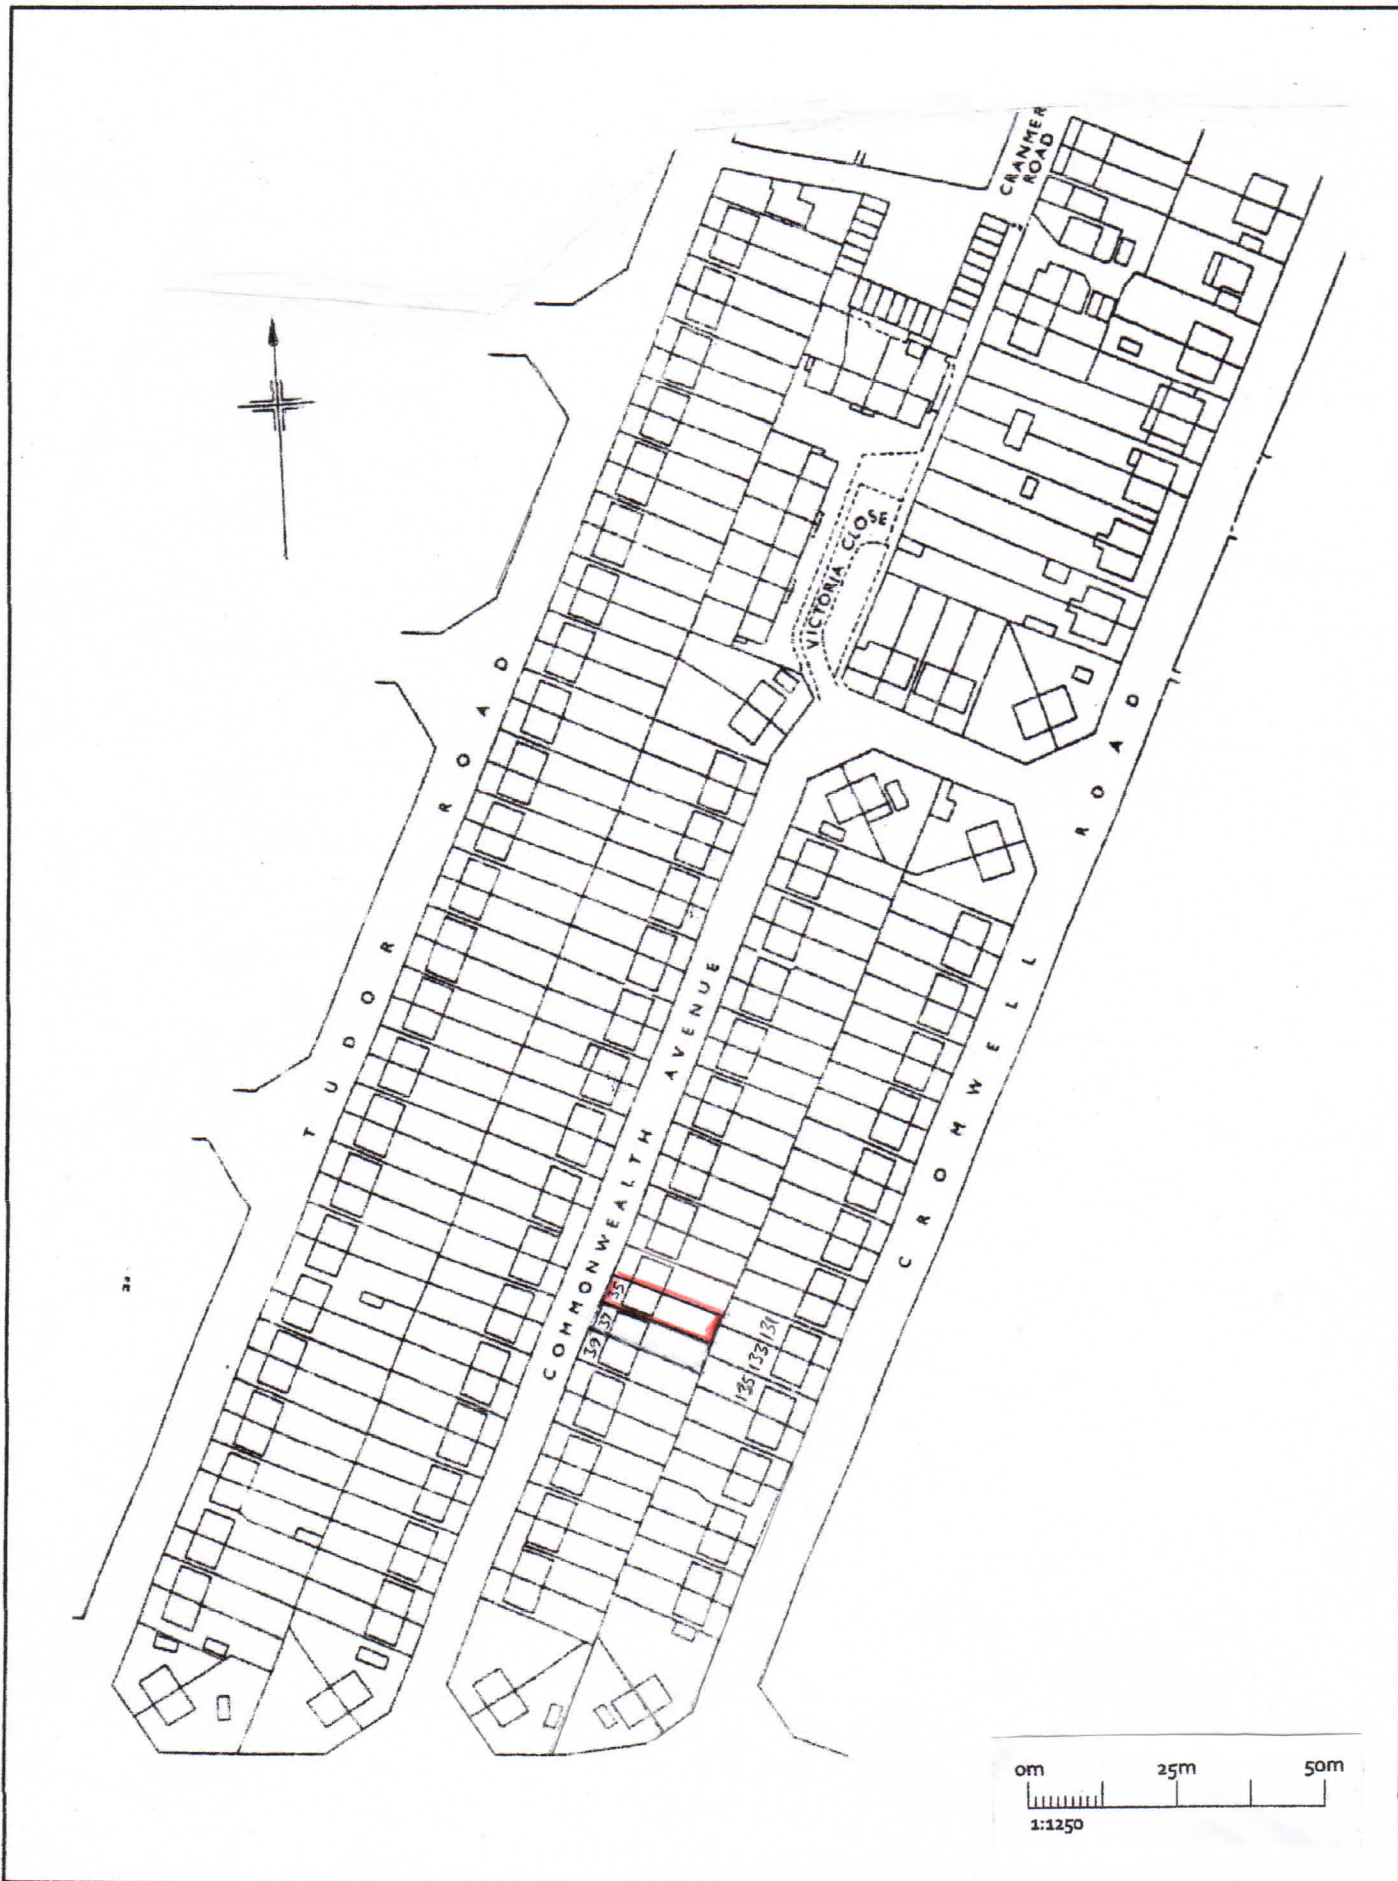

Project
PROPOSED REAR SINGLE STOREY EXTENSION
TO 35 COMMONWEALTH AVENUE HAYES
UB3 2PN

Drawing
LOCATION PLAN

Scale
1/1250

Date JAN. 2024
Drawn

Drawing No.
LP/37/01