



Contact:  
Email: rabinikhadka@hotmail.co.uk Cell: 044 + 078 3293 8374  
Web site: www.bluearcdesign.co.uk

Notes:  
© 2022 Blue Architecture Limited.  
All rights reserved.  
All drawings are for the purpose of gaining  
Planning Permission approval only.  
All written dimensions to be taken in  
preferences to scaled dimensions.

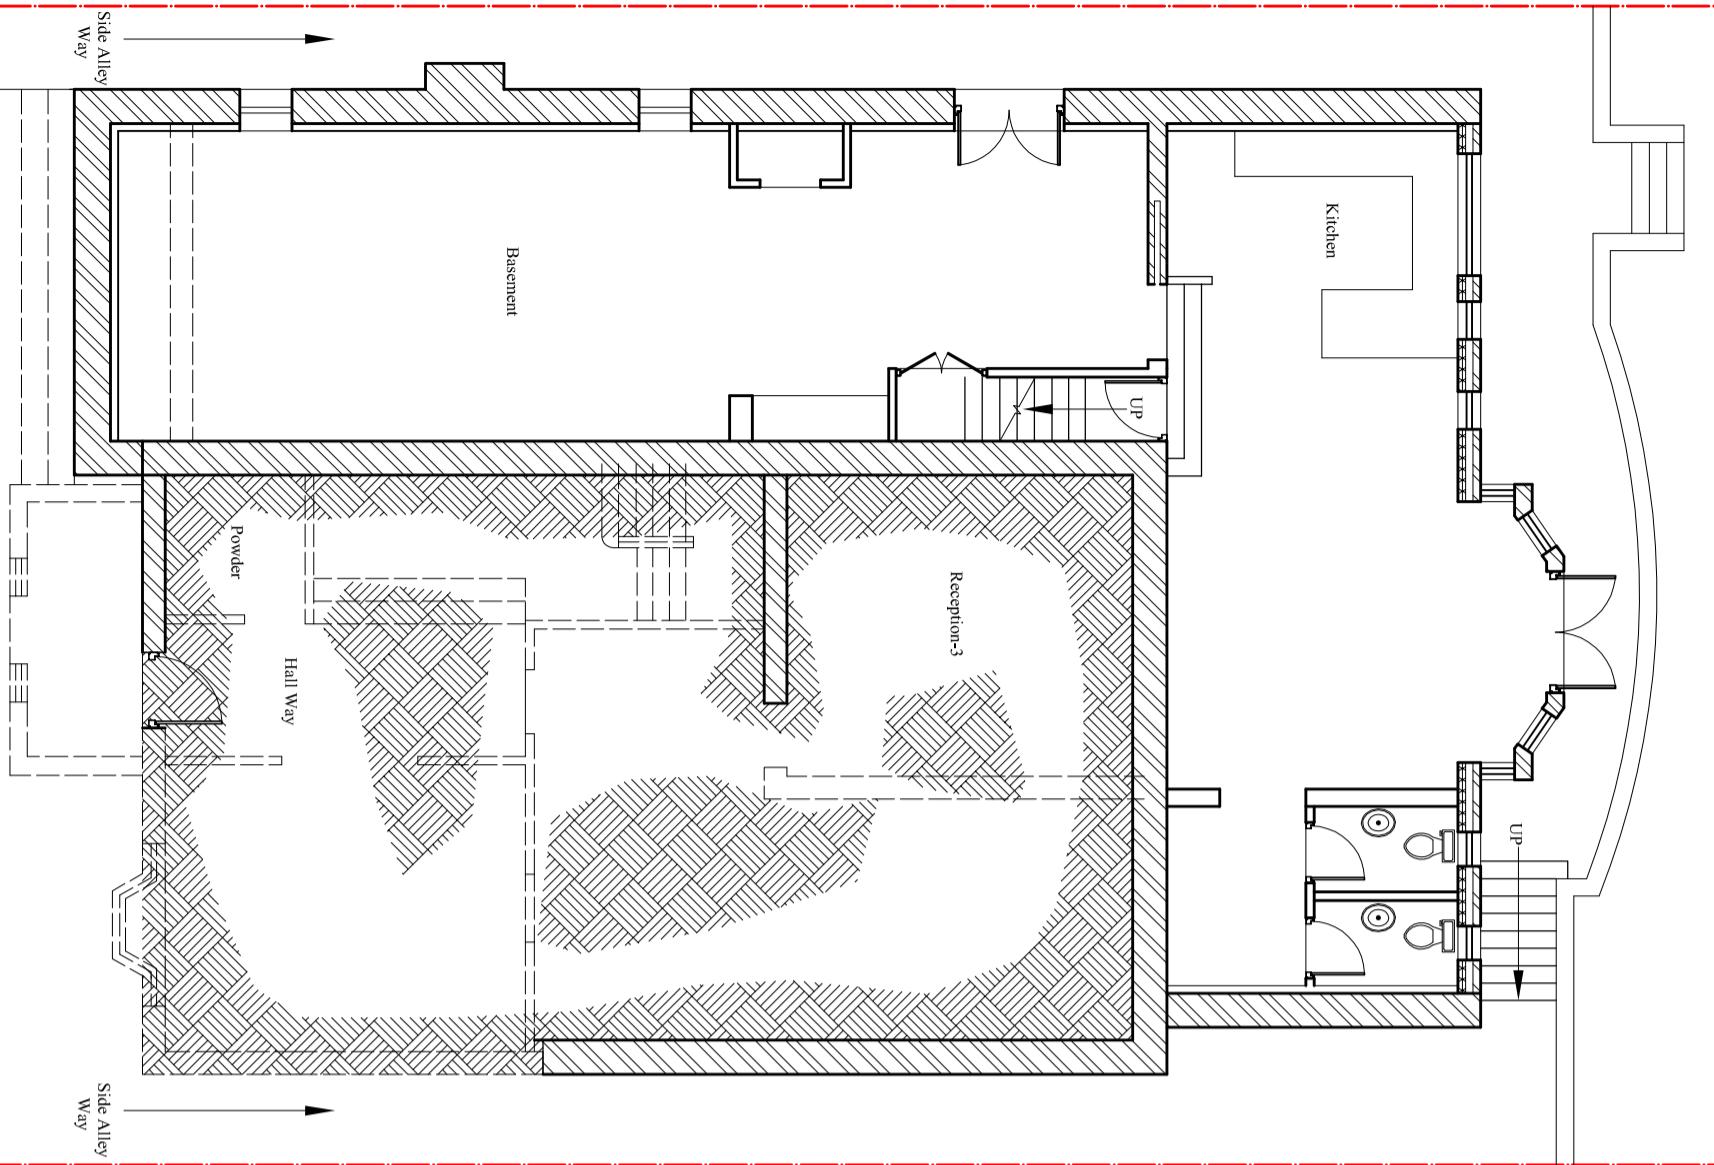

**Existing Basement Plan**

Scale: 1:100

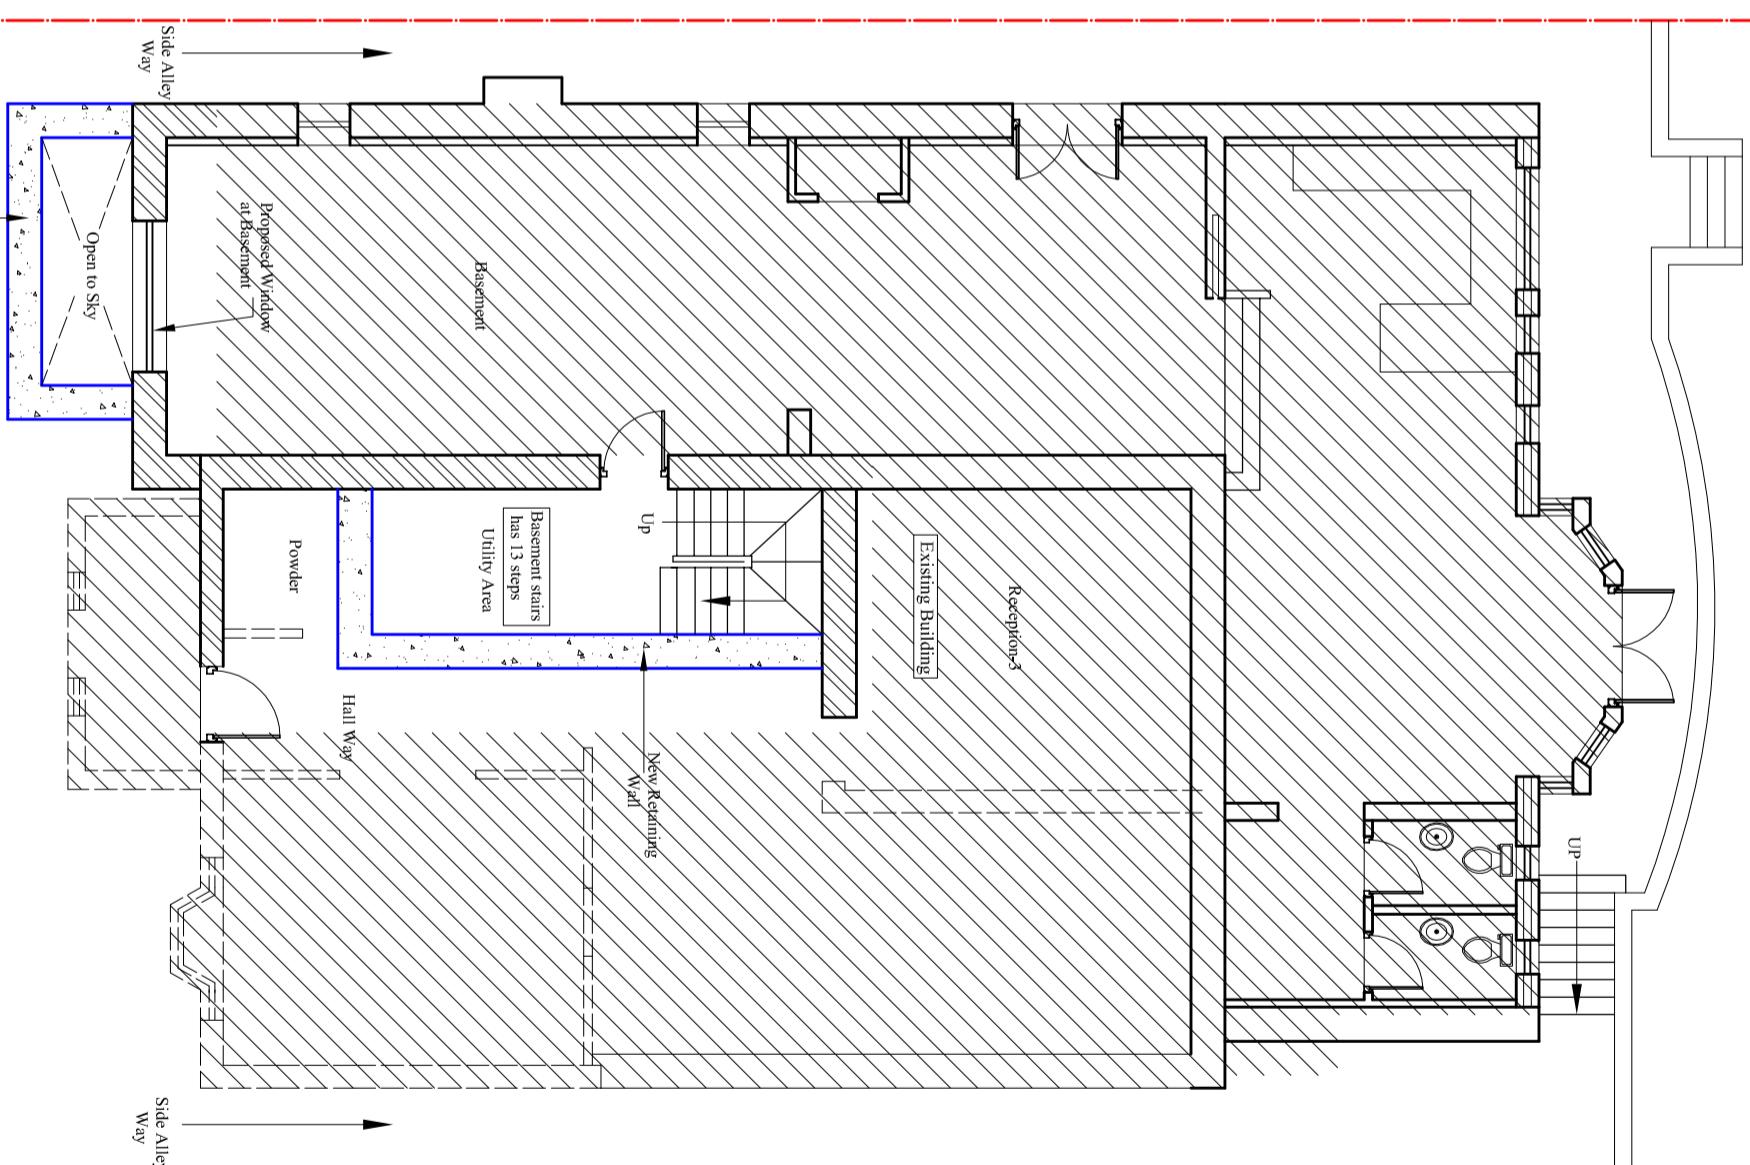

**Proposed Basement Plan**

Scale: 1:100

**Client:**  
**Mr. Abhishek Sharma**

**Project:**  
Loft Conversion into Habitable Room erection  
of partly rear dormer, propose front Window at  
basement and internal alteration.

**Location:**  
28 Halland Way, Northwood,  
Middlesex, HA6 2BY.

**Status:**  
**PLANNING**

**Title:**  
Existing and Proposed Basement Plans.

Drawn by:	Str. Er.	Checked by:
<b>L.P</b>	---	R.K
Project no: <b>BAL-1624</b>	Sheet Size <b>A3</b>	Sheet no.
Date: 28/10/2022	Scale: 1:100	<b>01</b>