


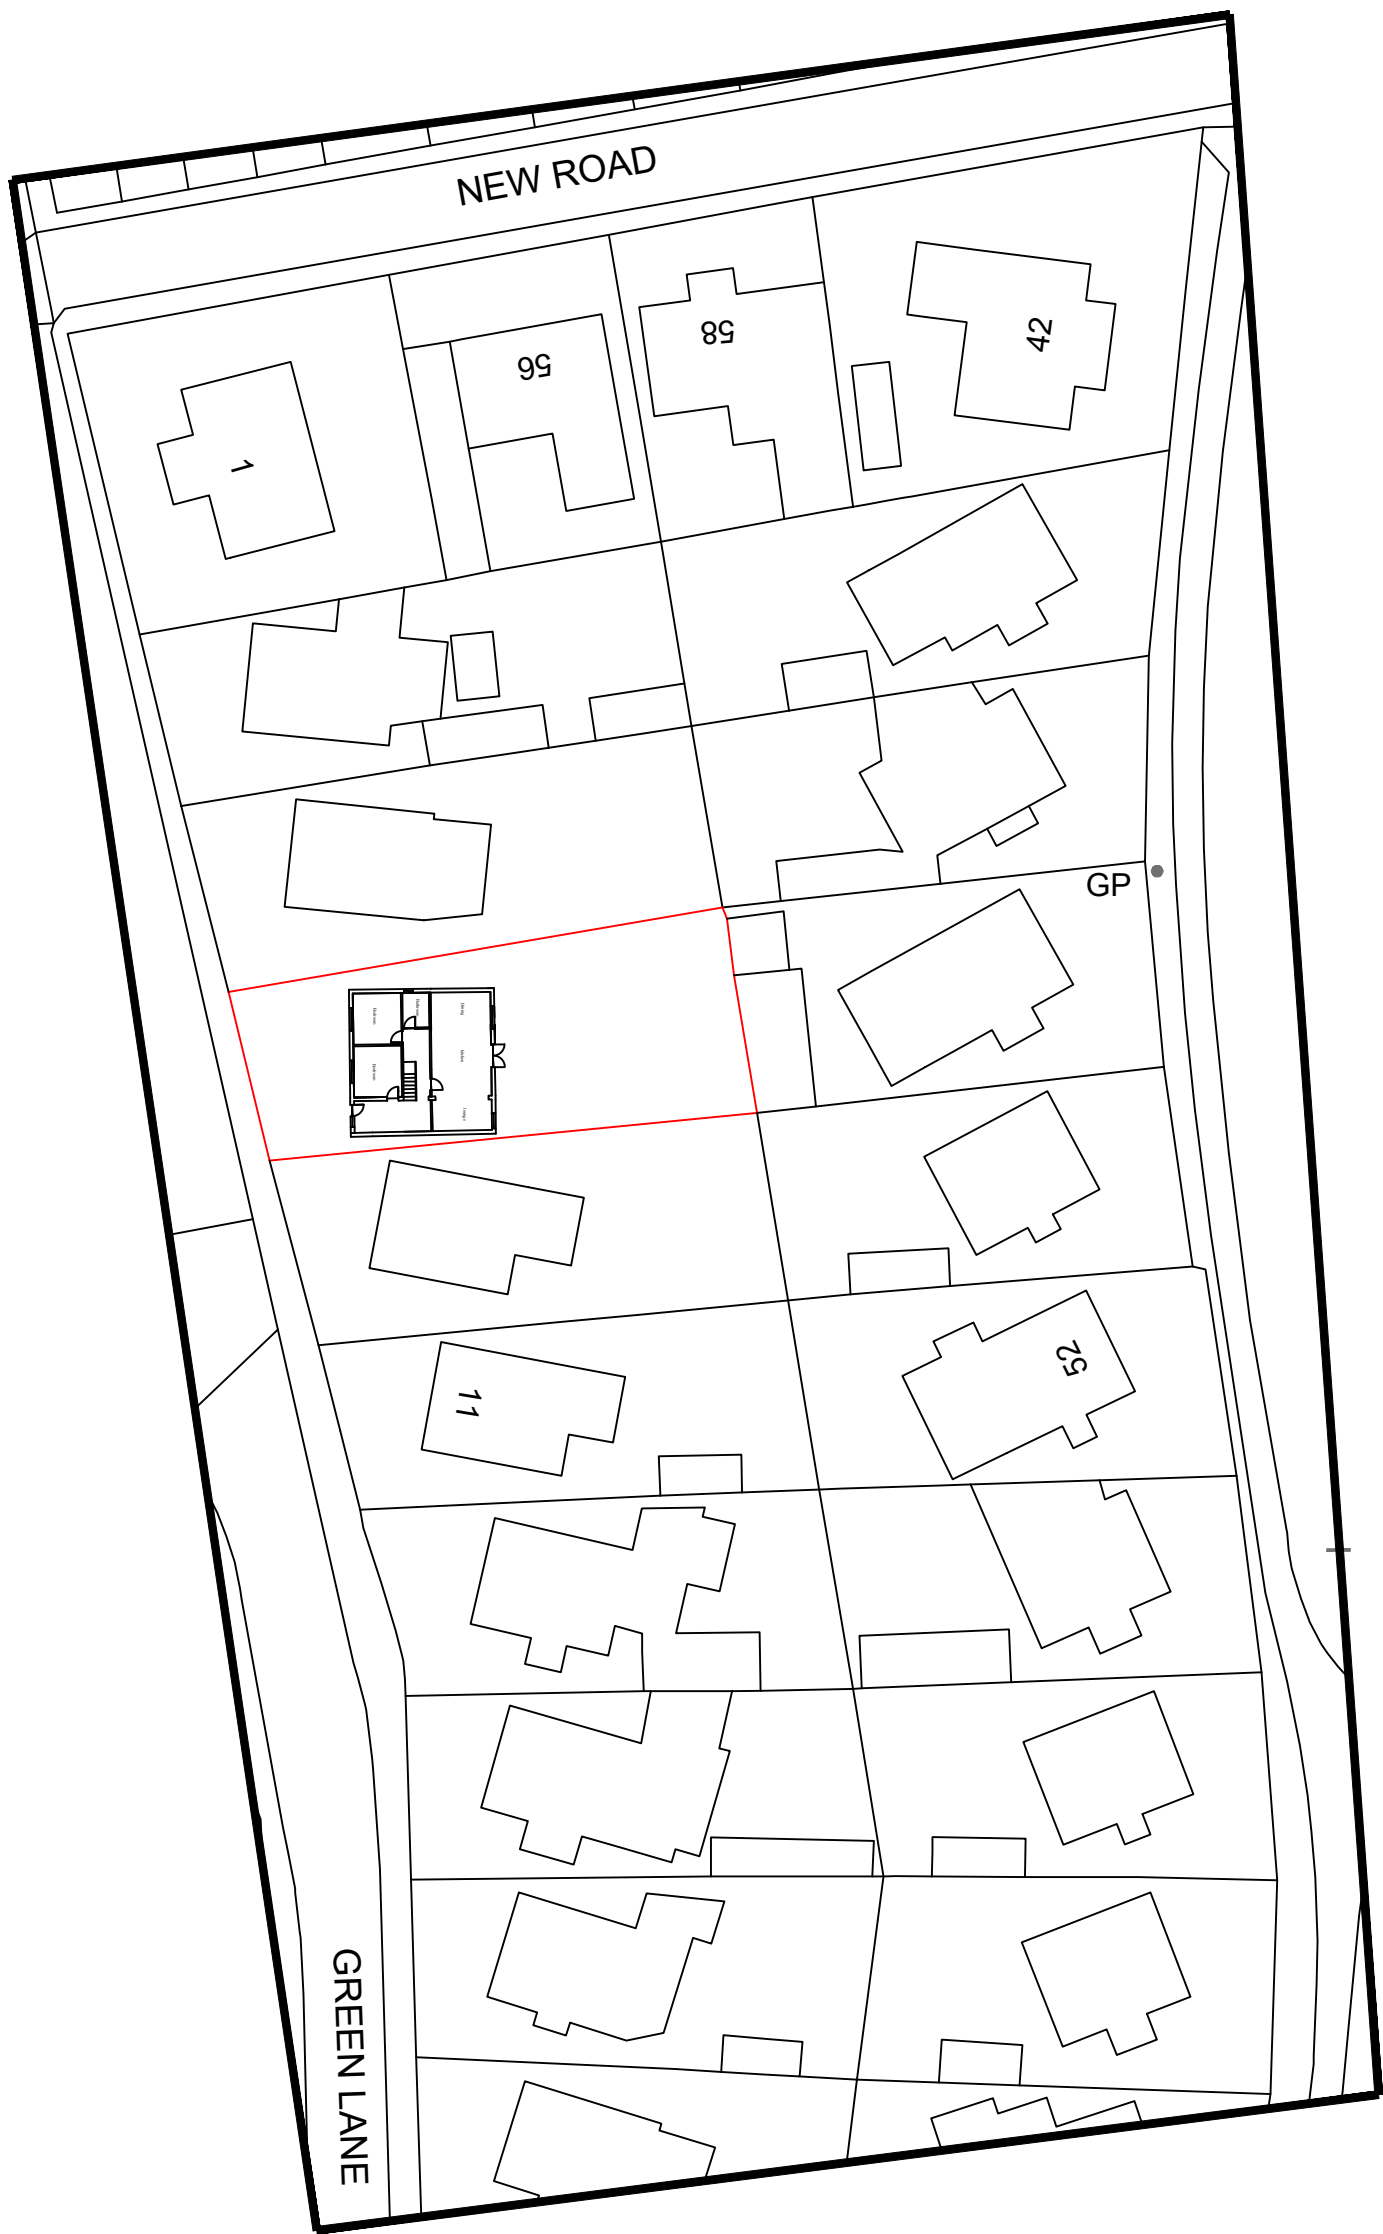

Block Plan 1 : 1250 7 Green Lane, Uxbridge, UB8 3EB

