
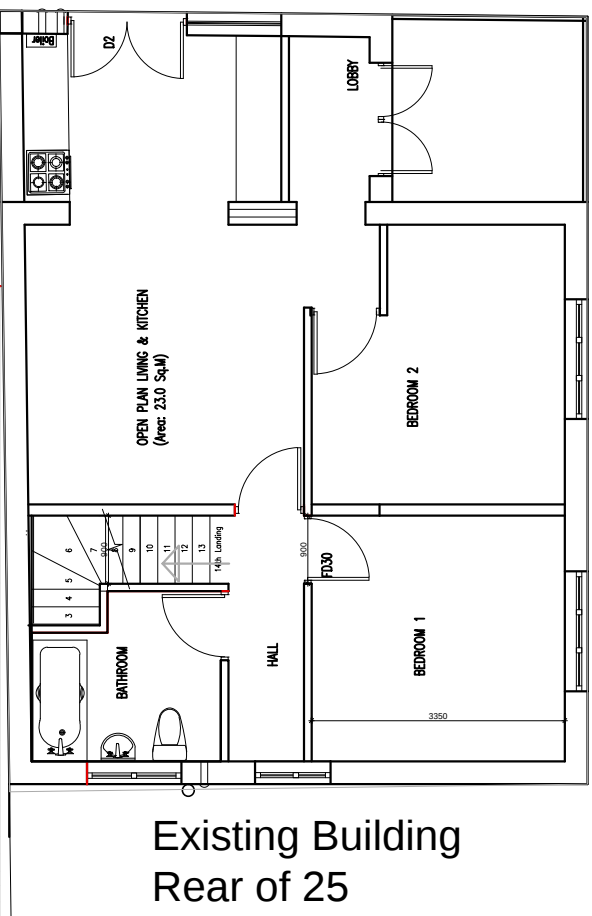
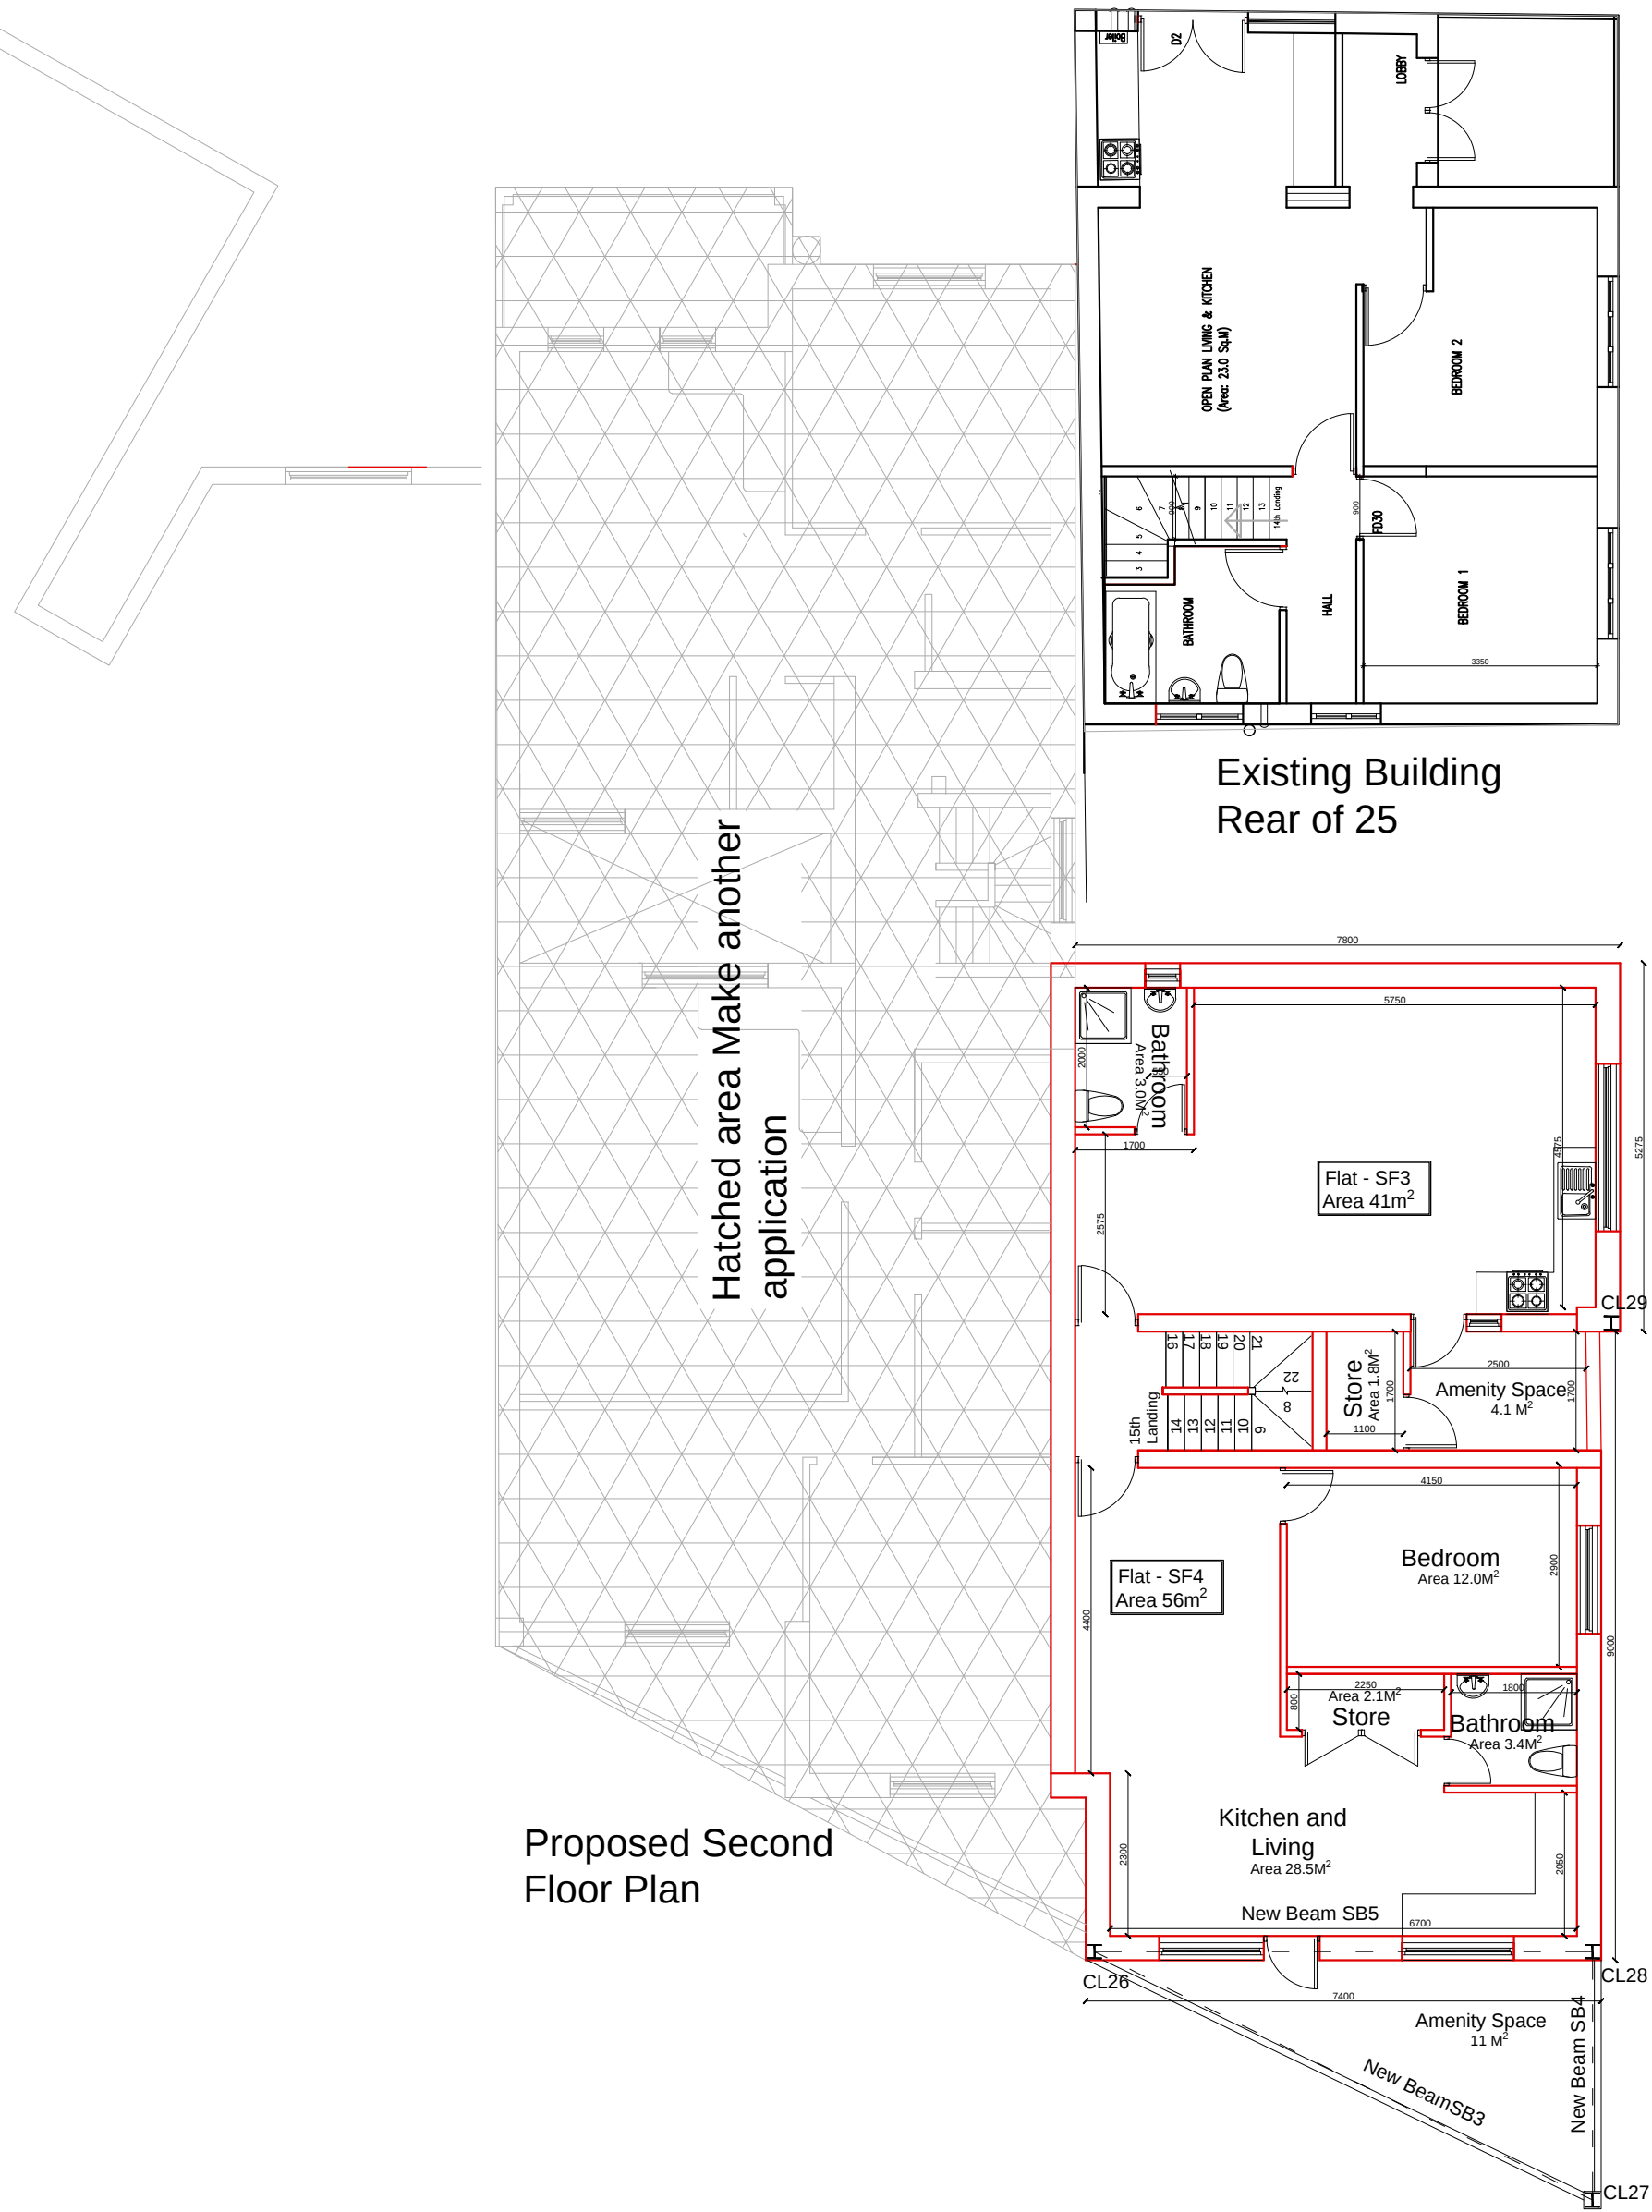
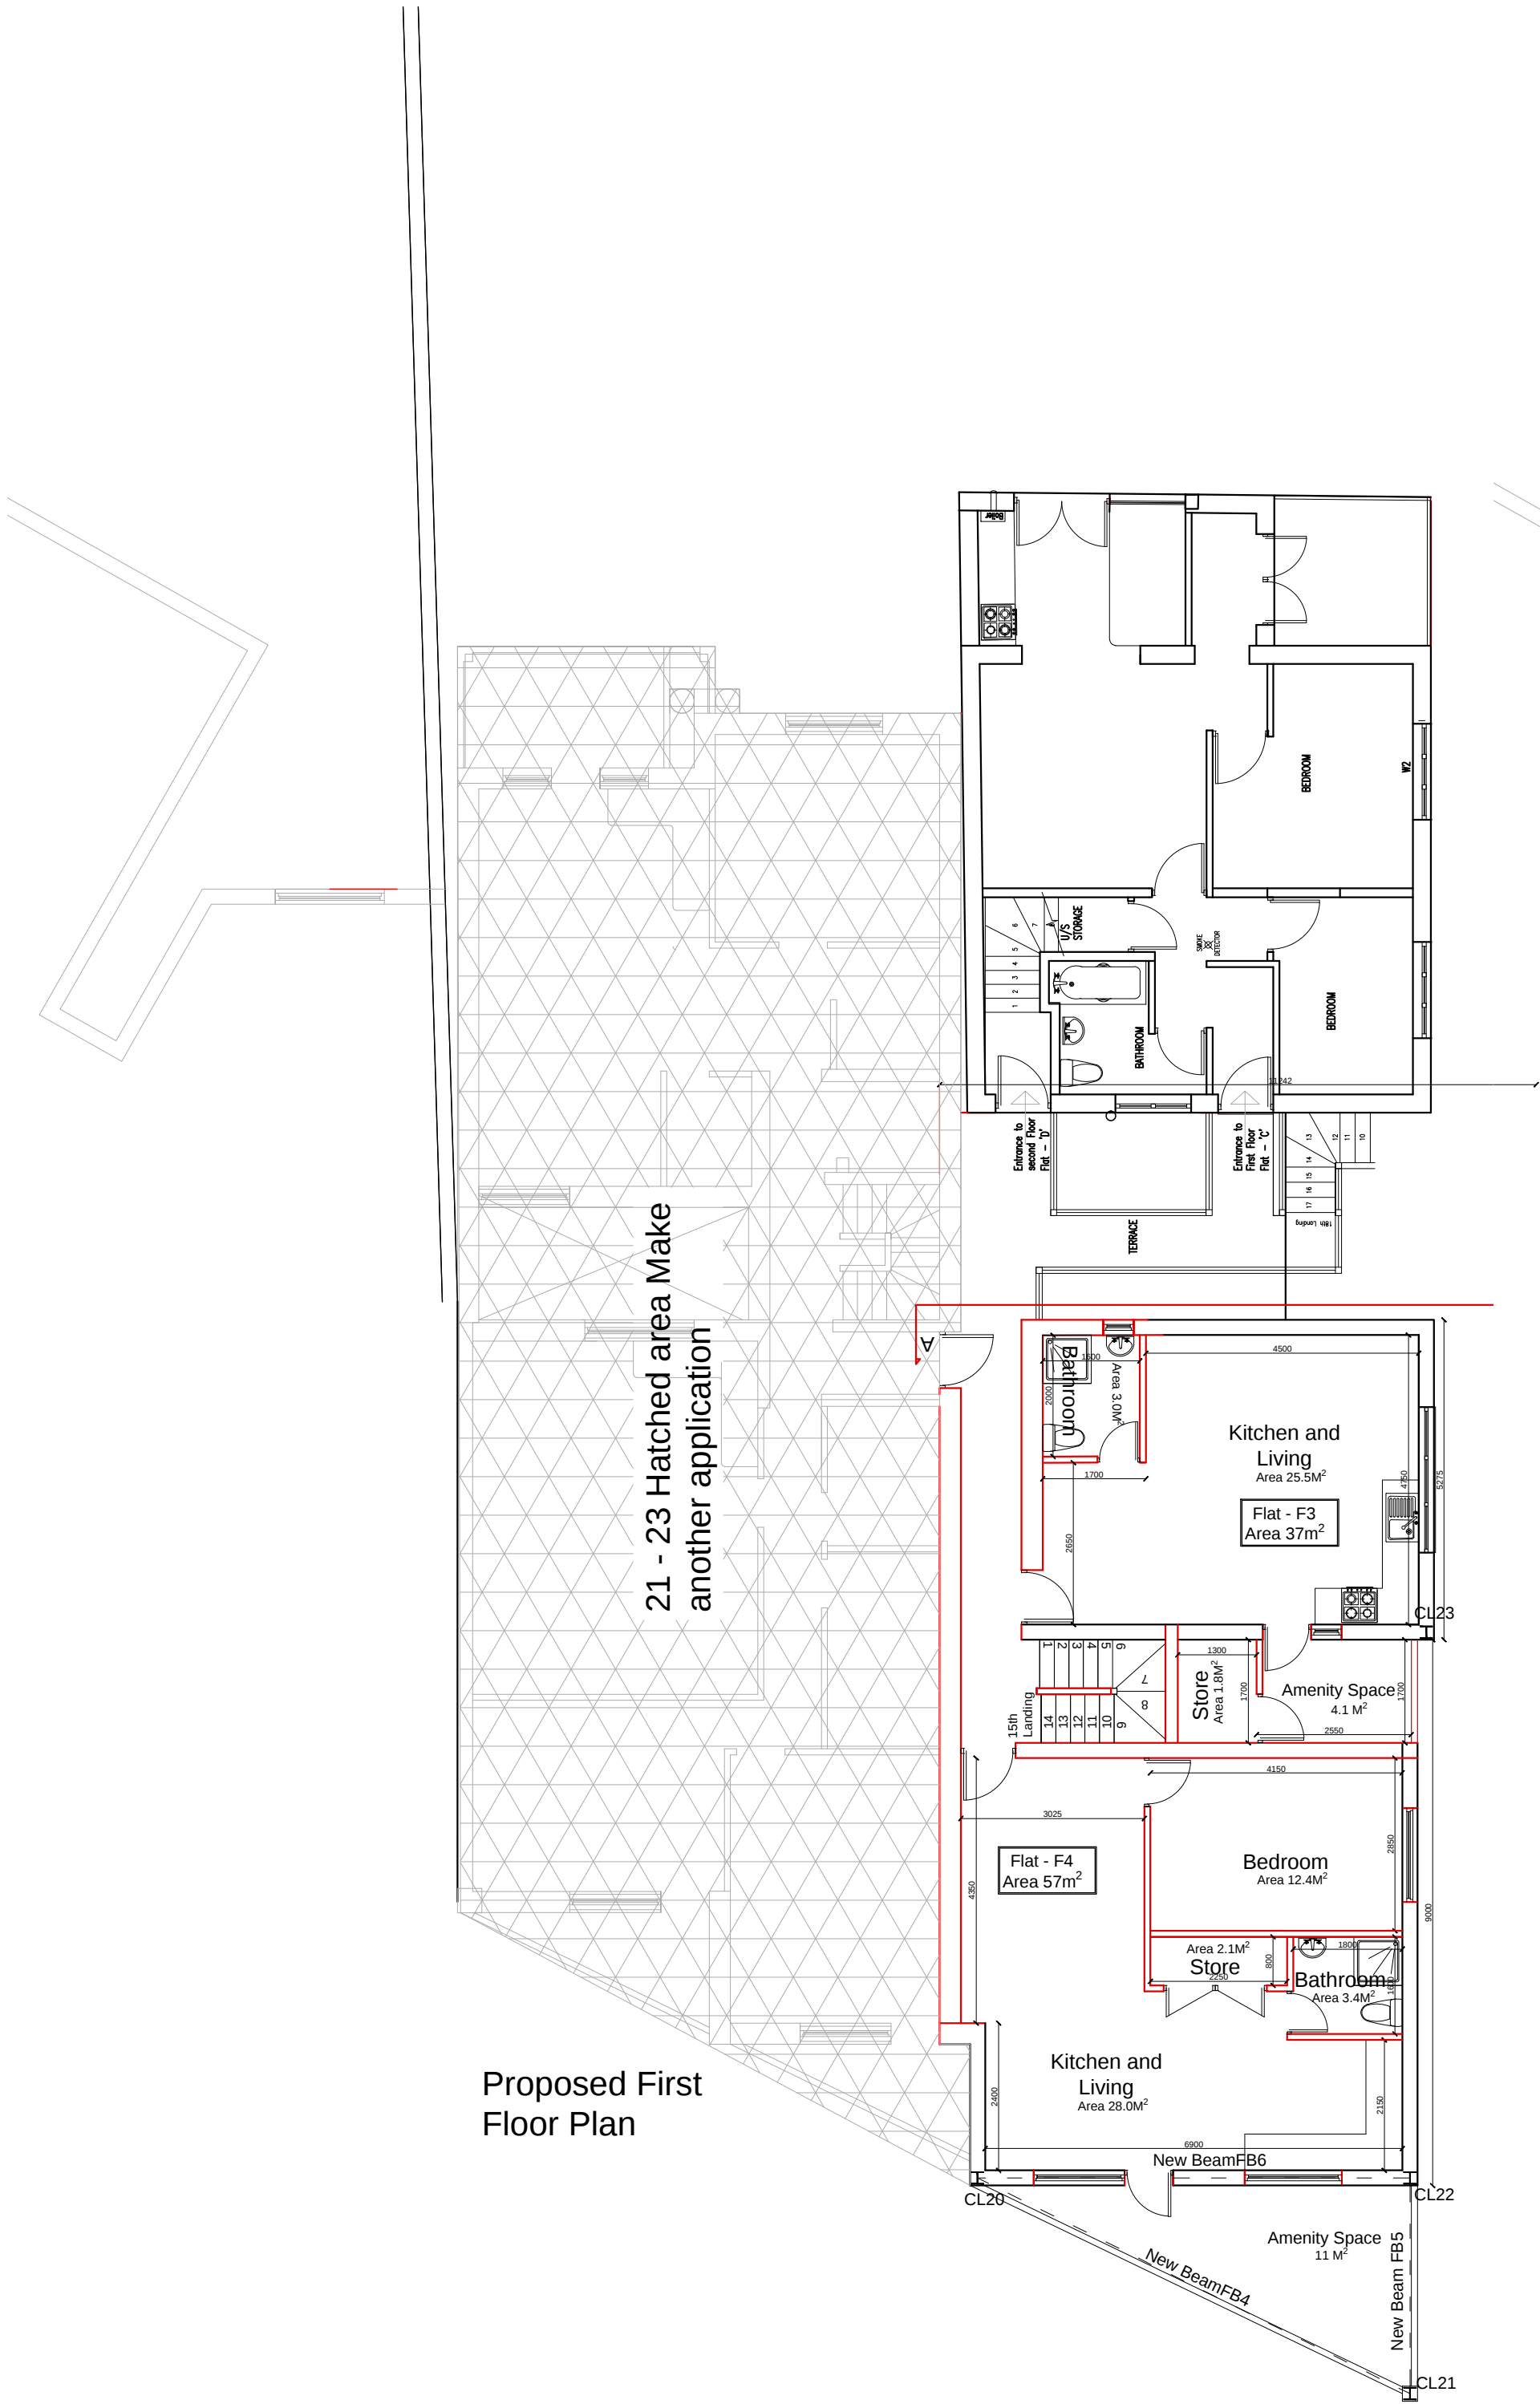


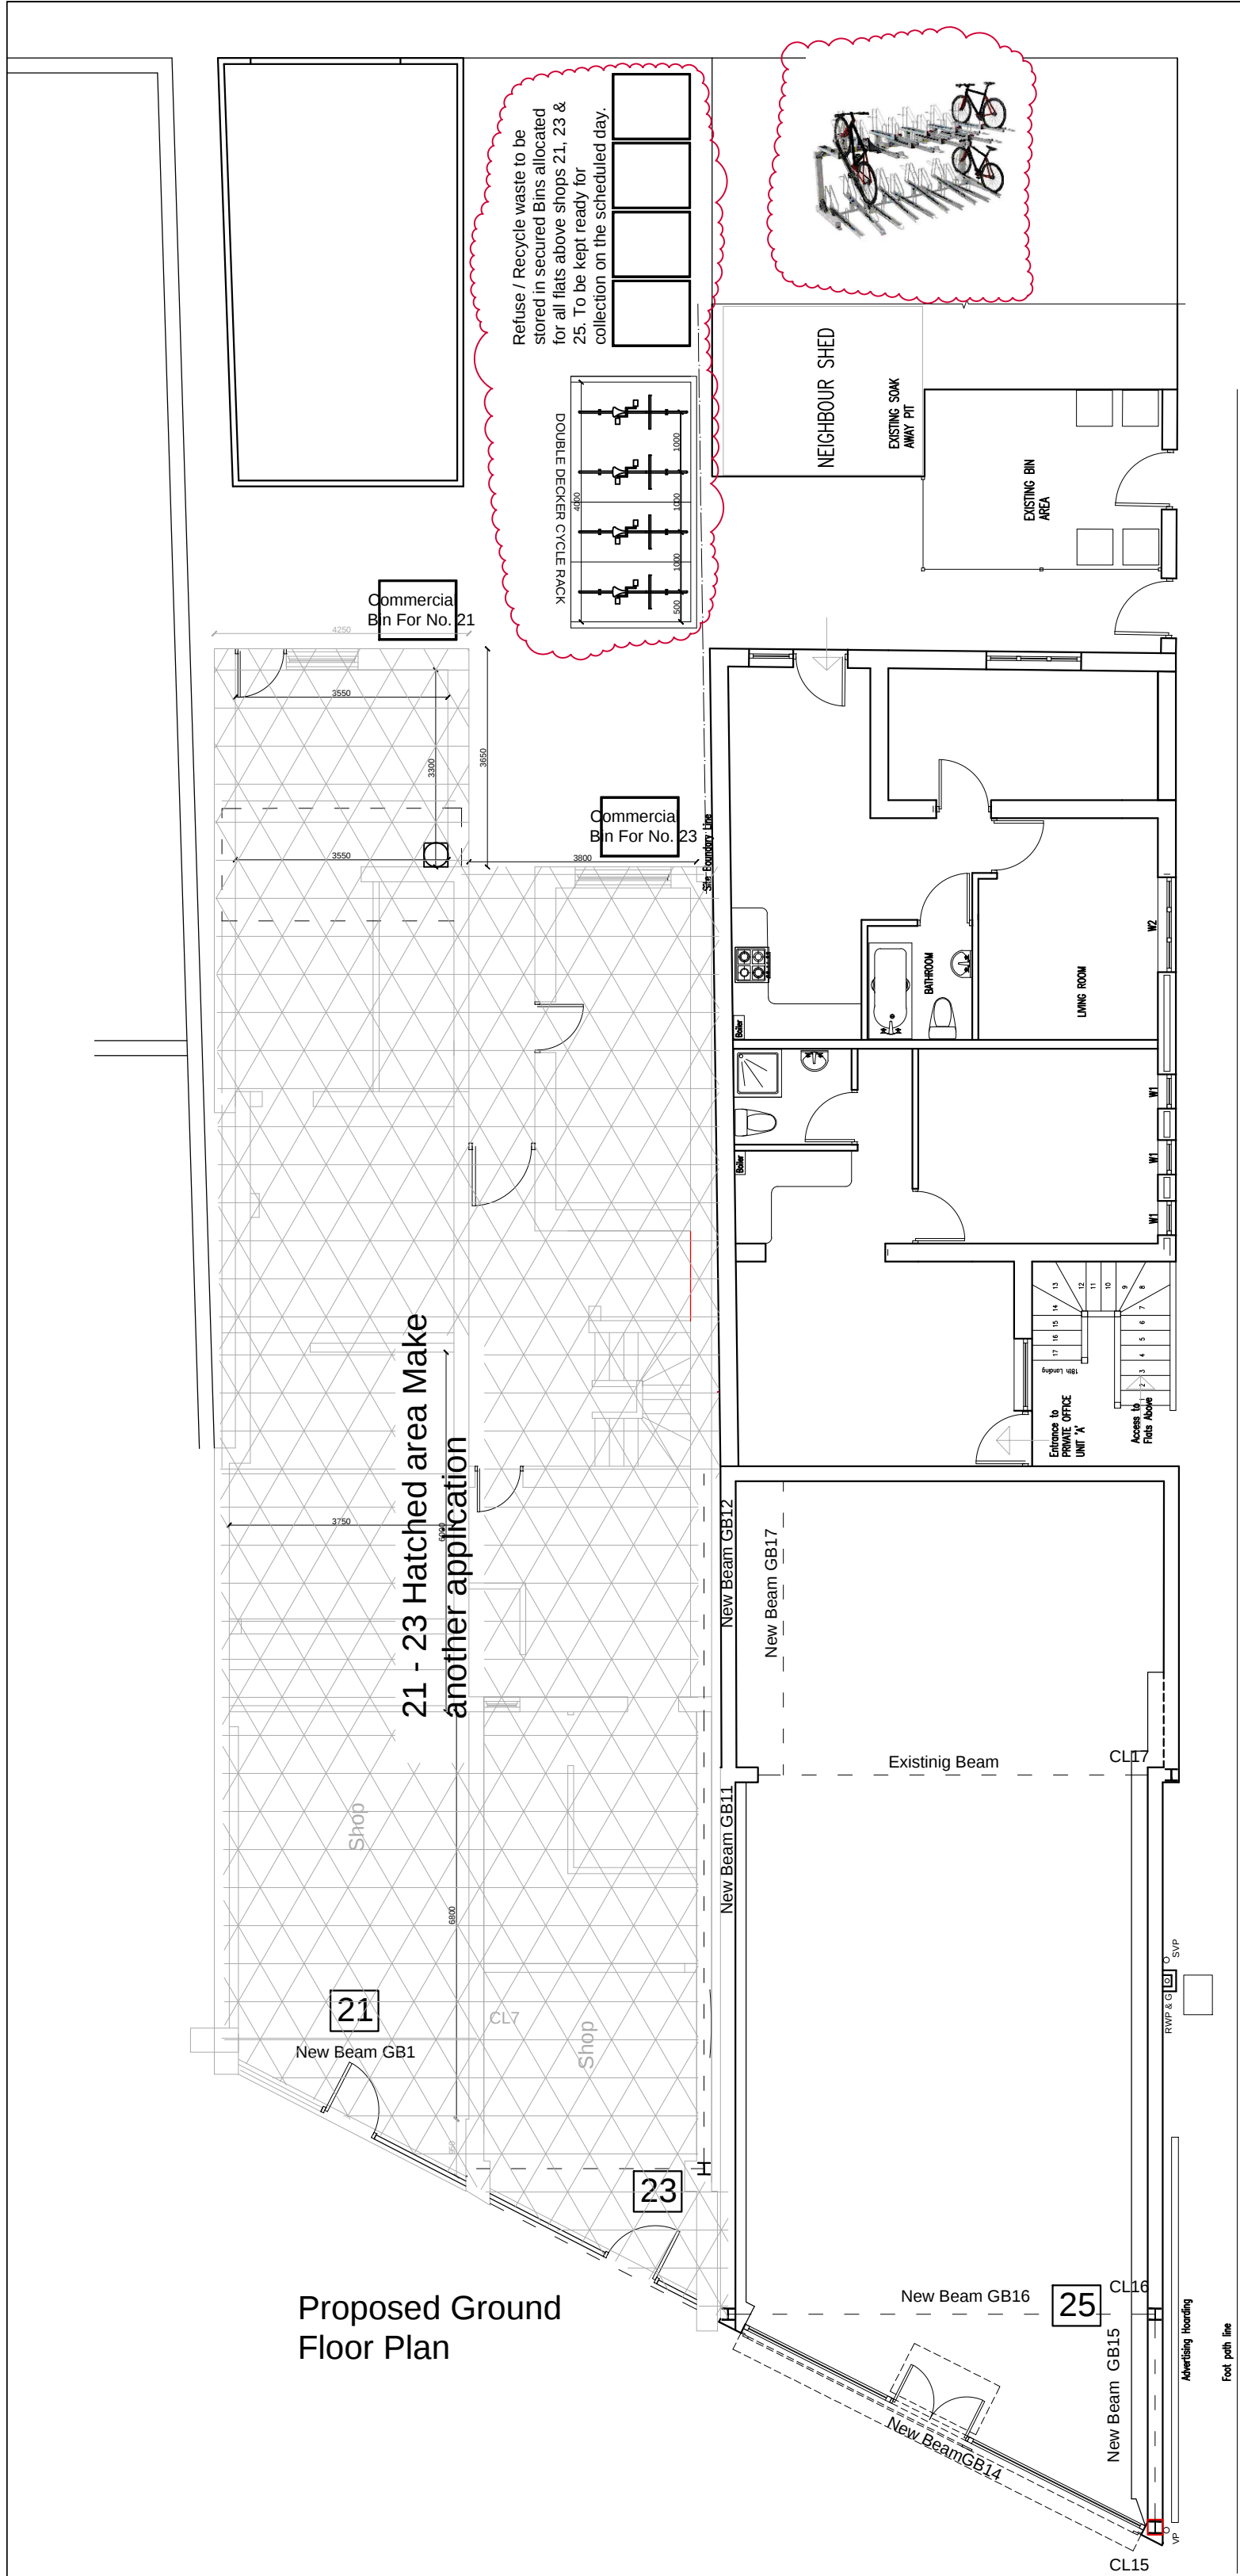

TITLE					
PROPOSED ALTERATIONS IN FIRST FLOOR FLAT AND BUILD ADDITIONAL TWO FLOOR TO CREATE TOTAL OF SIX SELF CONTAIN FLAT.					
Client: FAIRWAYE PROPERTIES LTD 25/25A BOTWELL LANE Hayes UB3 2AB					
Keeran Designs Ltd Tel: (020) 8531 6000 Fax : (020) 8531 5444 E mail : Keeran@consultant.com Web :www.keerandesigns.co.uk					
Drawn by: NS	Drawing Size: A1	Revision	Init.	Date	
Checked by: SR	Scale: 1:100, 1:1250				
FileNo B-159	Project Code:				
Date: January 2024	Drawing No. KD/FLAT/PP/142/13(23)/B-	Revision 159.3			