


0 1 2 3 4 5 10
Scale - 1:100

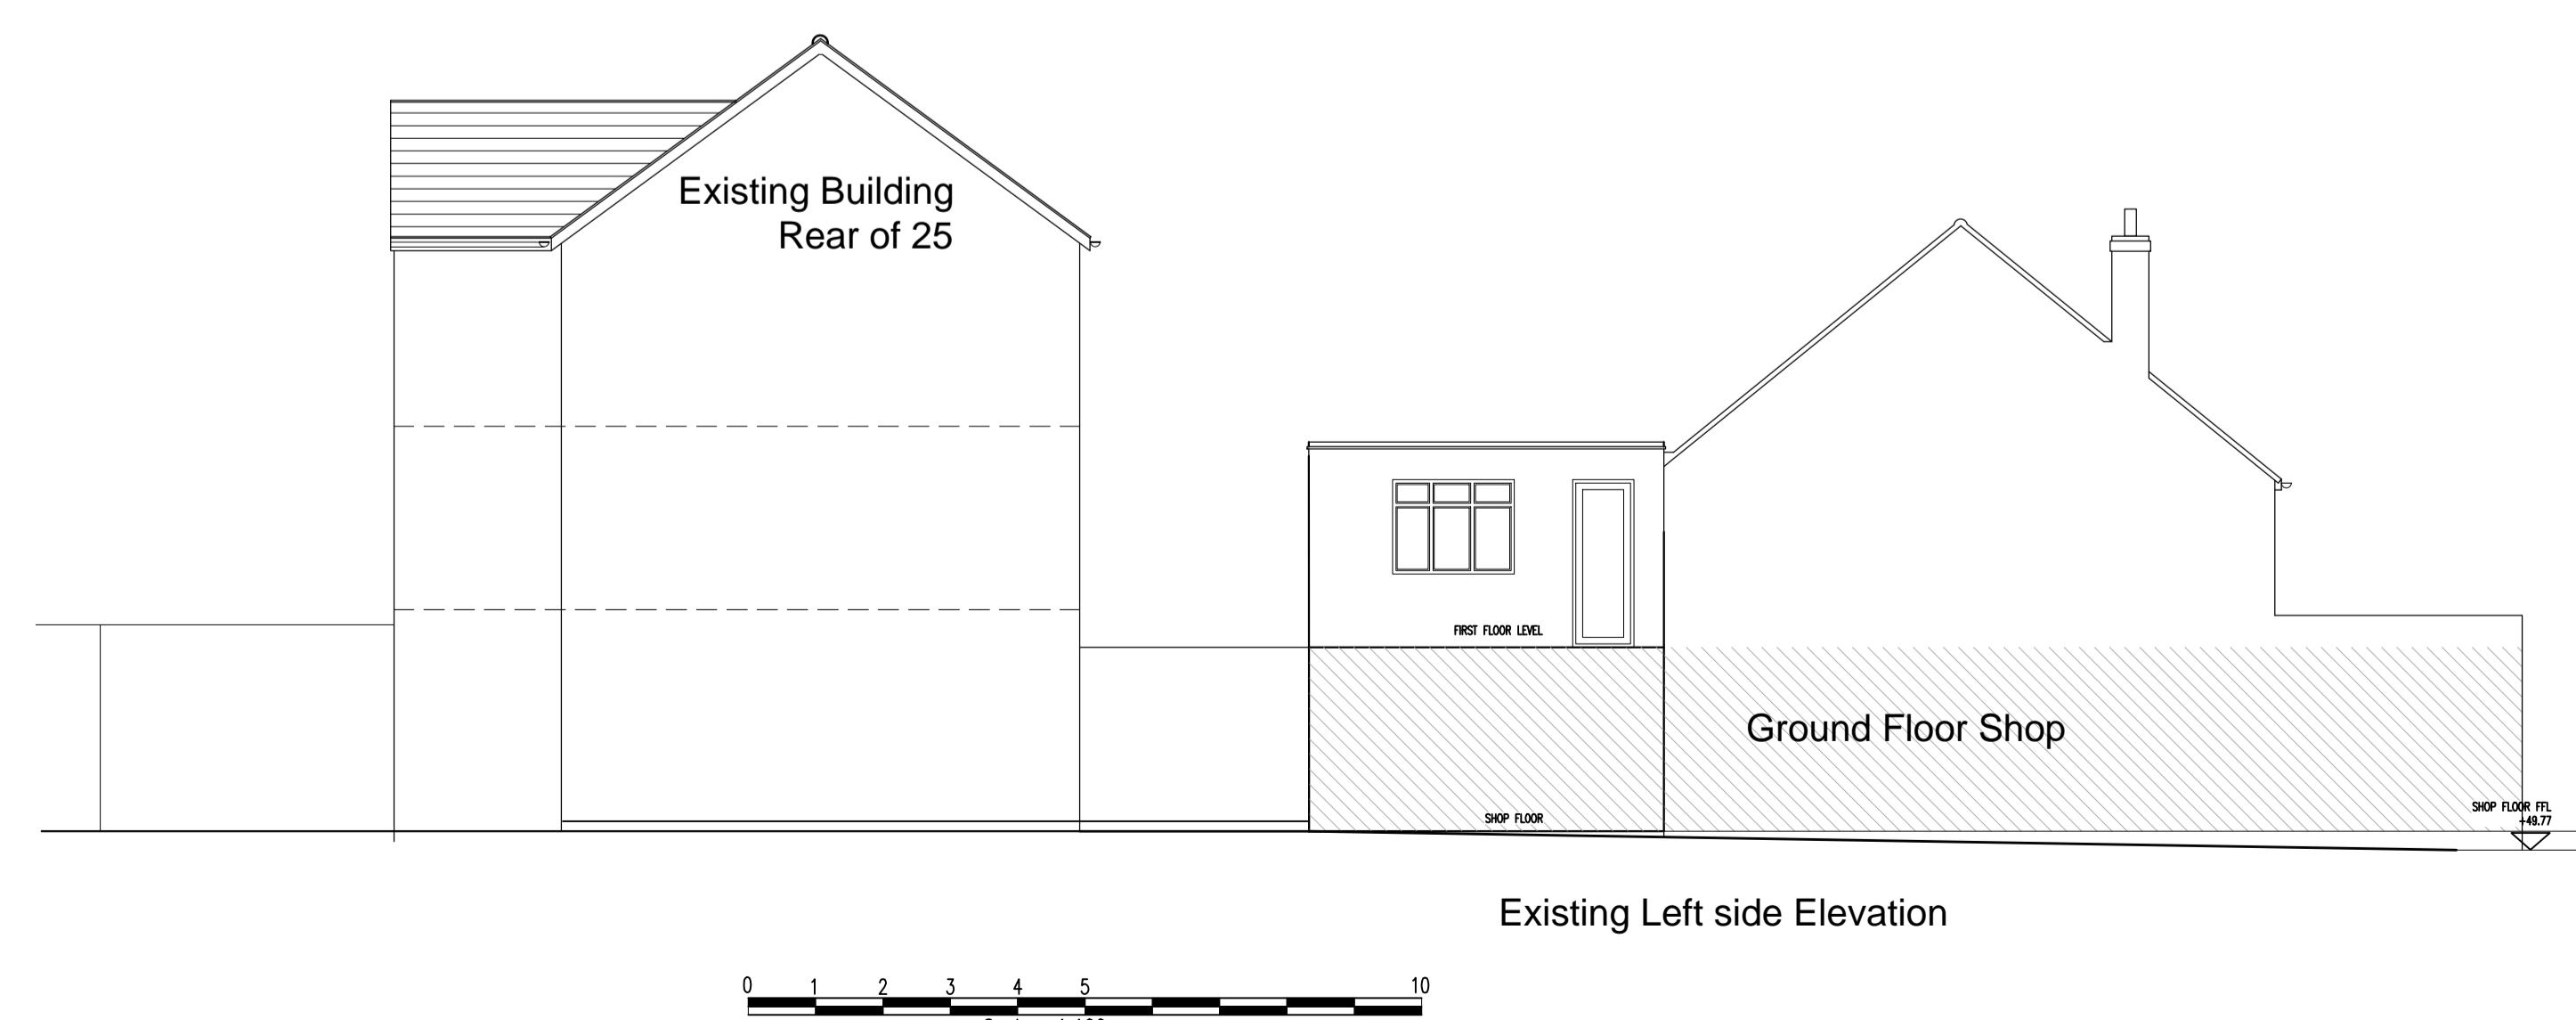

0 1 2 3 4 5 10
Scale - 1:100



0 1 2 3 4 5 10
Scale - 1:100

TITLE
PROPOSED ALTERATIONS IN FIRST FLOOR FLAT AND BUILD ADDITIONAL TWO FLOOR TO CREATE TOTAL OF SIX SELF CONTAIN FLAT.

Client: FAIRWAYE PROPERTIES LTD
25/25A BOTWELL LANE
Hayes
UB3 2AB

Keeran Designs Ltd
Tel: (020) 8531 6000
Fax : (020) 8531 5444
E mail : Keeran@ consultant.com
Web :www.keerandesigns.co.uk

Drawn by:	Drawing Size:	Revision	Init.	Date
NS	A1			
Checked by:	Scale:			
SR	1:100			
FileNo	Project Code:			
B-159				
Date:	Drawing No.	Revision		
January 2024	KD/FLAT/PP/142/13(23)/B- 159.2			