
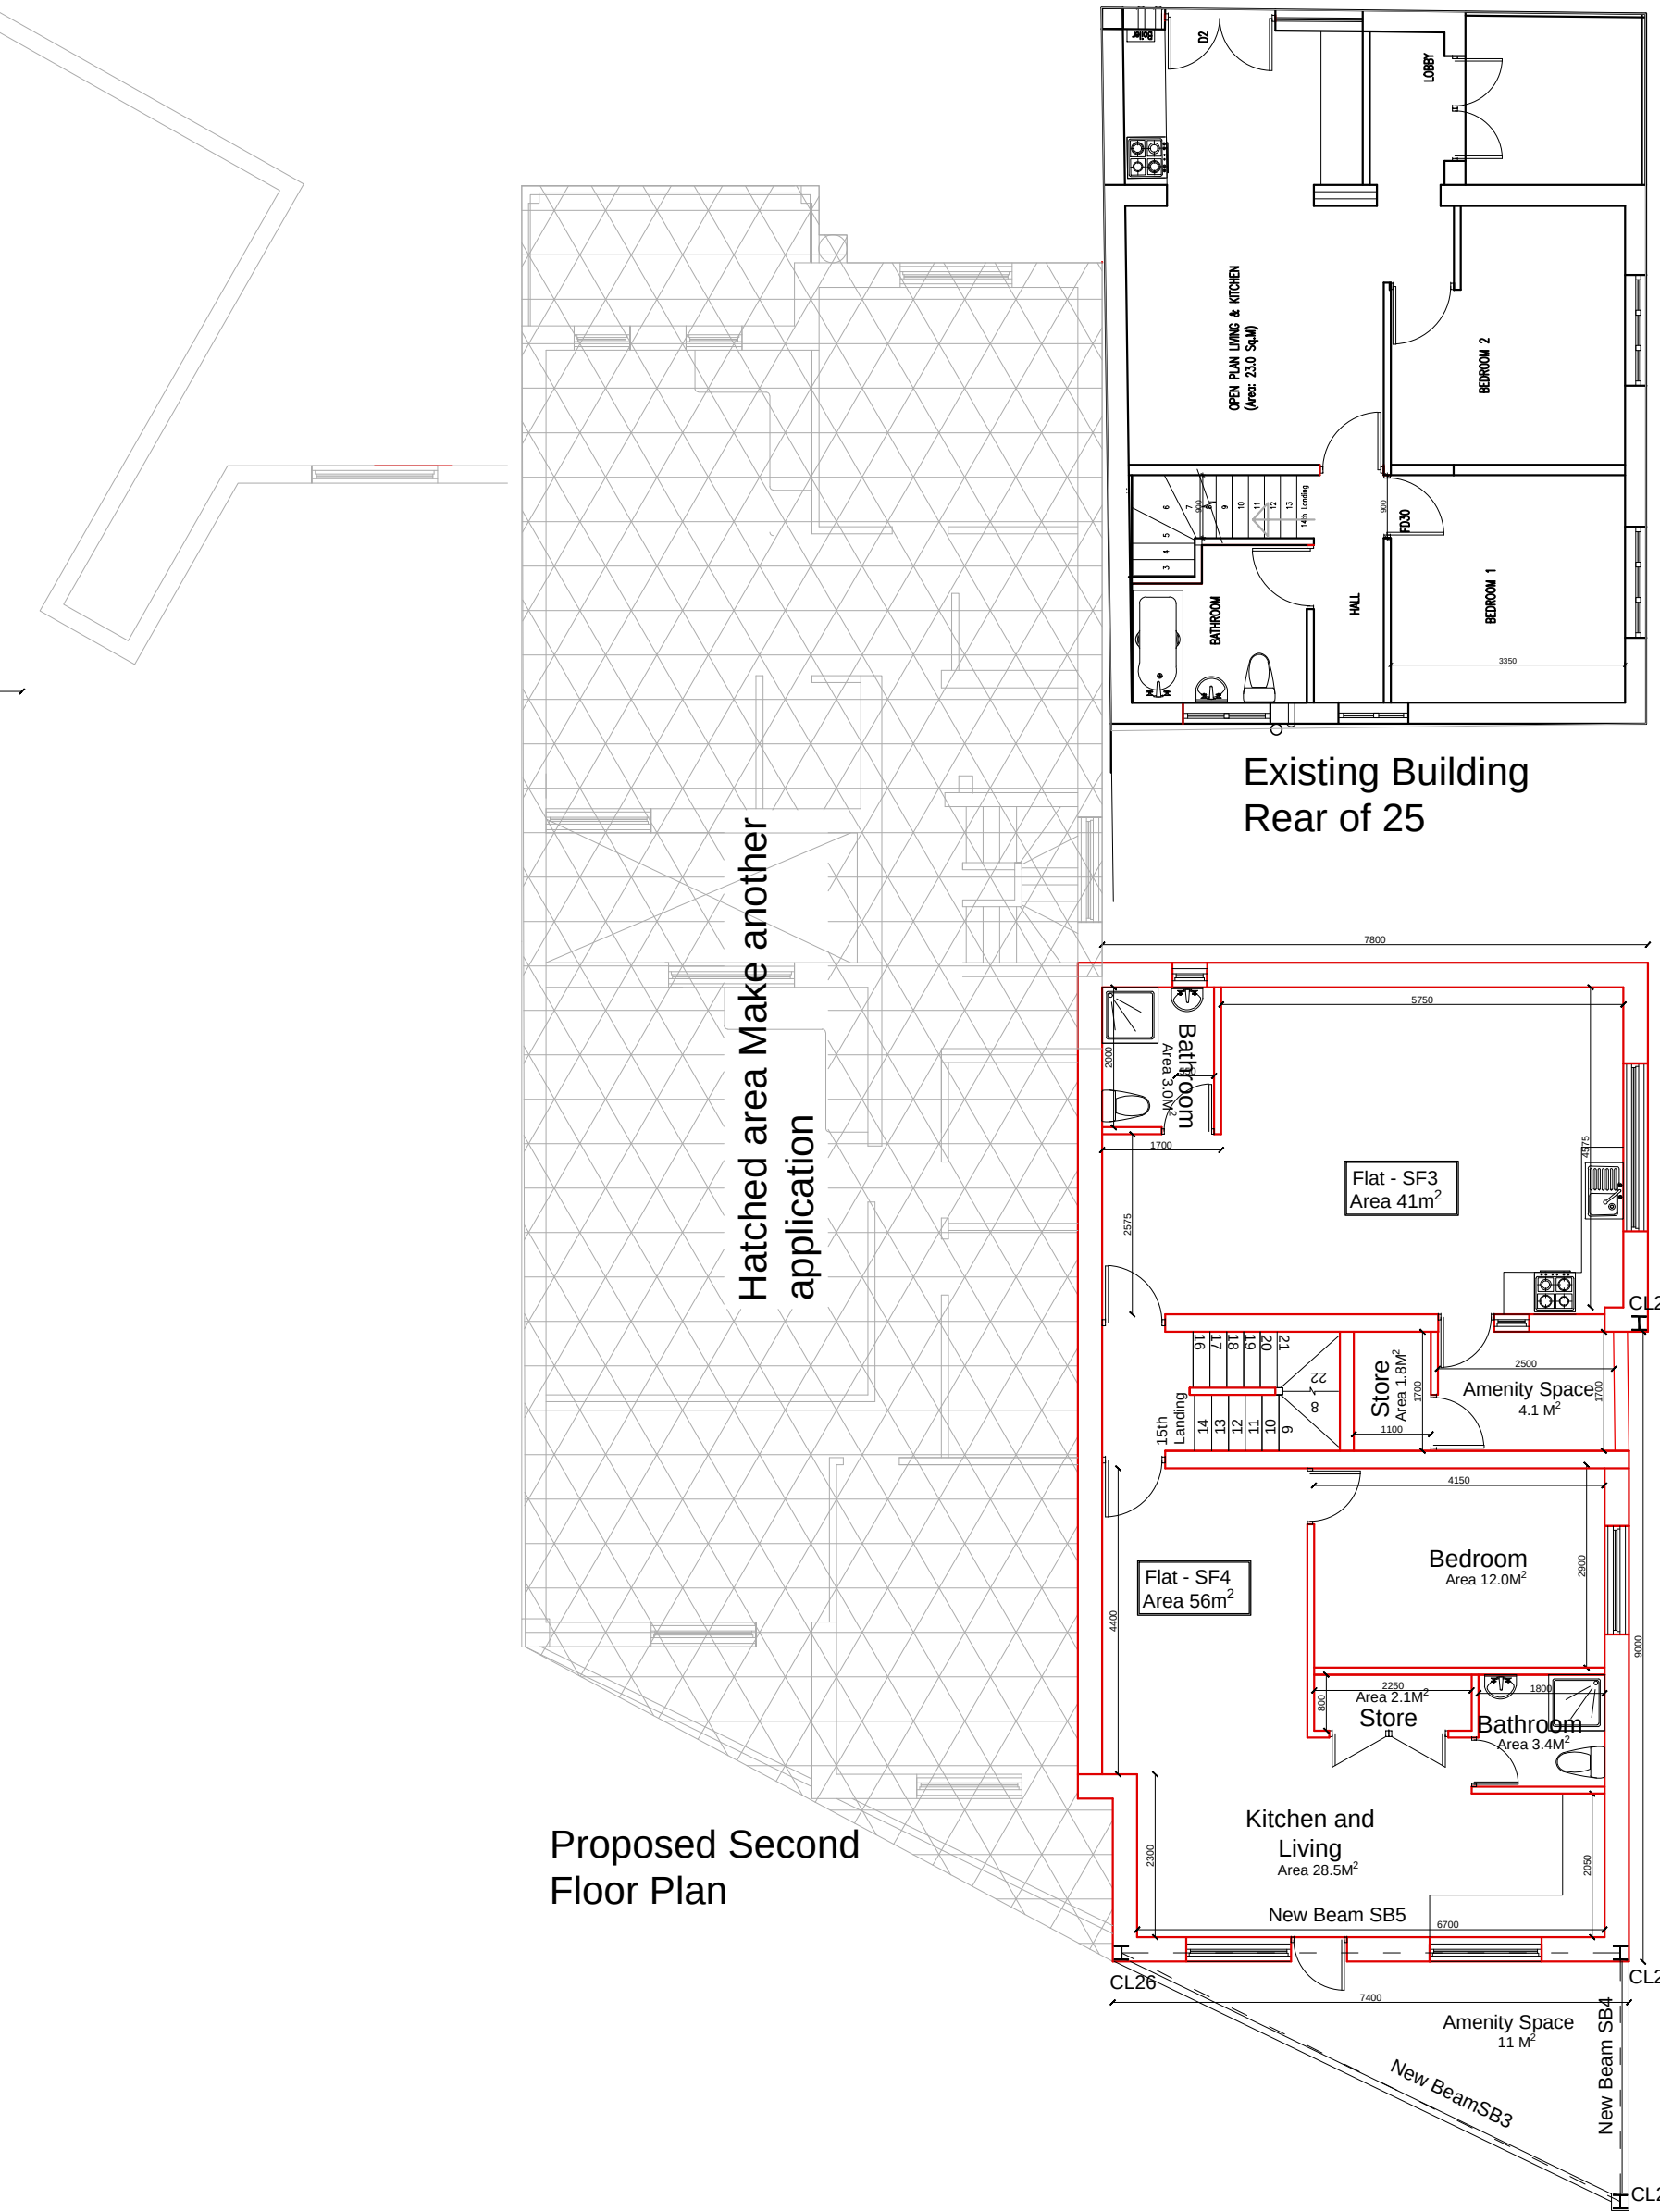
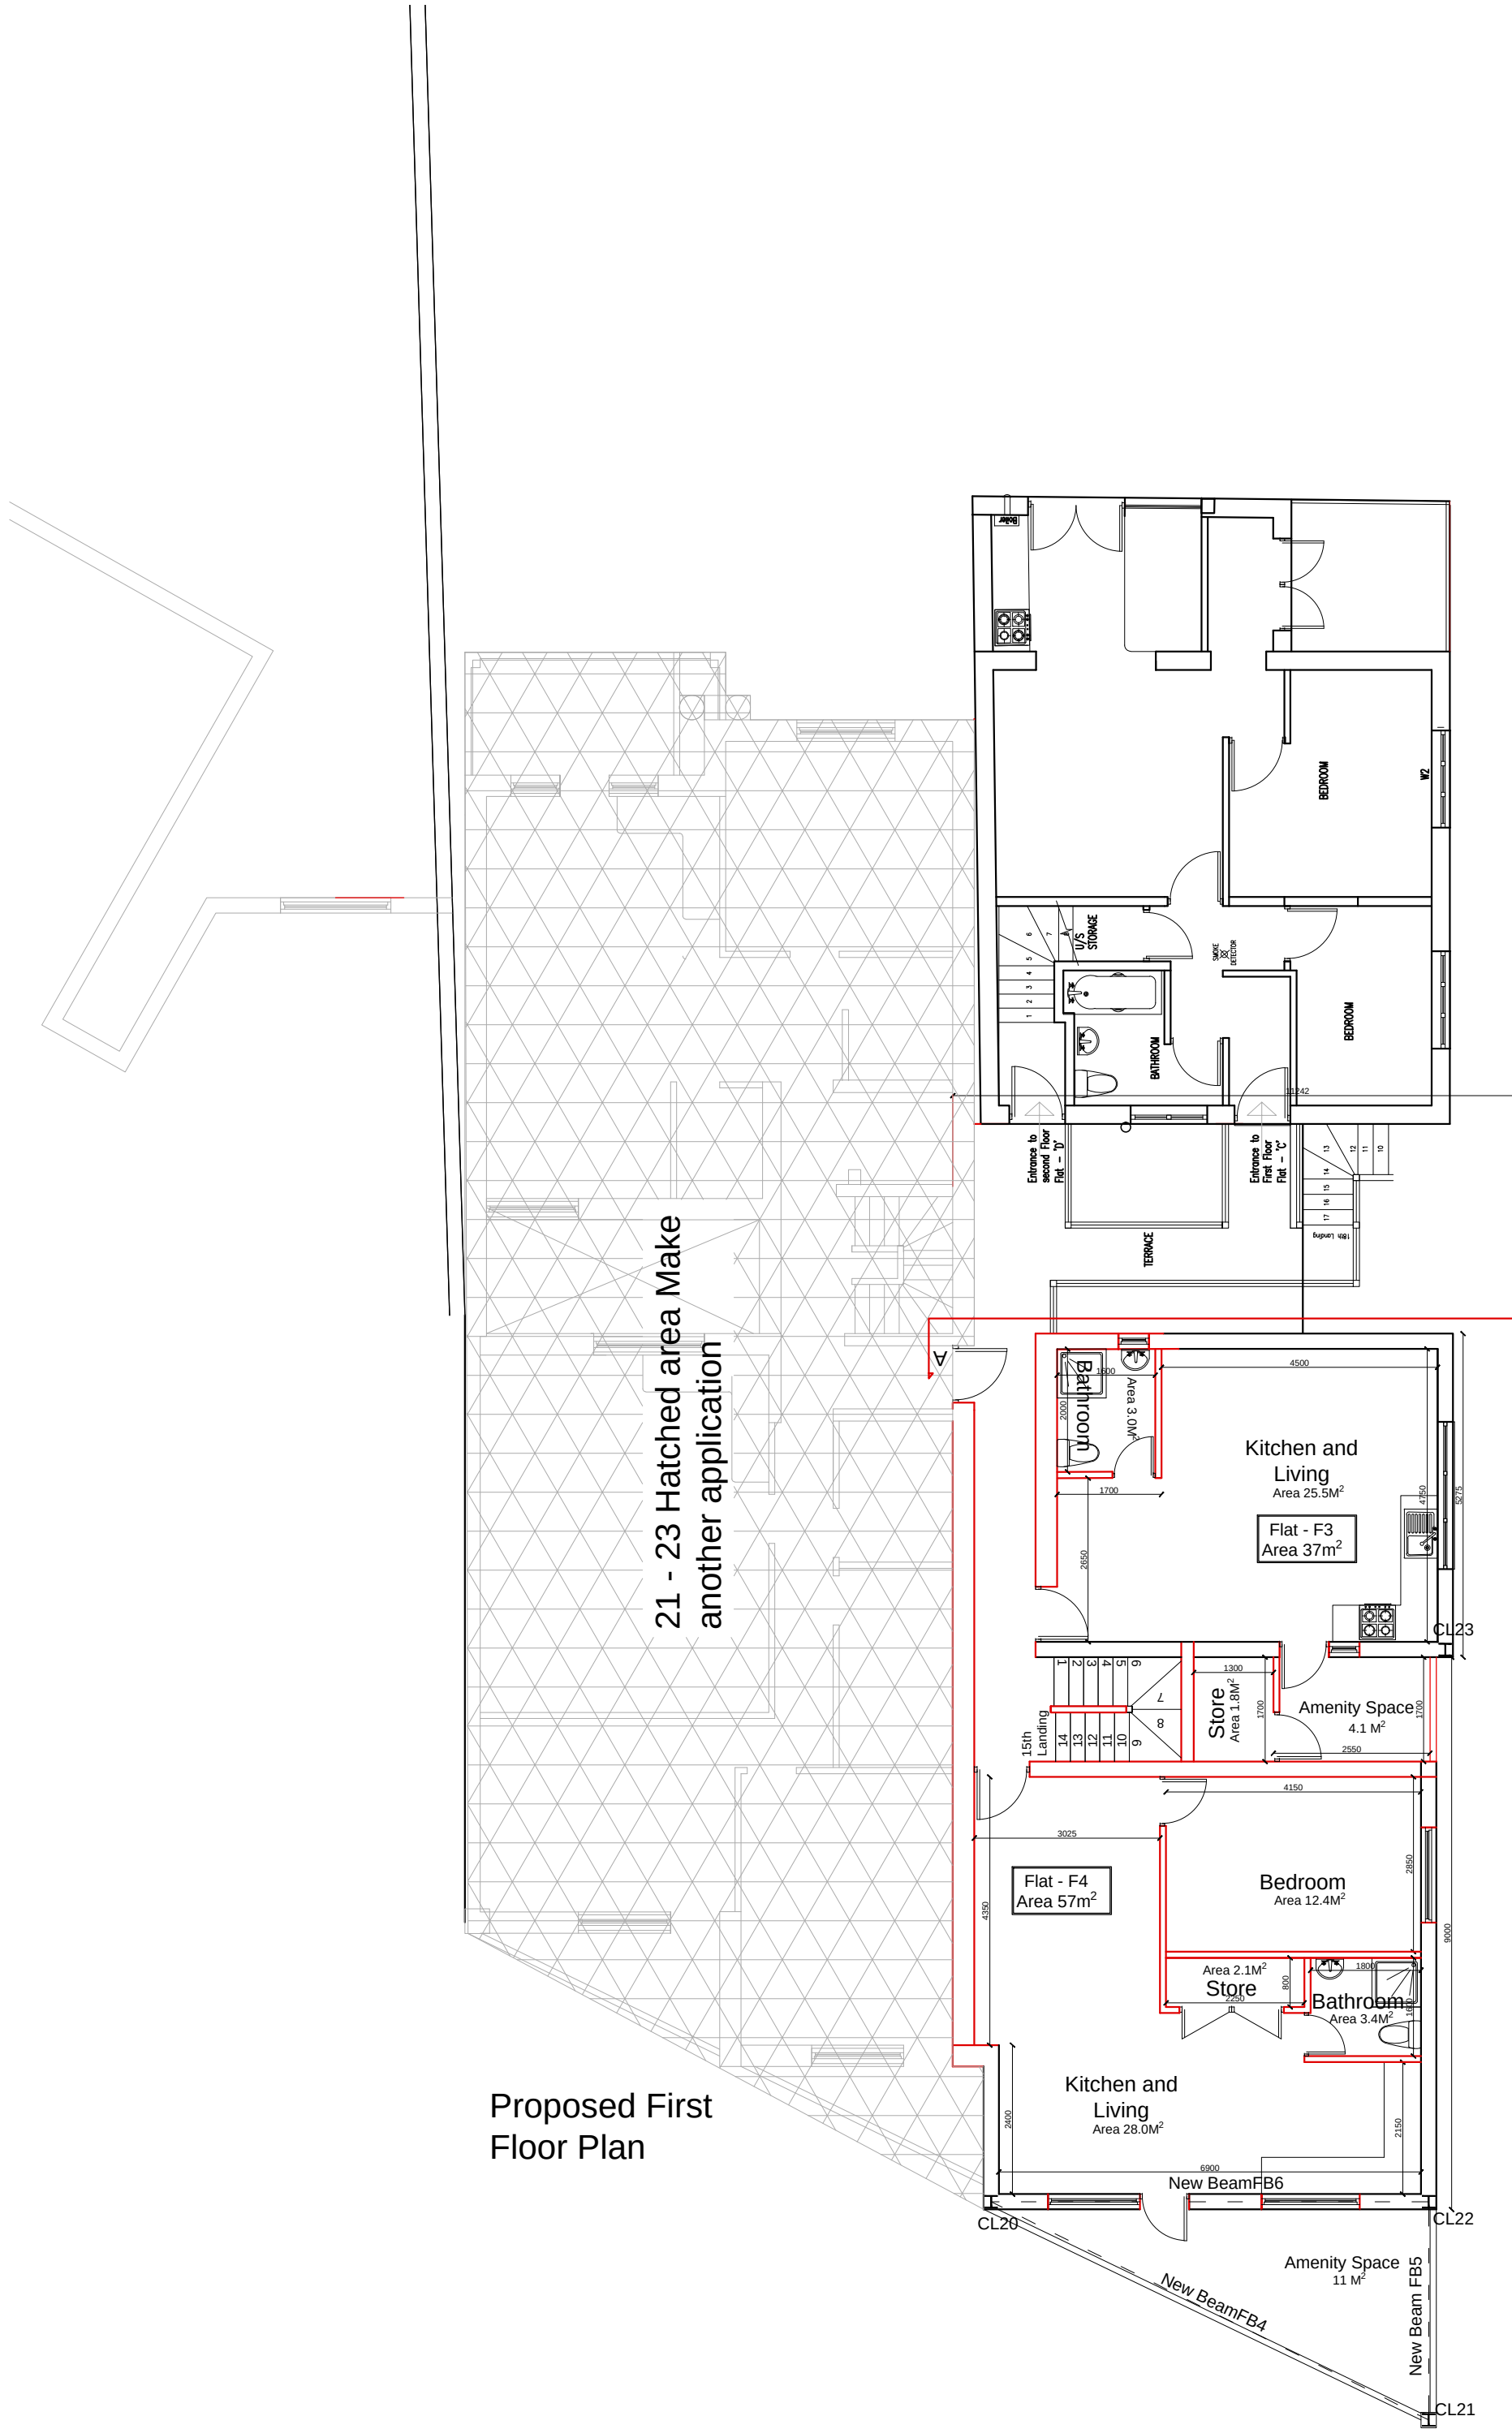


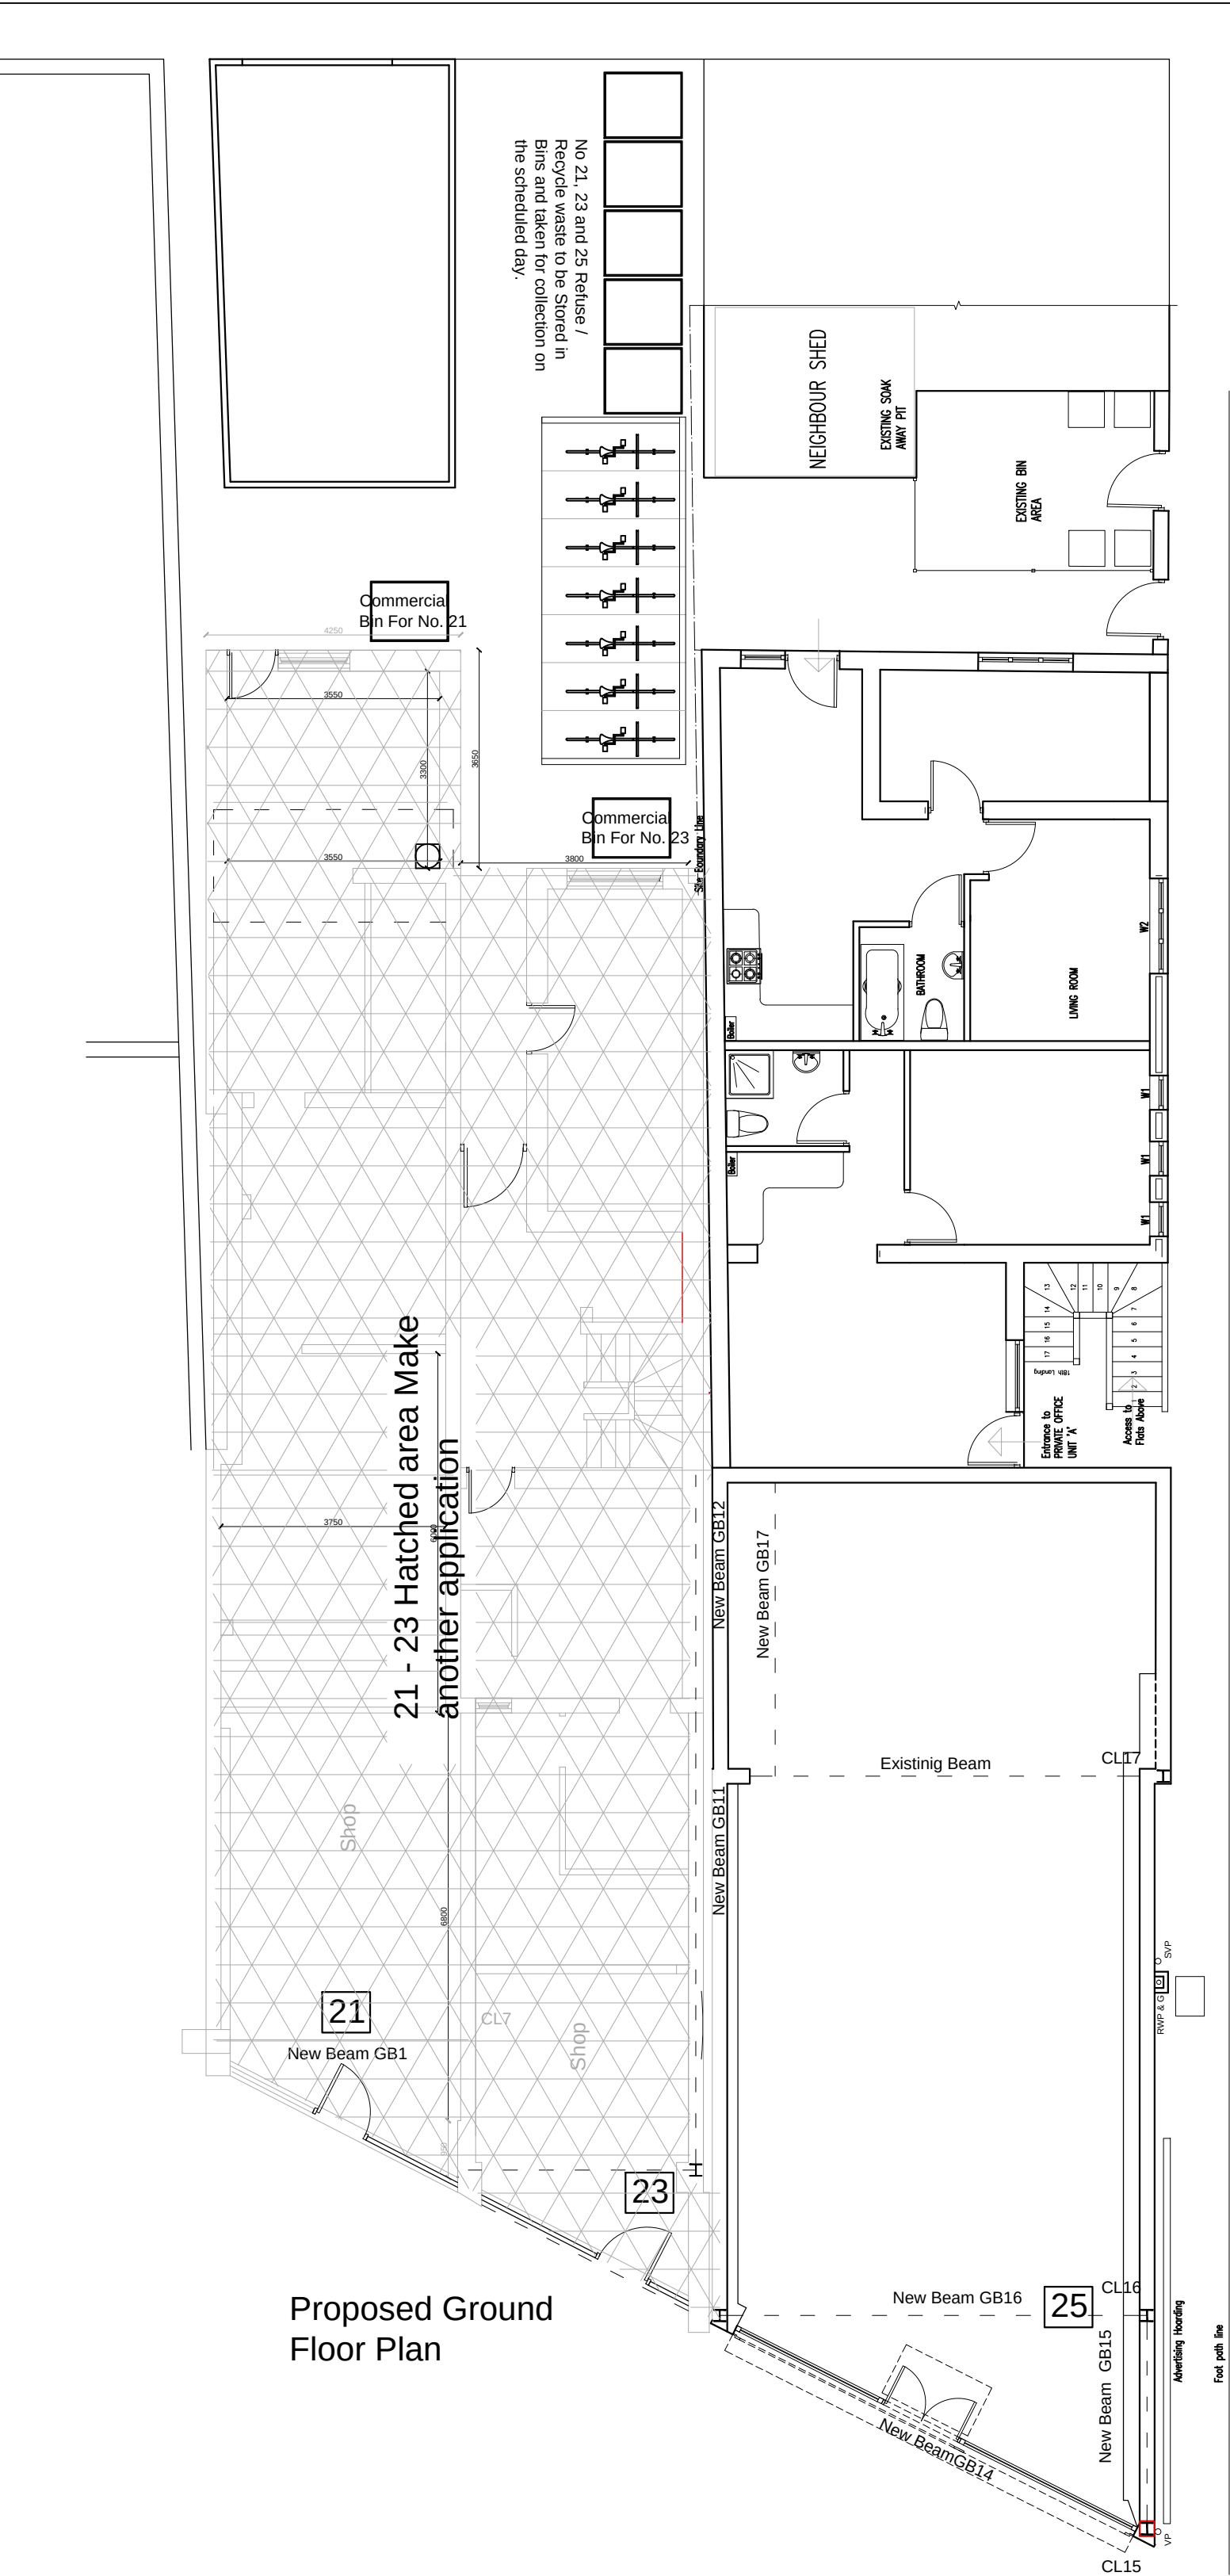

TITLE				
PROPOSED ALTERATIONS IN FIRST FLOOR FLAT AND BUILD ADDITIONAL TWO FLOOR TO CREATE TOTAL OF SIX SELF CONTAIN FLAT.				
Client: FAIRWAYE PROPERTIES LTD 25/25A BOTWELL LANE Hayes UB3 2AB				
Keeran Designs Ltd Tel: (020) 8531 6000 Fax : (020) 8531 5444 E mail : Keeran@ consultant.com Web :www.keerandesigns.co.uk				
Drawn by: NS	Drawing Size: A1	Revision	Init.	Date
Checked by: SR	Scale: 1:100, 1:1250			
FileNo B-159	Project Code:			
Date: January 2024	Drawing No. KD/FLAT/PP/142/13(23)/B-	Revision 159.3		