



0 1 2 3 4 5 10  
Scale - 1:100




Ground Floor Shop

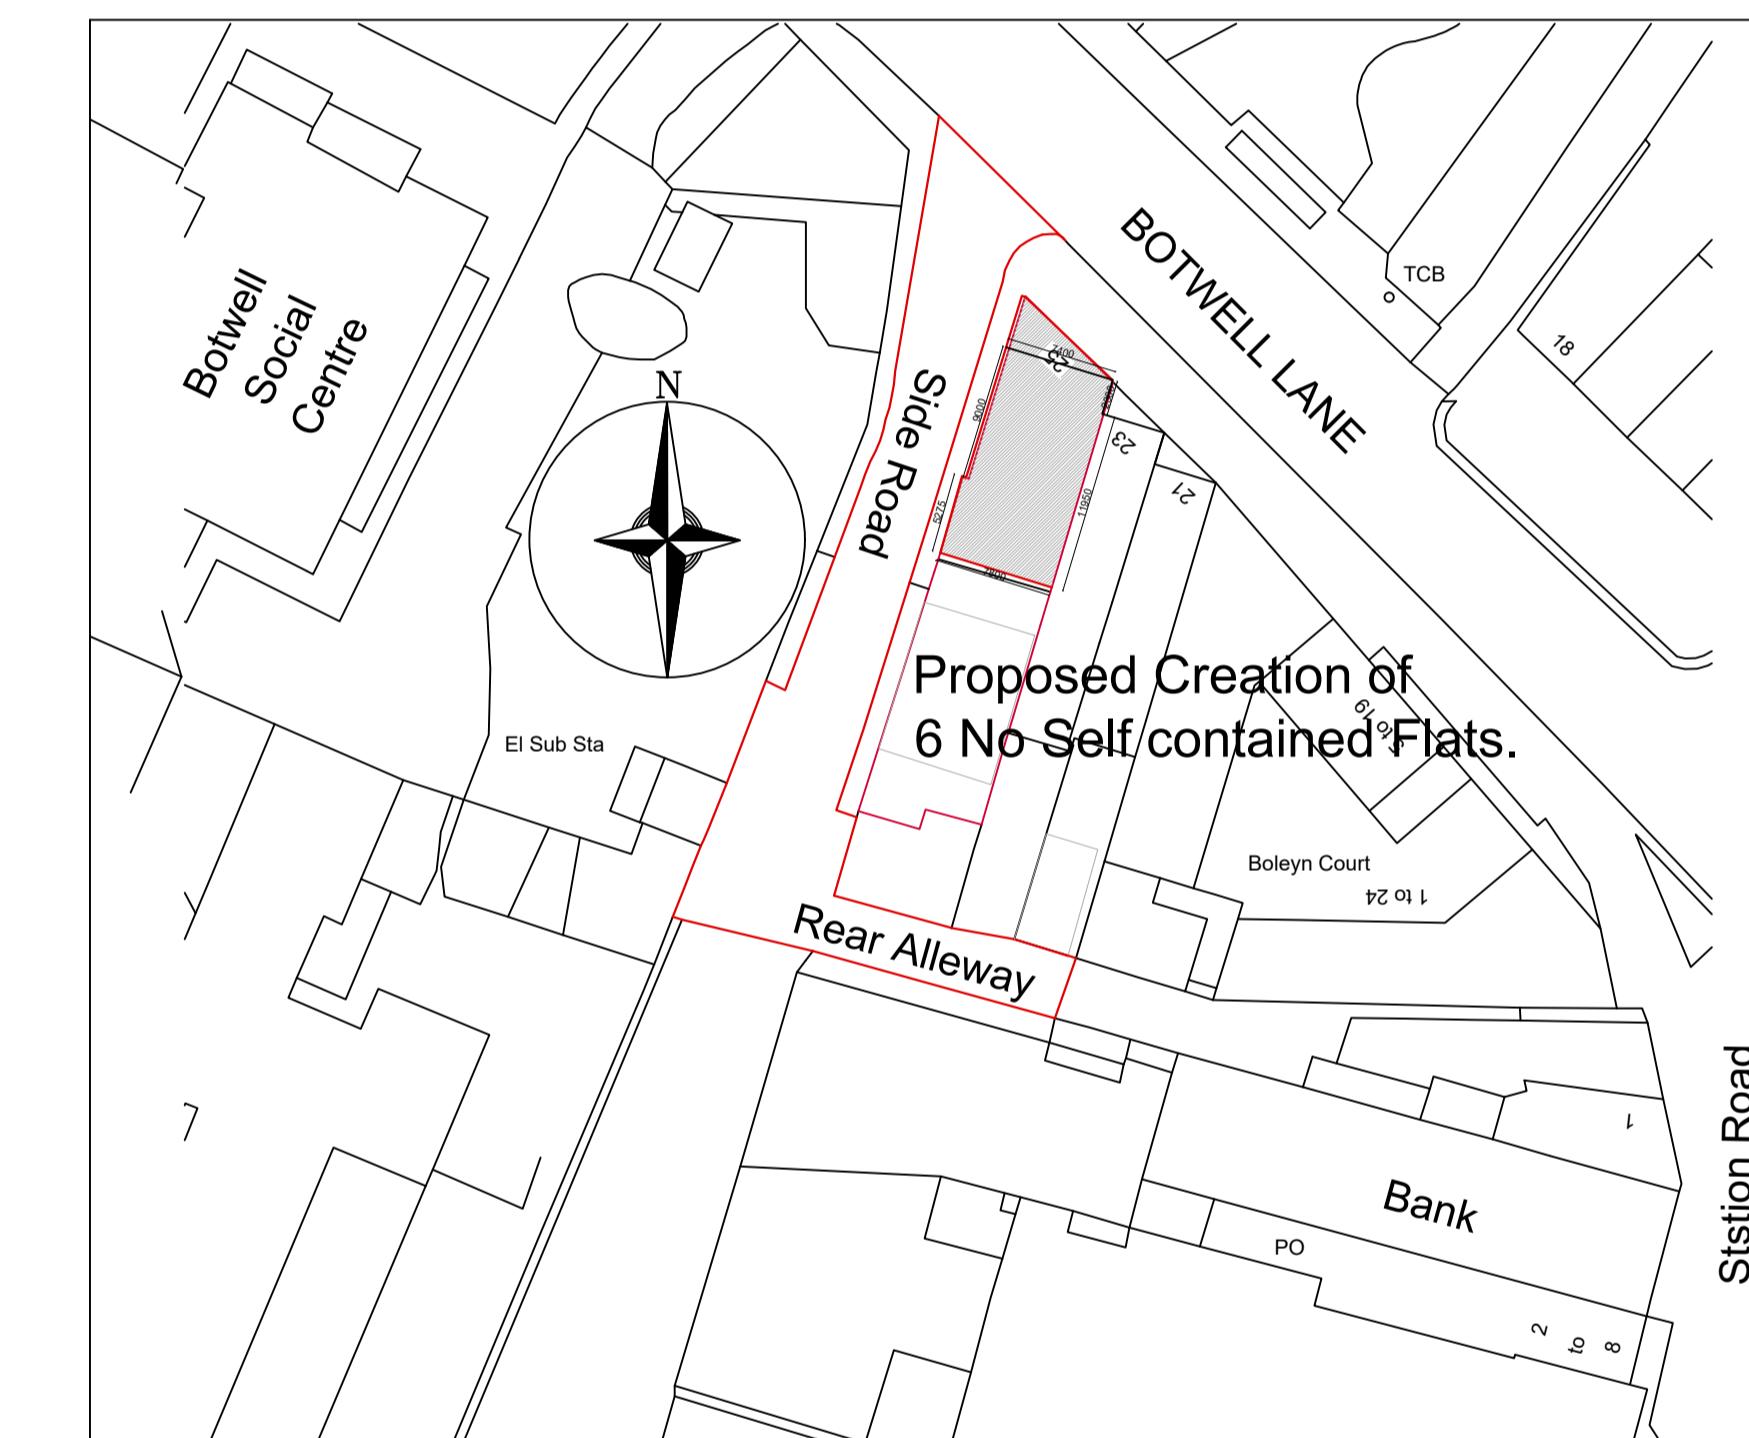

0 1 2 3 4 5 10 15 20  
Scale - 1:500

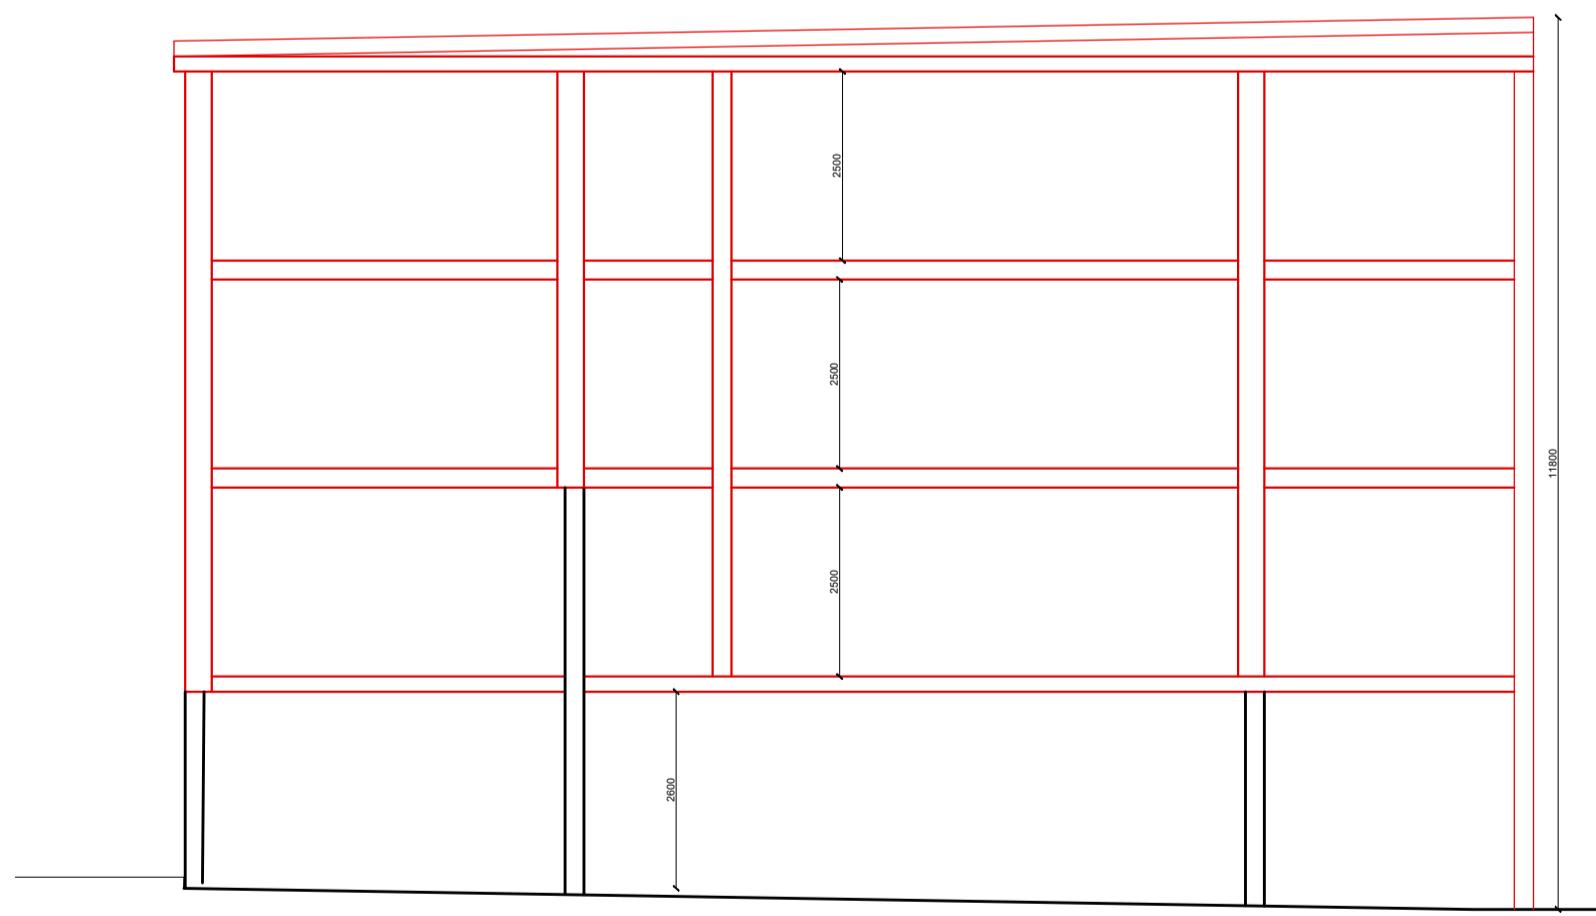

0 1 2 3 4 5 10  
Scale - 1:100

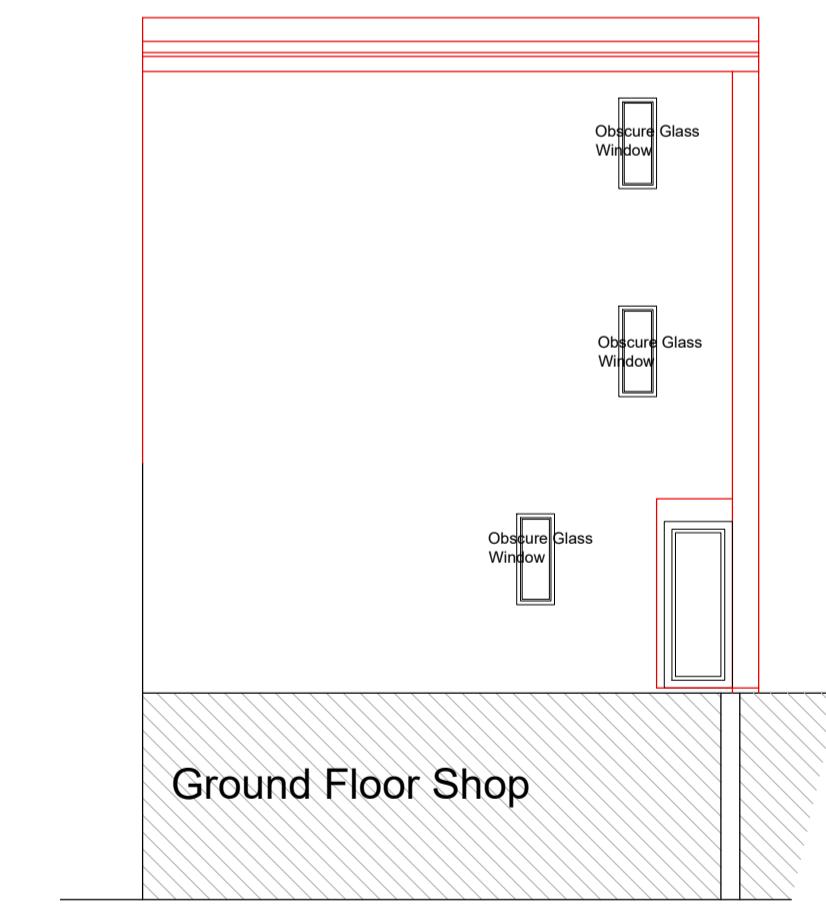

Ground Floor Shop

**TITLE**  
PROPOSED ALTERATIONS IN FIRST FLOOR FLAT  
AND BUILD ADDITIONAL TWO FLOOR TO CREATE  
TOTAL OF SIX SELF CONTAIN FLAT.

**Client:** FAIRWAYE PROPERTIES LTD  
25/25A BOTWELL LANE  
Hayes  
UB3 2AB

**Keeran Designs Ltd**  
Tel: (020) 8531 6000  
Fax : (020) 8531 5444  
E mail : Keeran@ consultant.com  
Web : www.keerandesigns.co.uk

Drawn by:	Drawing Size:	Revision	Init.	Date
NS	A1			
Checked by:	Scale:			
SR	1:100, 1:1250	R3	NS	July '24
FileNo:	Project Code:	R2	NS	June '24
B-159		R1	NS	May '24
Date:	Drawing No.			Revision
January 2024	KD/FLAT/PP/142/13/B-159.5			