




1

EcoSlide Sash Window

1 : 10

Scale 1:100

2m 0m 2m 4m 6m 8m 10m

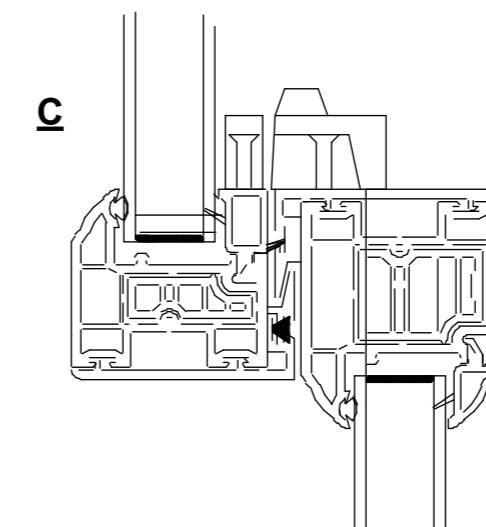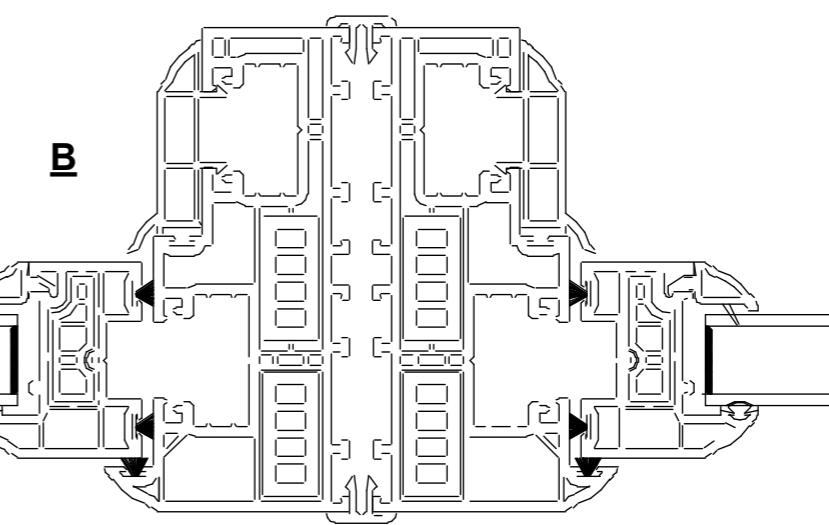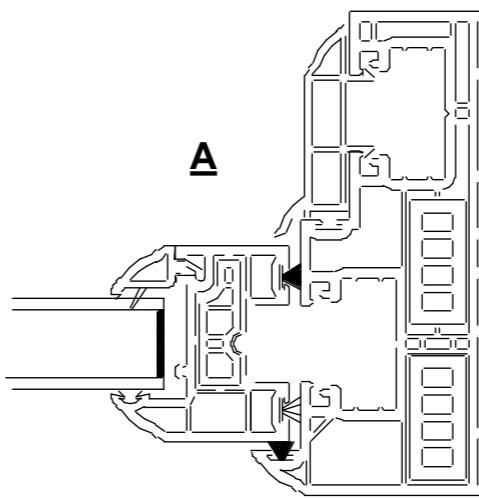

1m 0m 1m 2m 3m 4m 5m

Contract No.	FHI 111815
Site Address -	22 Elthorne Road, Uxbridge, Middlesex UB8 2PS
Drawing No.	4 of 5
FHI Sash Window Profile	
<u>All Dimensions in mm</u>	
Scale: As indicated	
<u>Signed Off on -</u>	08/01/2024
<u>Review on -</u>	
1ST FIRST	
First Home Improvements	
Station Road Industrial	
Estate Lenwade Norfolk	
NR9 5LY	
© Drawings, associated documentation and intellectual property is protected under copyright law.	
All documentation by First Home Improvements prohibits unauthorised actions such as (but not limited to) the re-issuing and re-production thereof without prior consent.	