


PROPOSED SIDE ELEVATION (WEST)

SCALE 1:50

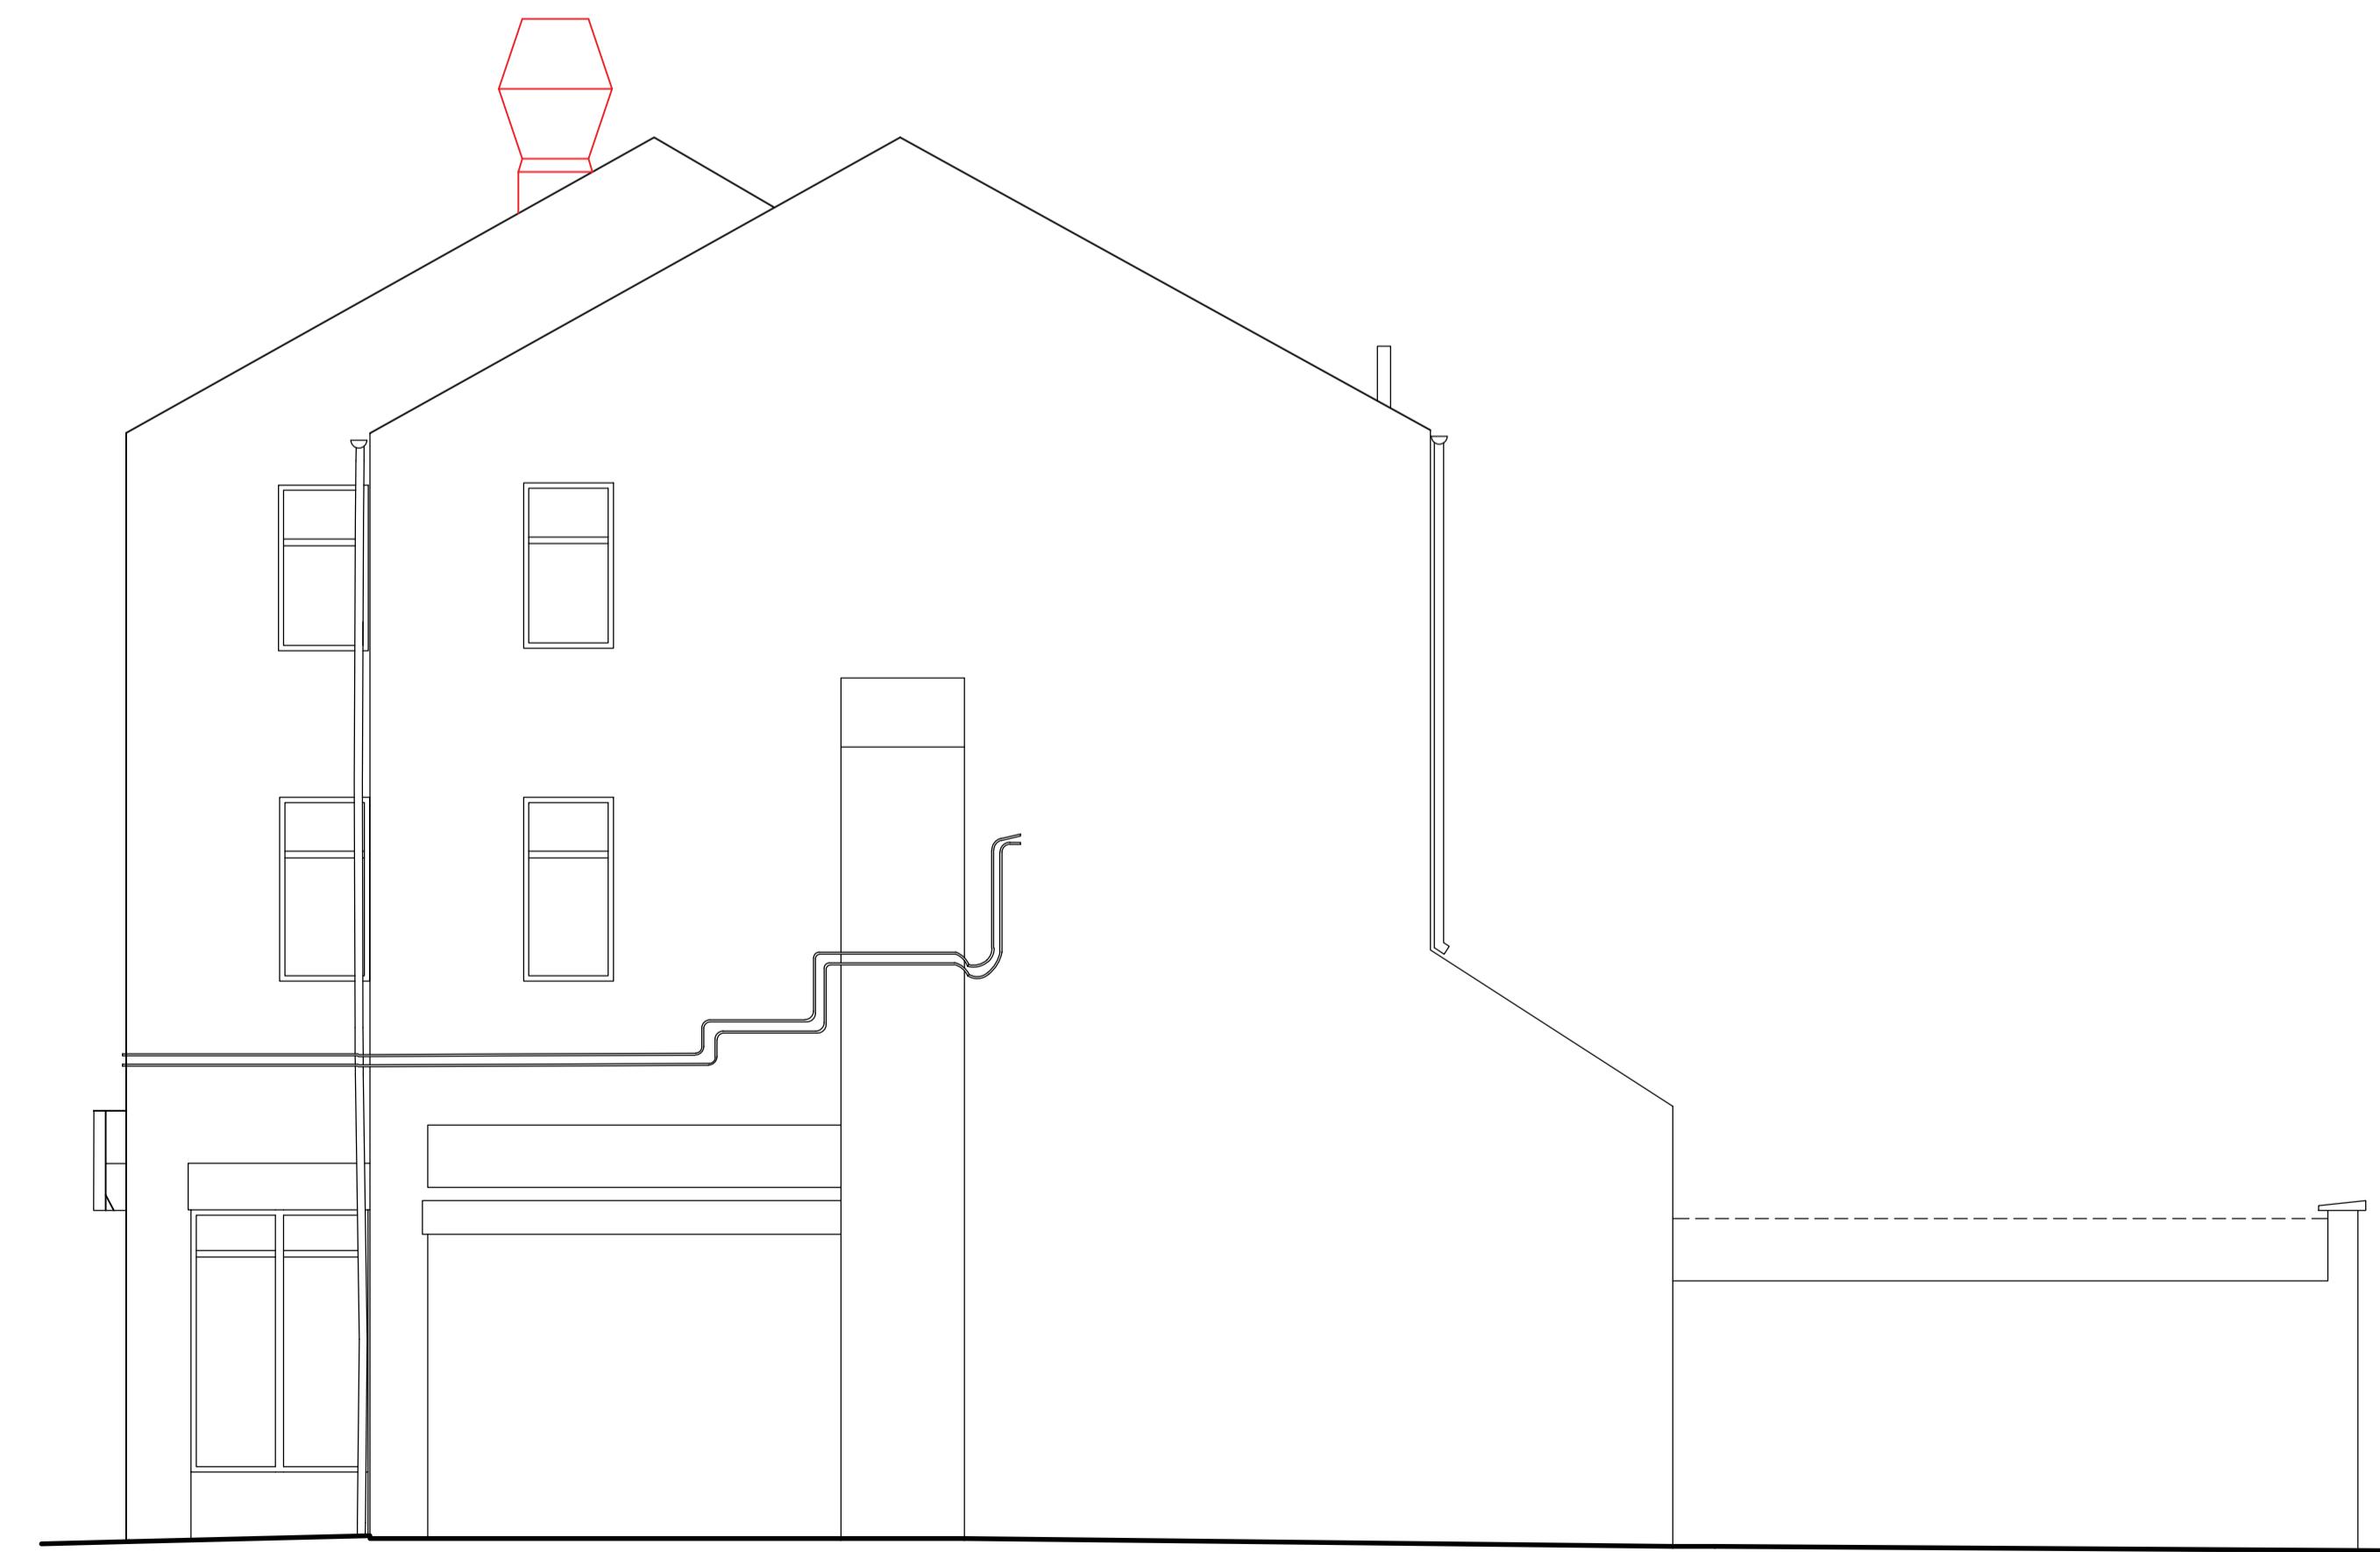

PROPOSED SIDE ELEVATION (EAST)

SCALE 1:50

REV:	DESCRIPTION:	BY:	DATE:
STATUS: For Planning Approval			

IMS Design & Build
21 Colne Avenue
West Drayton, UB7 7AJ
07911 116802
a_sahid@hotmail.com

CLIENT: Mr S Islam

ARCHITECT: IMS Design & Build
Mohammed Sahid

SITE: 60-62 Byron Way
UB7 9JD

TITLE: Proposed Side Elevations

Scale 1:50
0 1 2 3 4 5

SCALE AT A1:	DATE:	DRAWN:	CHECKED:
1:50	08/01/24	MS	MS
PROJECT NO:	DRAWING NO:		
	6062BW-SI-002	A01	