


60-62 Byron Way, UB7 9JD

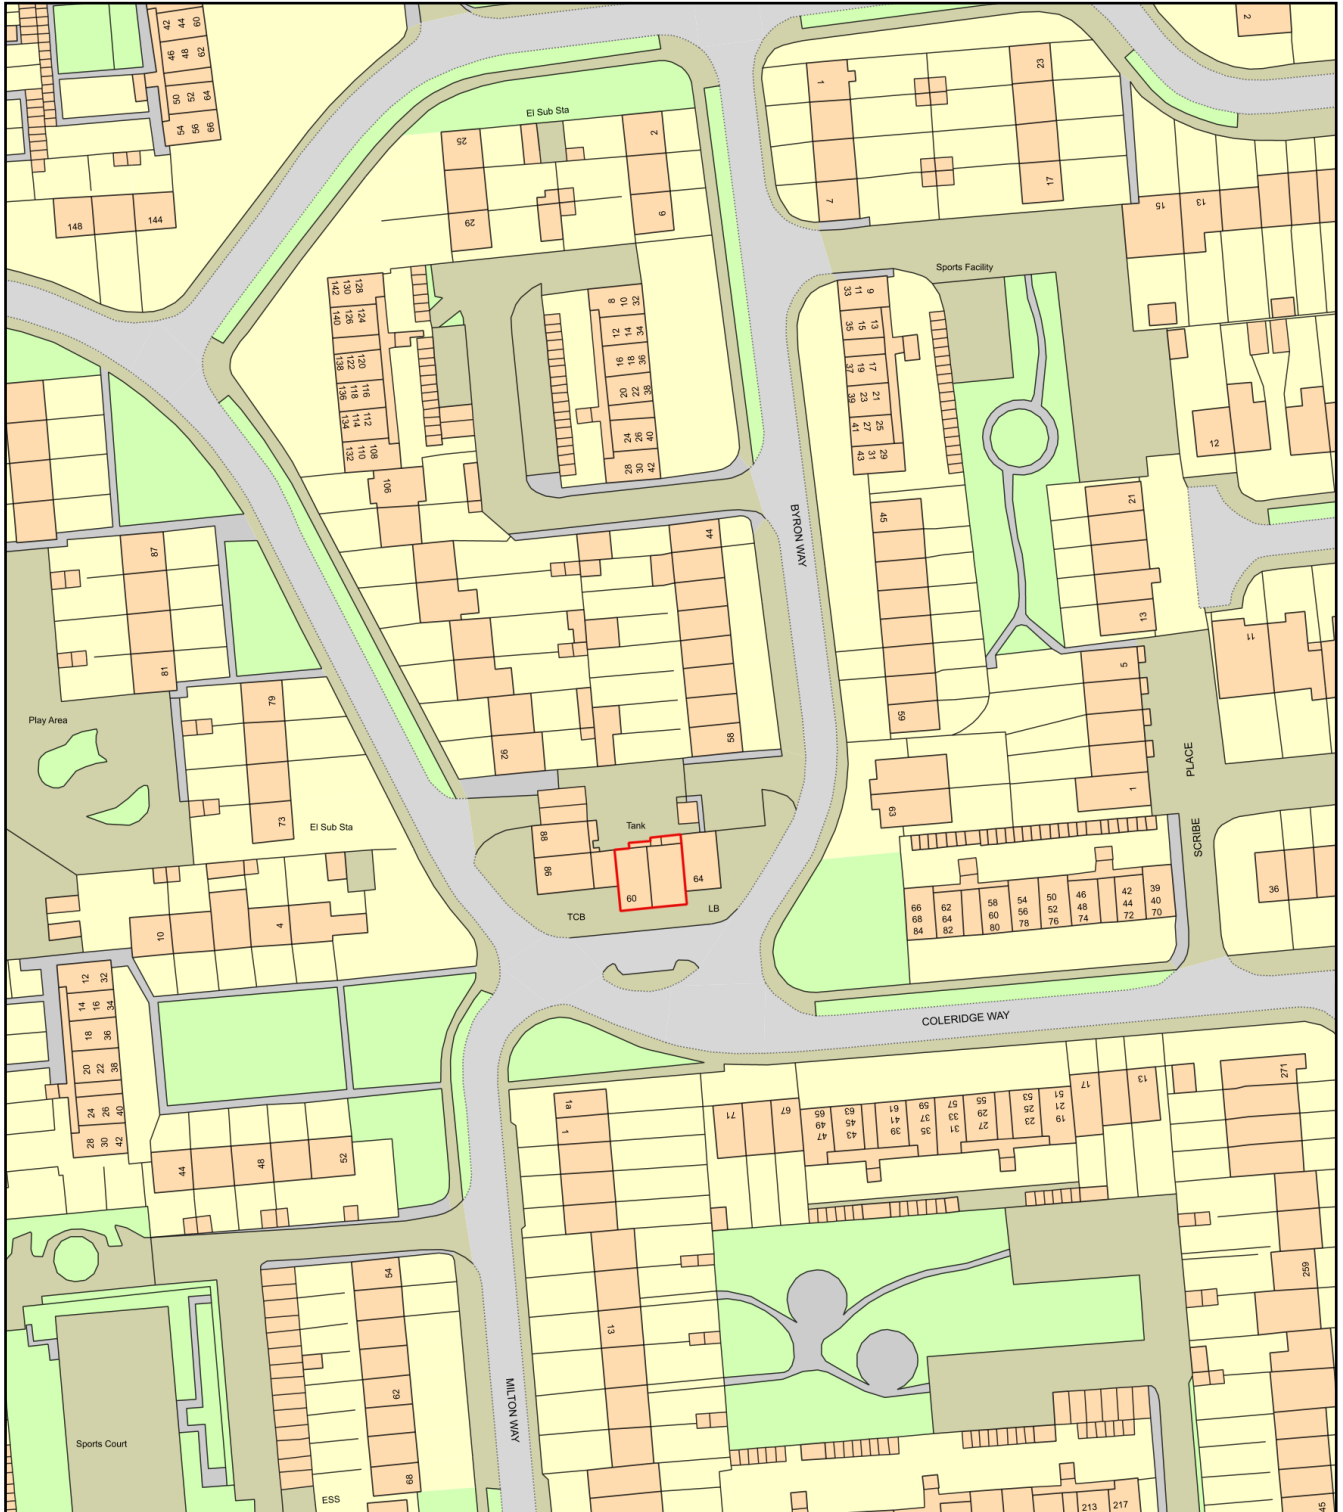

0 50
Metres



Plan Produced for: Mohammed Sahid

Date Produced: 12 Jan 2024

Plan Reference Number: TQRQM24012154354640

Scale: 1:1250 @ A4