

14/08/2023

This drawing is issued for design purposes only. The Designer's liability is limited to the design of the building and its structural elements. It is not intended for use for any other purpose and the user must ensure that it is used in accordance with the relevant building regulations and standards.

LEGEND:

CONSTRUCTION NOTES:

REV	DESCRIPTION	DATE
-	-	-

Project
16 LAWRENCE DRIVE,
ICKENHAM MIDDX. UB10 8RN

Title

PROPOSED FLOOR PLANS

Client


Mr. Sokhi

SCALE	DATE
1	50
13	01
24	24

DESIGN NO.	REVISION
1475	A1
P01	-


REN
3 HAWKTON ROAD
LONDON
E15 3JX
0203 461 866
info@ren.co.uk
www.ren.co.uk

Boundary

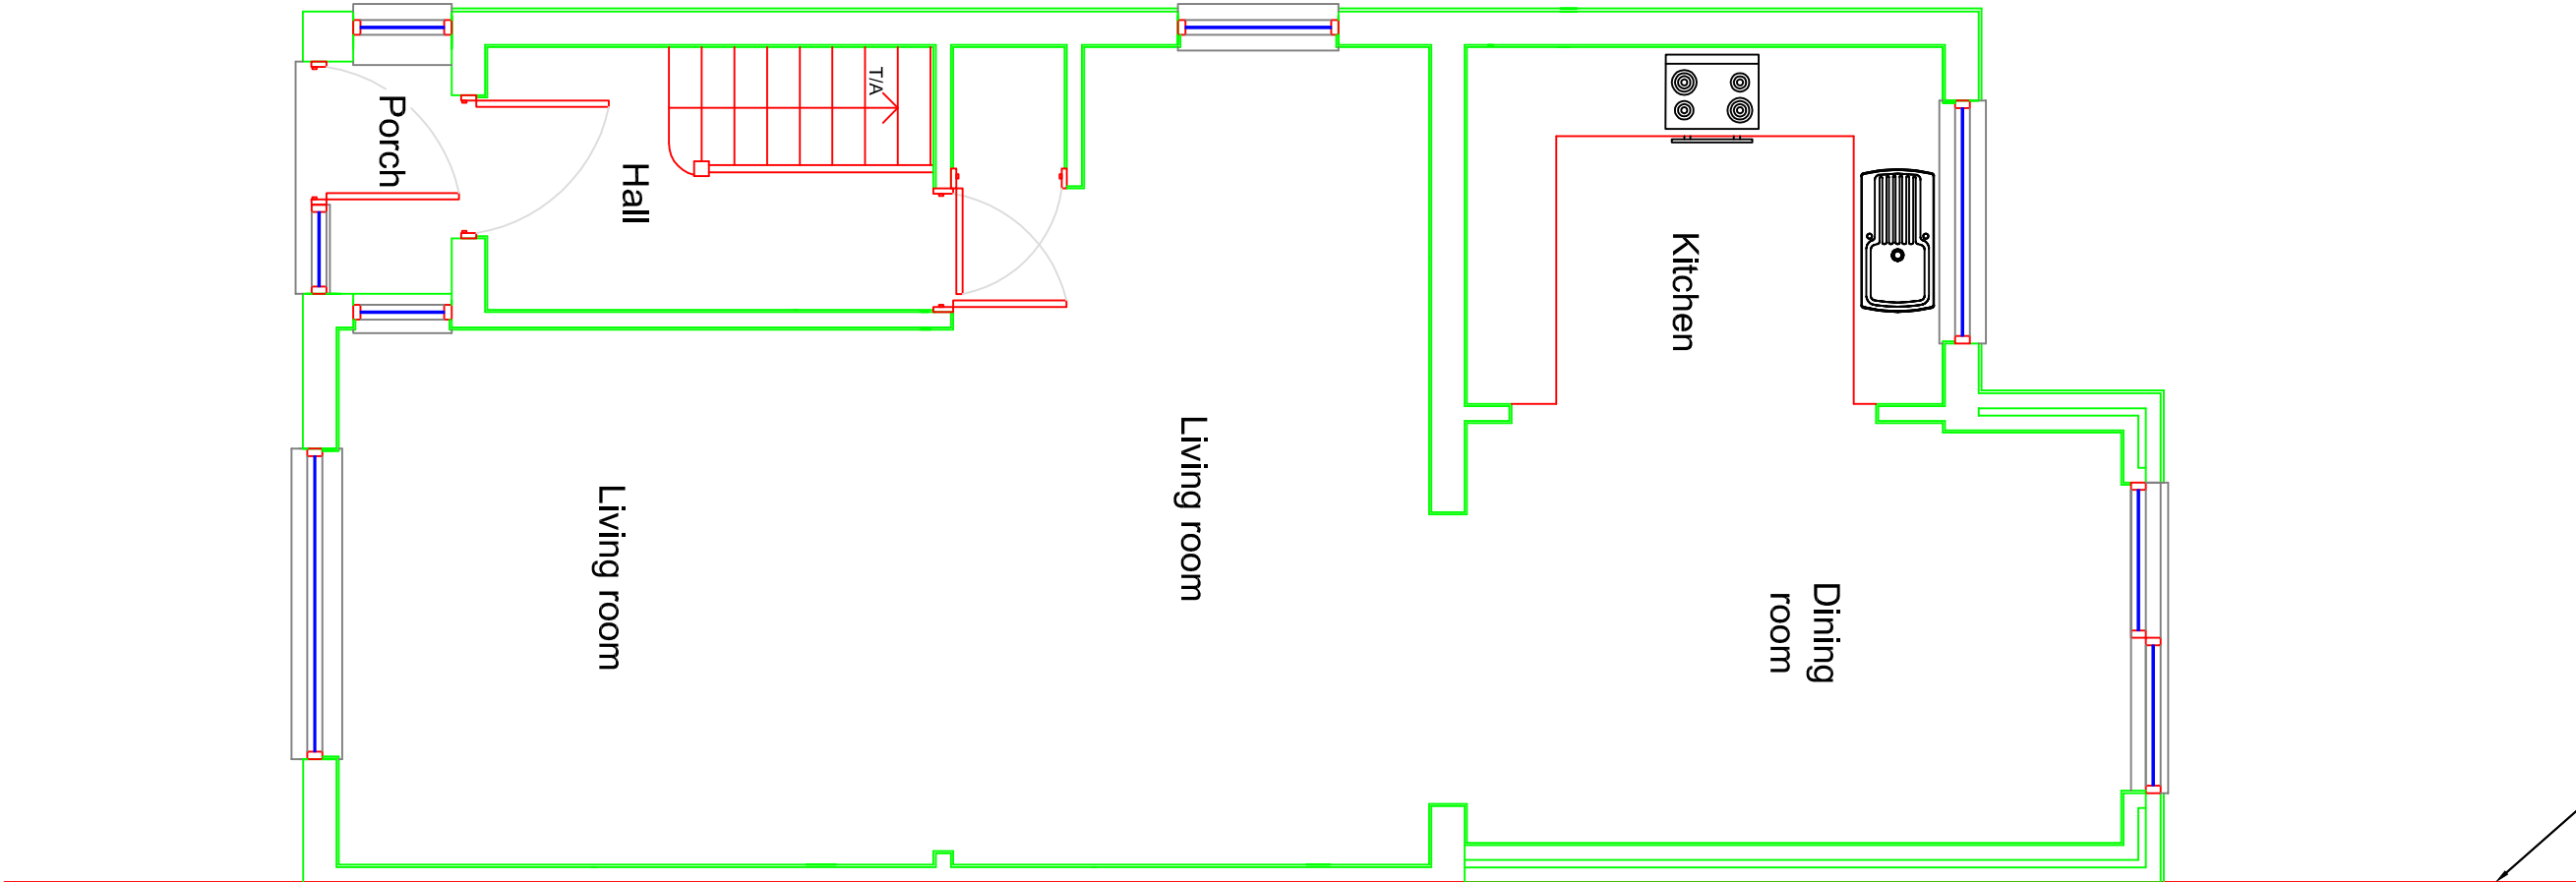

PROPOSED GROUND FLOOR PLAN
1:50

Boundary

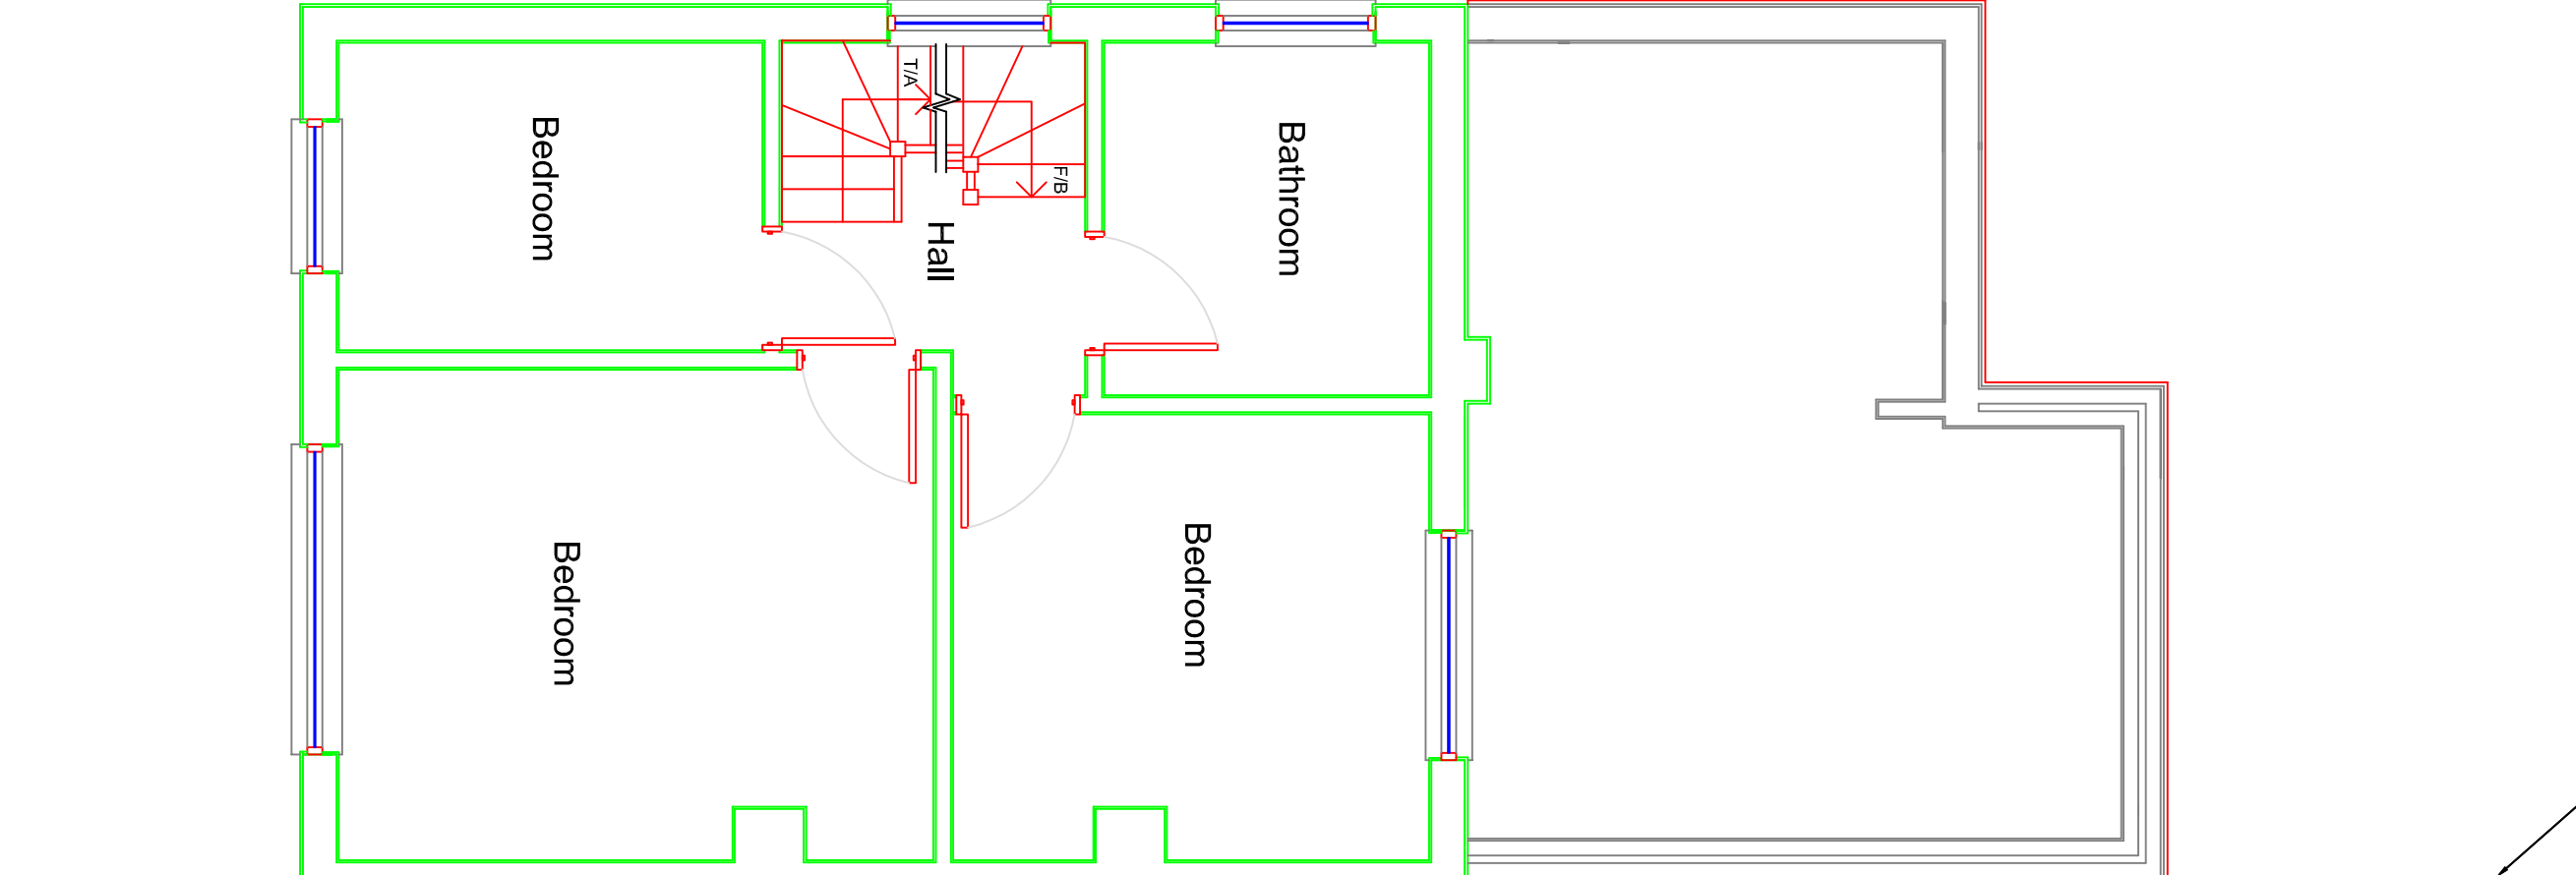

PROPOSED FIRST FLOOR PLAN
1:50

