


PROPOSED SECOND FLOOR PLAN  
1:50

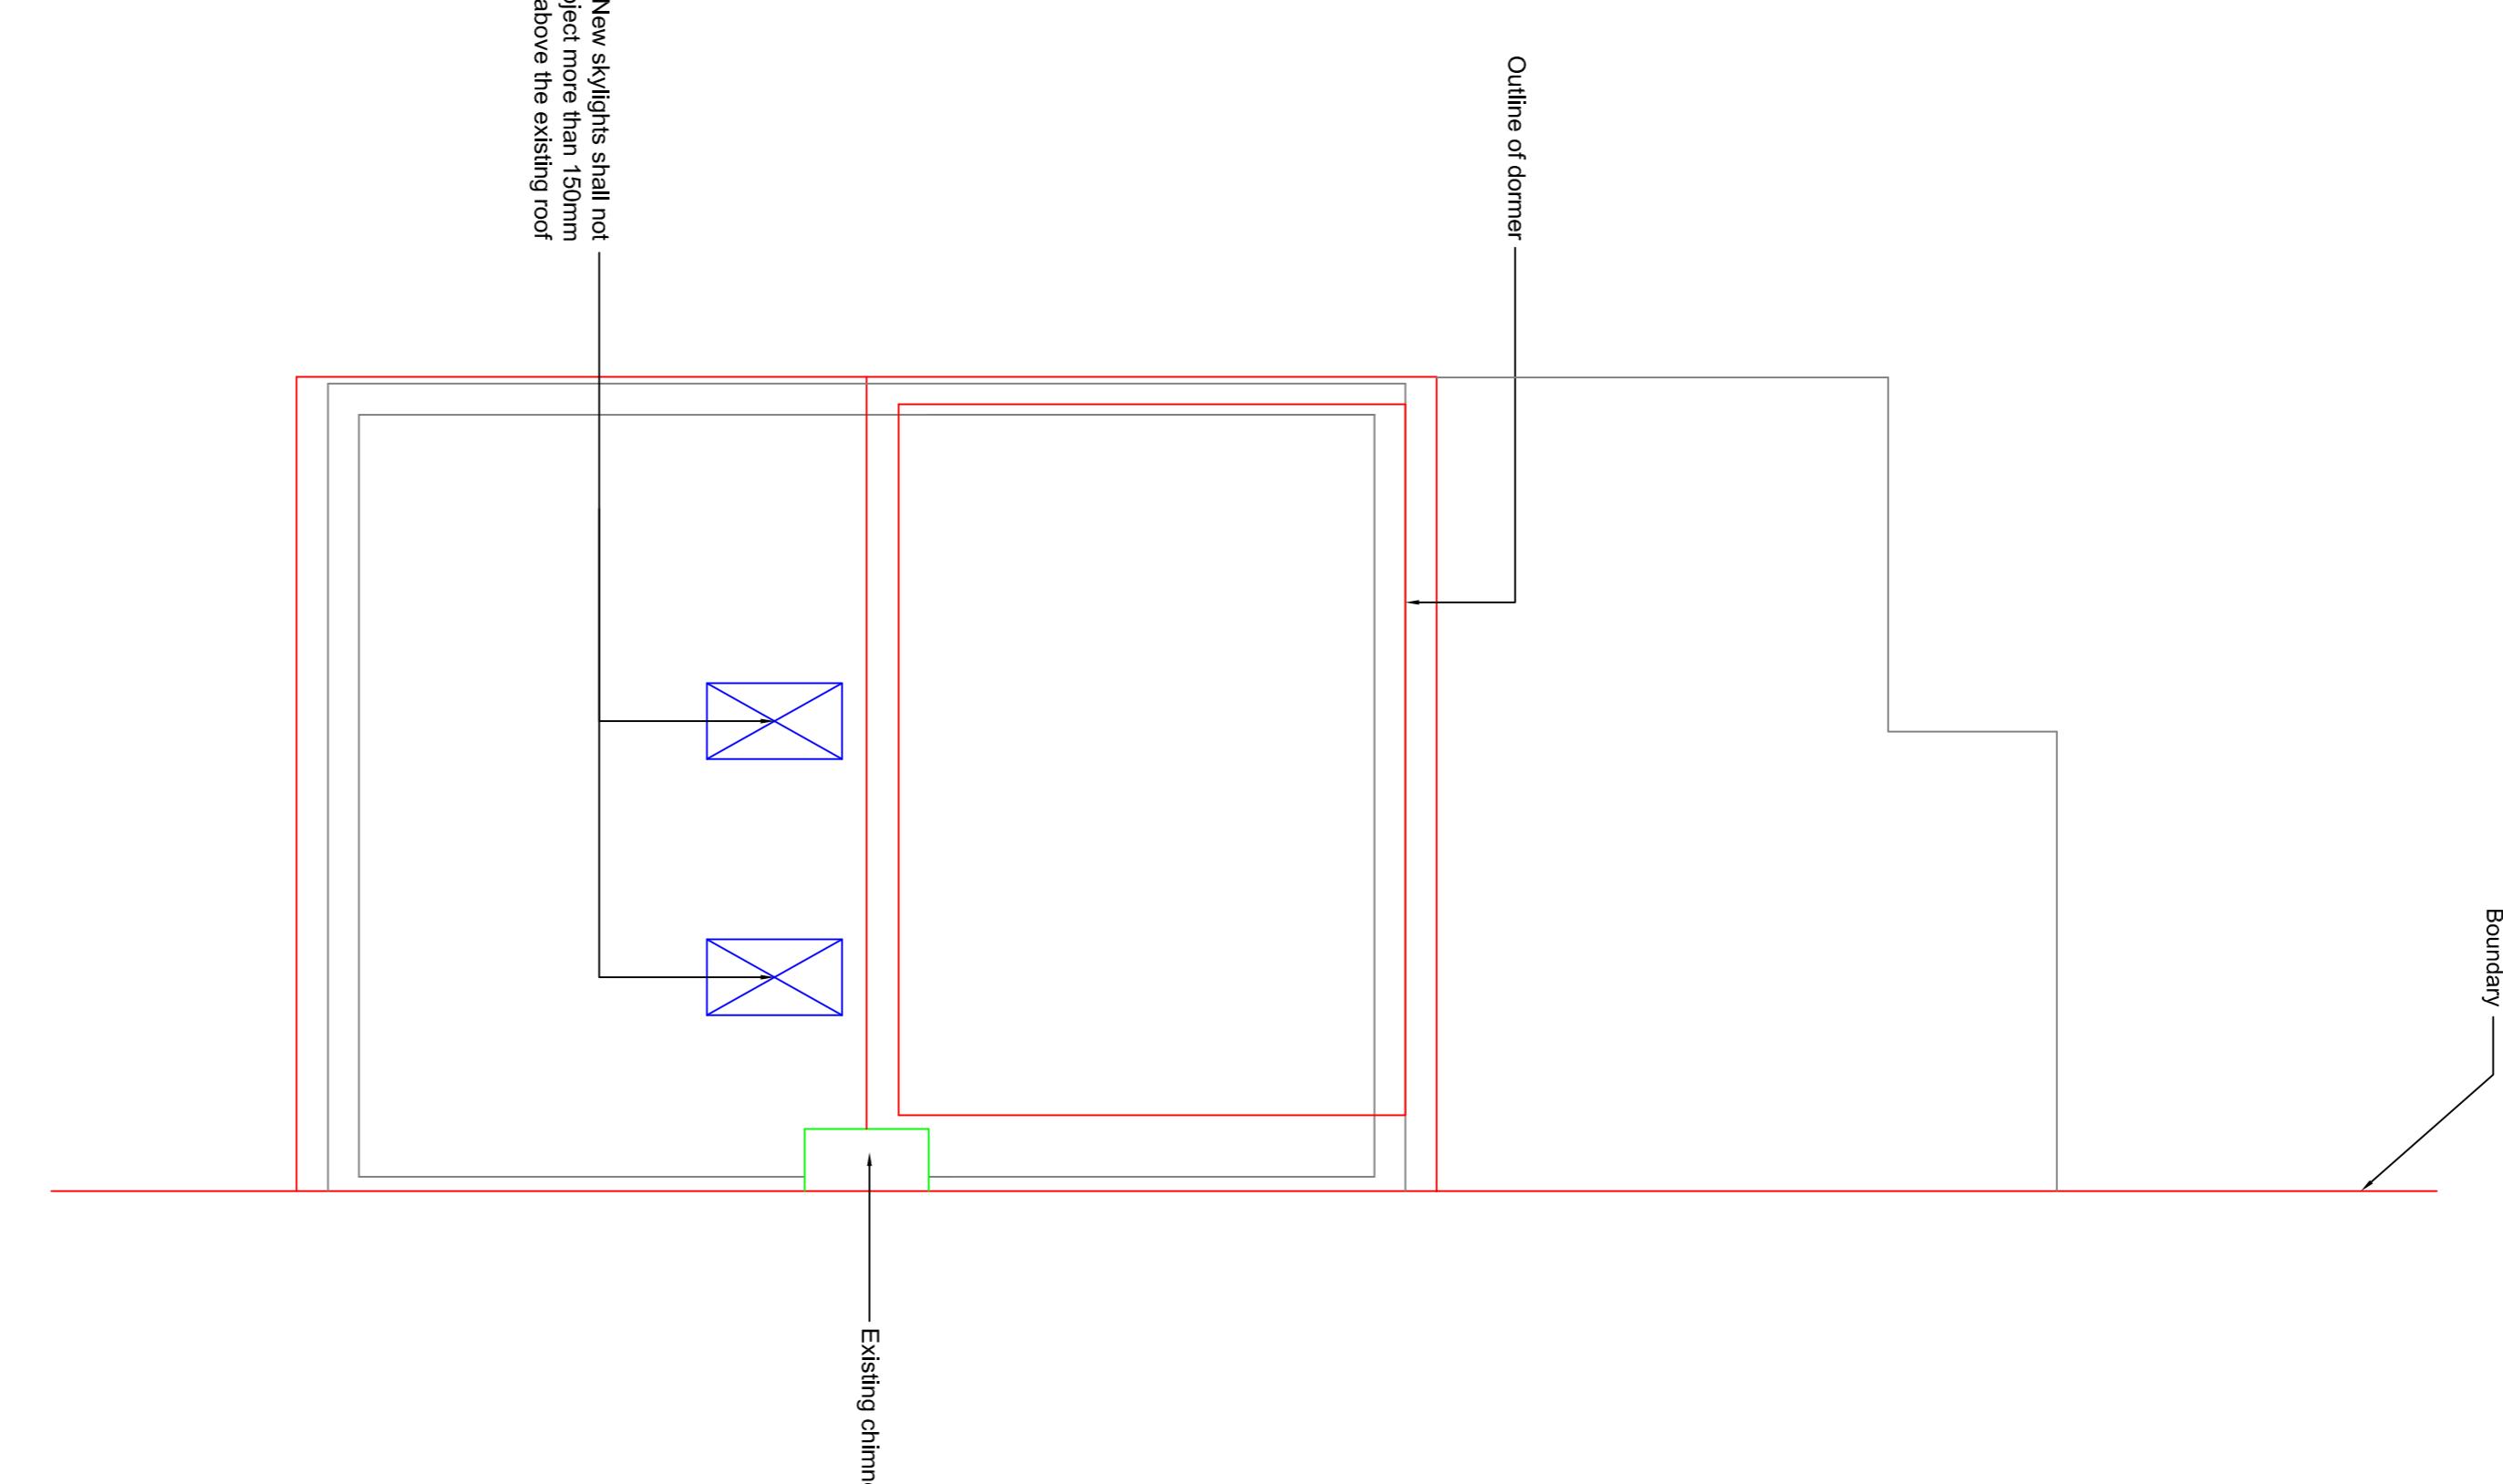

PROPOSED ROOF PLAN  
1:50

CONSTRUCTION NOTES

Existing roof line to be maintained. New dormer window wall to start 228mm from existing eaves line

LEGEND:  
This drawing is for the sole use of the client and is not to be reproduced without the written permission of the designer. Any discrepancies between this drawing and the construction documents shall be referred to the designer for resolution.

1:50 1m 2m 5m 10m

REV 16 LAWRENCE DRIVE  
ICKENHAM MIDX., UB10 8RN

PROPOSED FLOOR PLAN AND  
ROOF PLAN

Mr. Sokhi

client  
PROPOSED FLOOR PLAN AND  
ROOF PLAN

date  
1 50 13 01 24

drawn  
1475 A1 P02 -

revision

REIN  
DESIGN & PROJECT MANAGEMENT  
8 HAMPTON ROAD, UXBRIDGE  
UB8 3AU  
t: 01895 461 866  
m: 07941 500 341  
e: drnbc@btconnect.com