


New skylights shall not project more than 50mm above the existing roof


Tile hanging to the walls of the dormer window shall be of similar style and colour to those of the main roof

New window fitted with obscure glass. Window shall be non-opening below 1.7 metres above floor level

LEGEND:

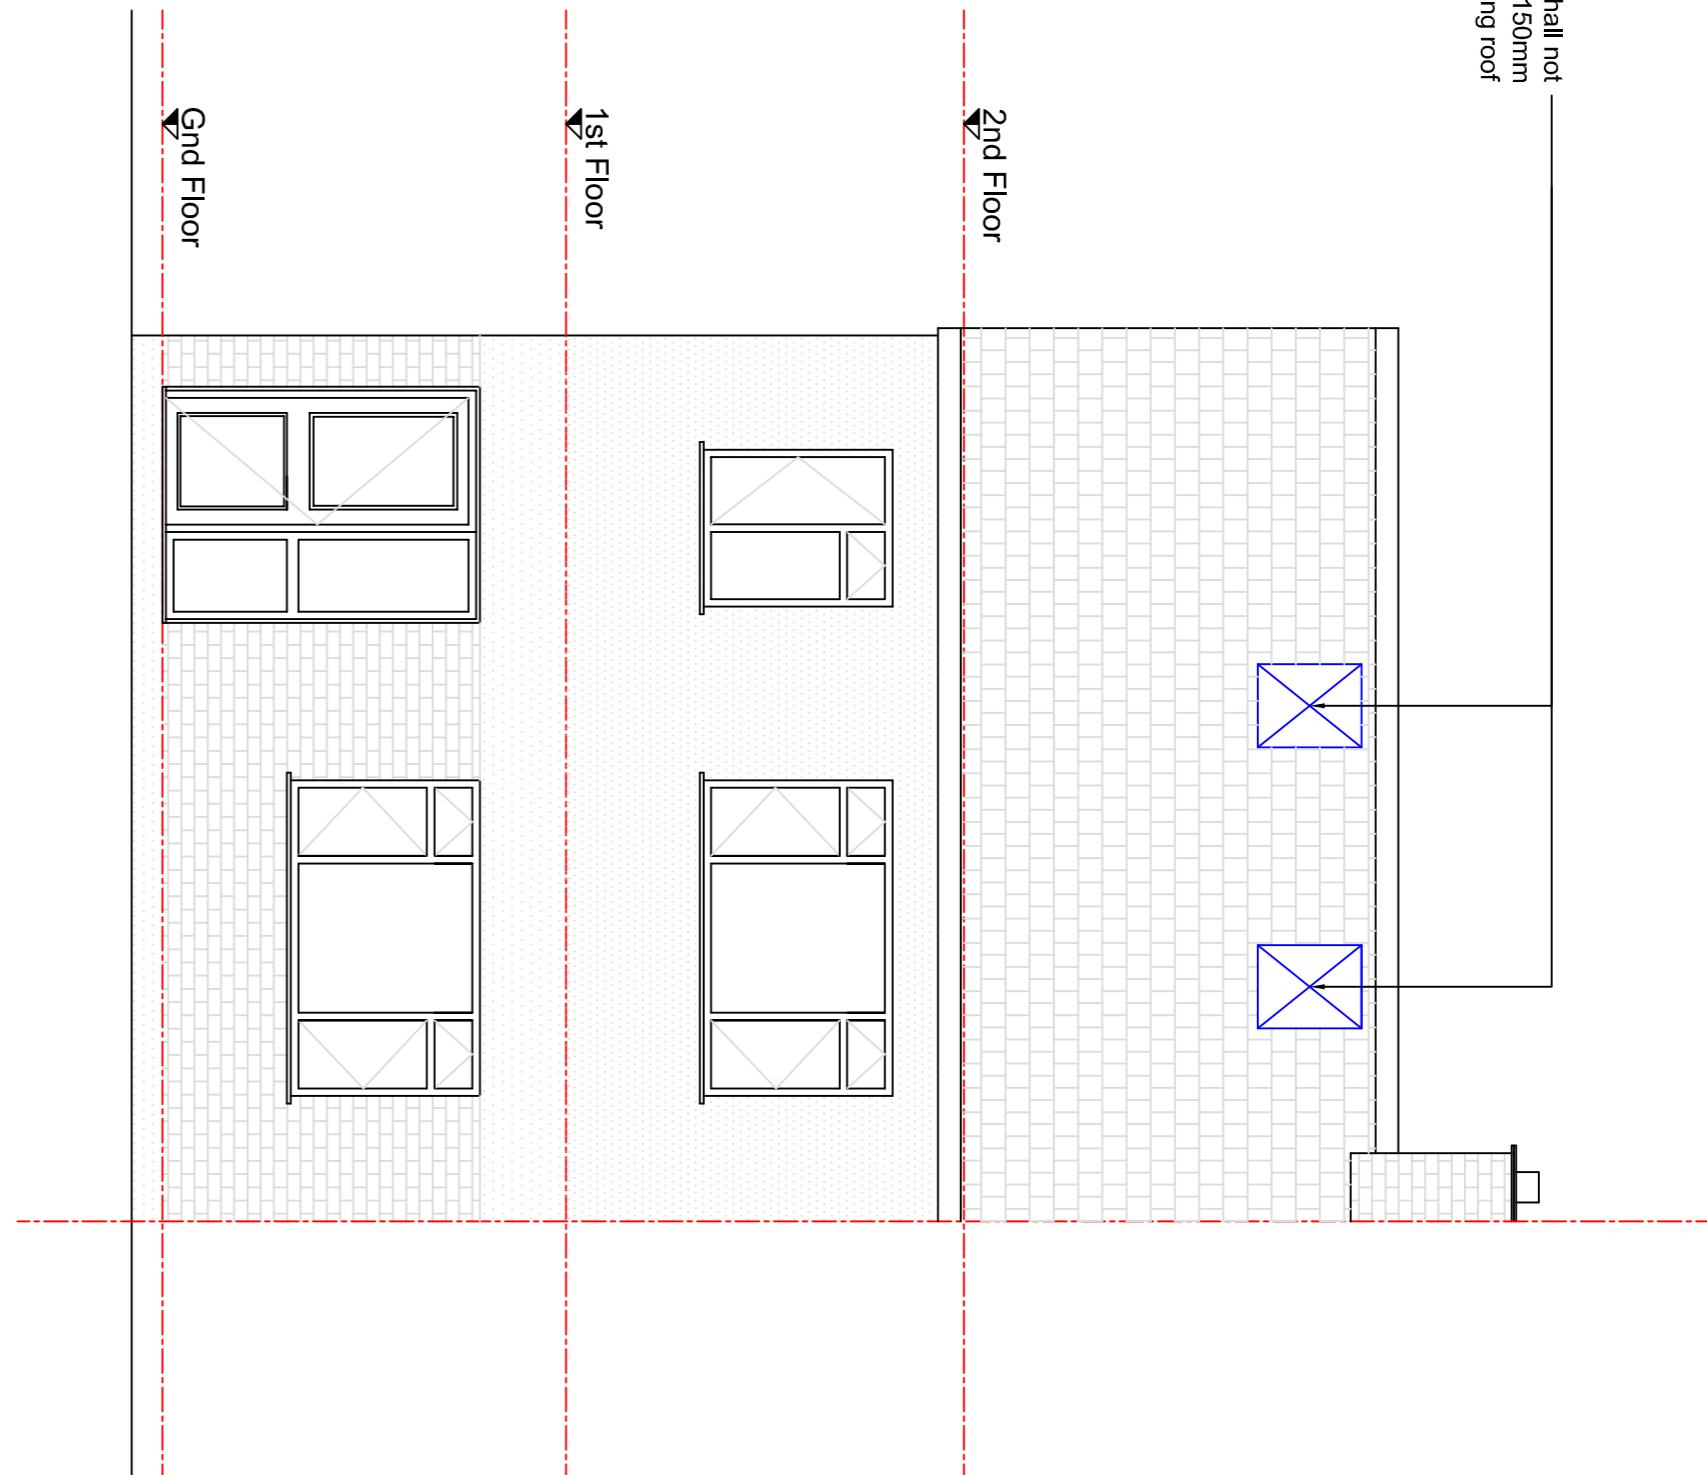

PROPOSED FRONT ELEVATION
1:50

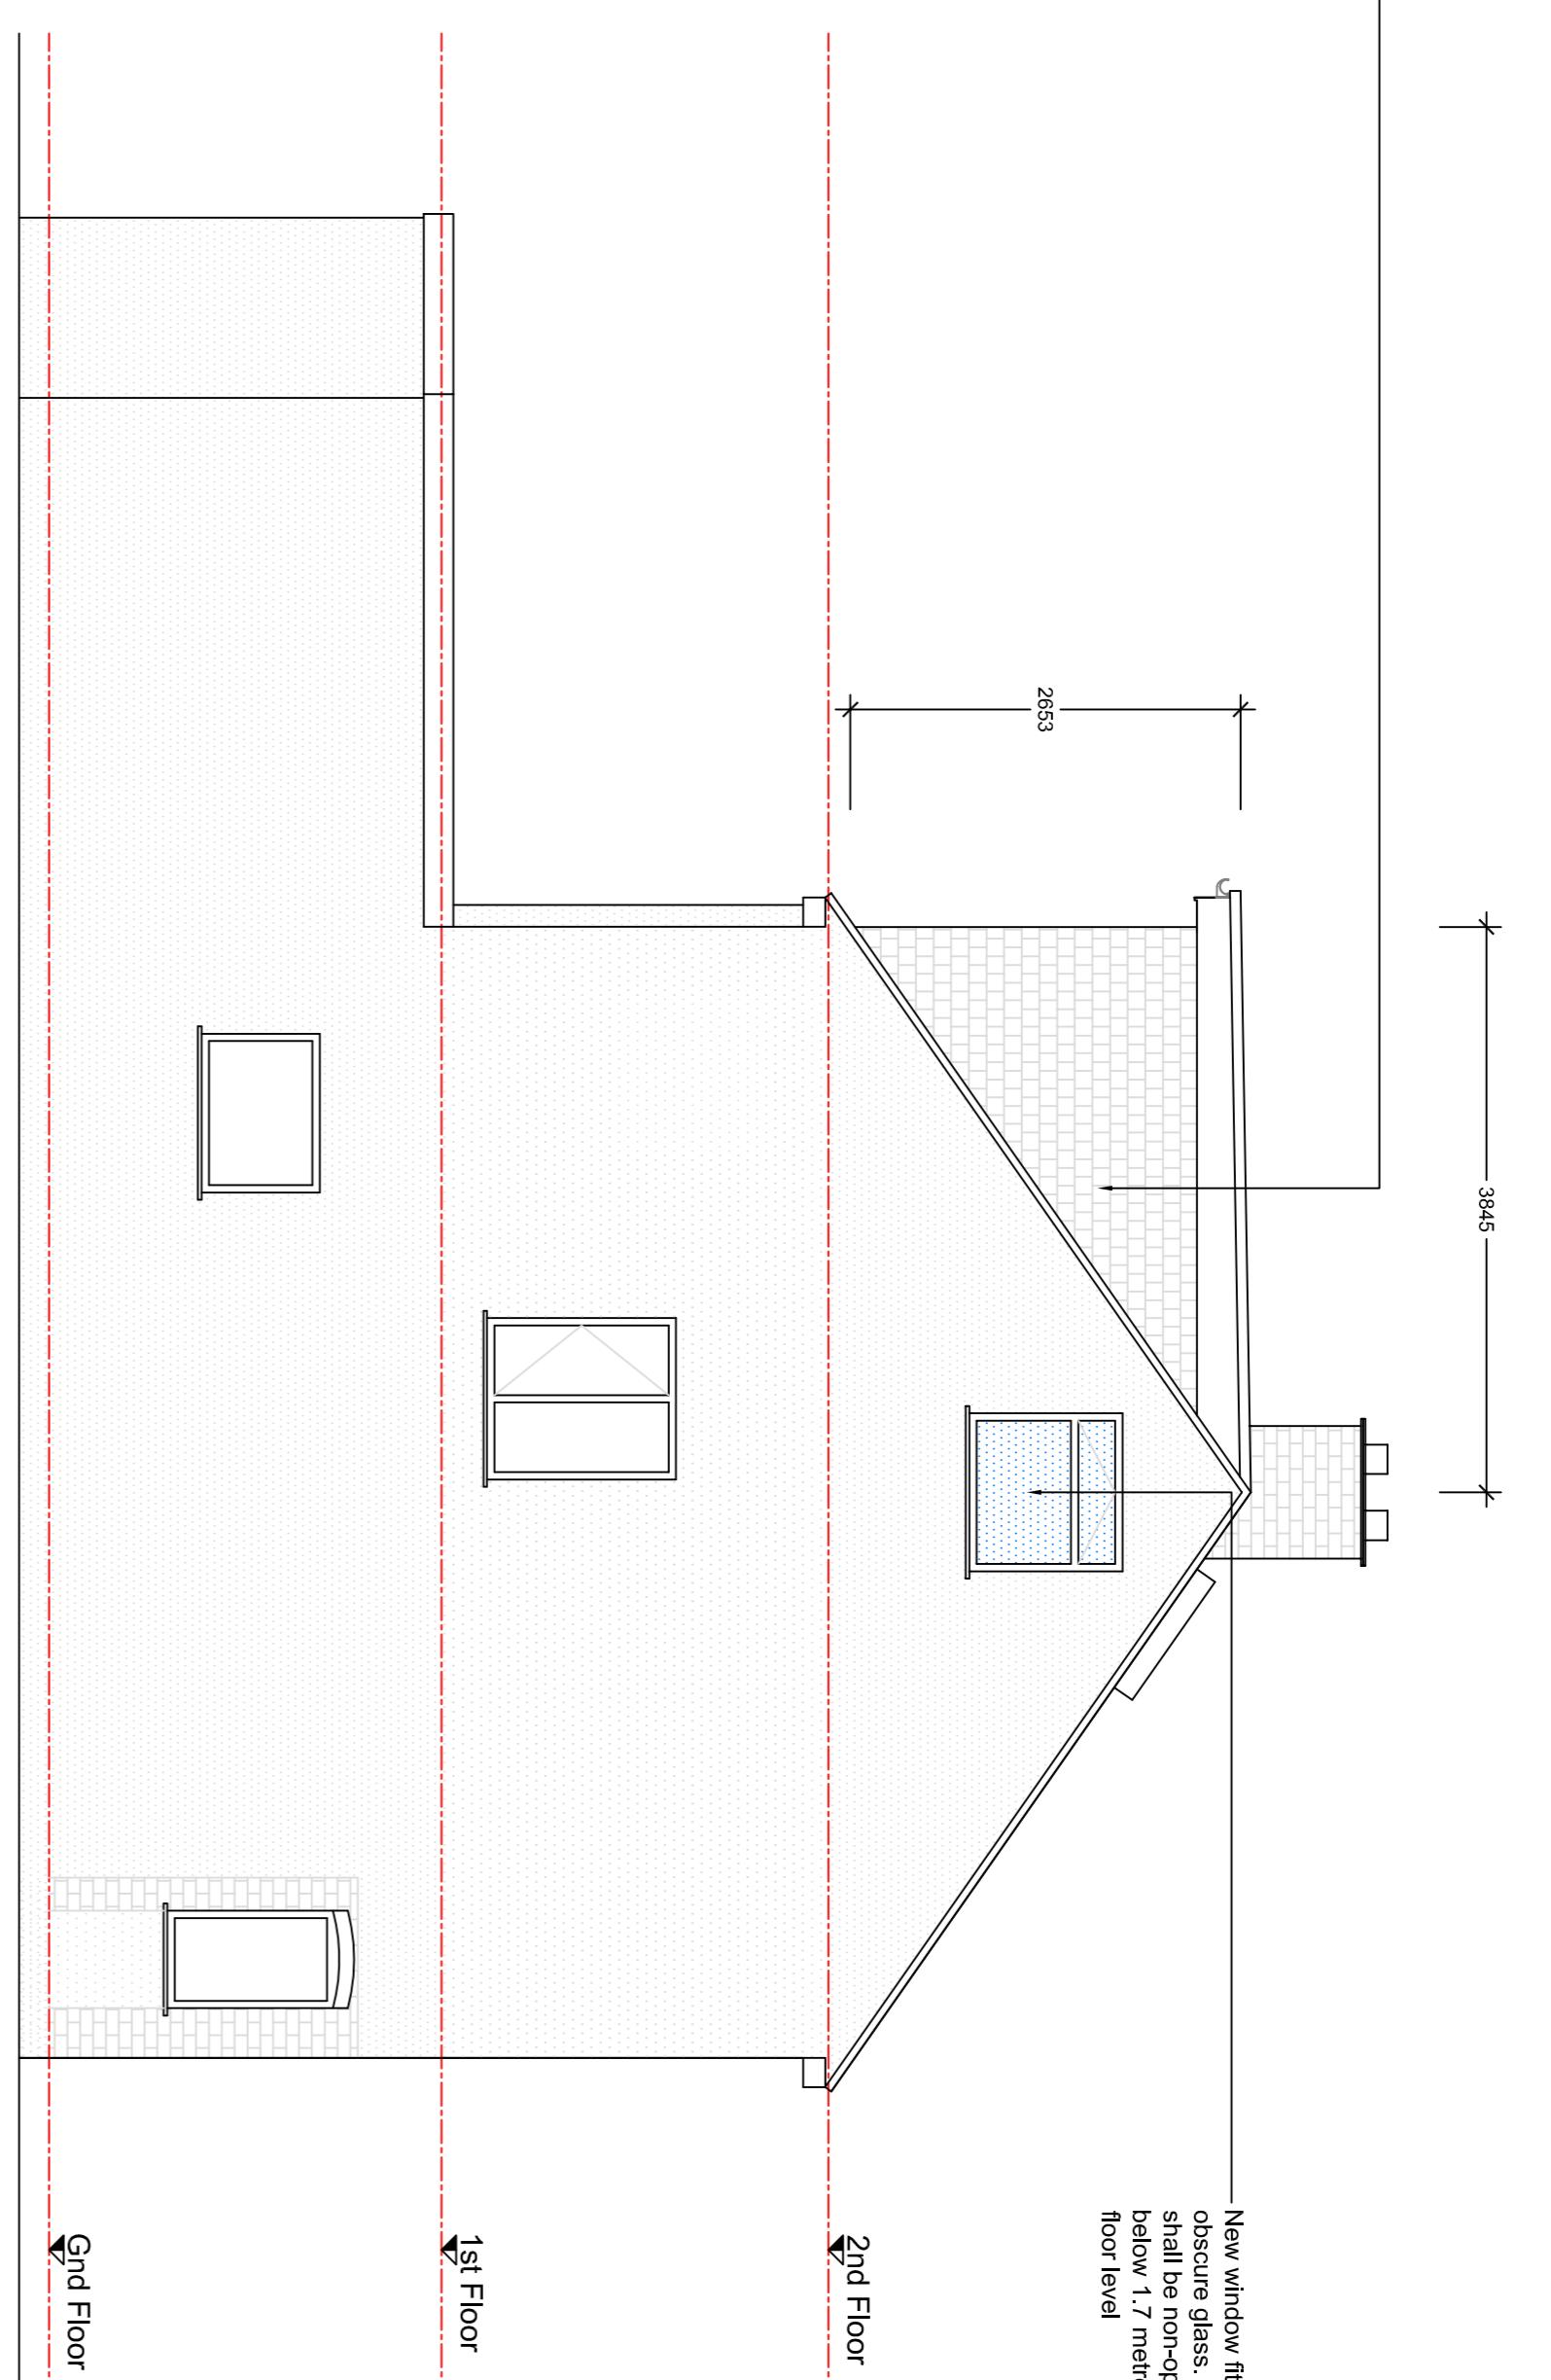

PROPOSED SIDE ELEVATION
1:50

