

LEGEND:

CONSTRUCTION NOTES:

REV	DESCRIPTION	DATE
-----	-------------	------

-	-	-
-	-	-
-	-	-
-	-	-
-	-	-

Project

16 LAWRENCE DRIVE,
ICKENHAM MIDDX, UB10 8RN

Title

EXISTING ELEVATIONS

Client

Mr. Sokhi


Scale

Scale	1	50	13	01	24
-------	---	----	----	----	----


Draw No.

1475 A1 SU03 -


REN CONSULTANTS
3 HAWKTON ROAD, E. 01863 461 866
16 LAWRENCE DRIVE, ICKENHAM MIDDX, UB10 8RN
DESIGN & PROJECT UBSJW
MANAGEMENT re: shukhi@renuk.com

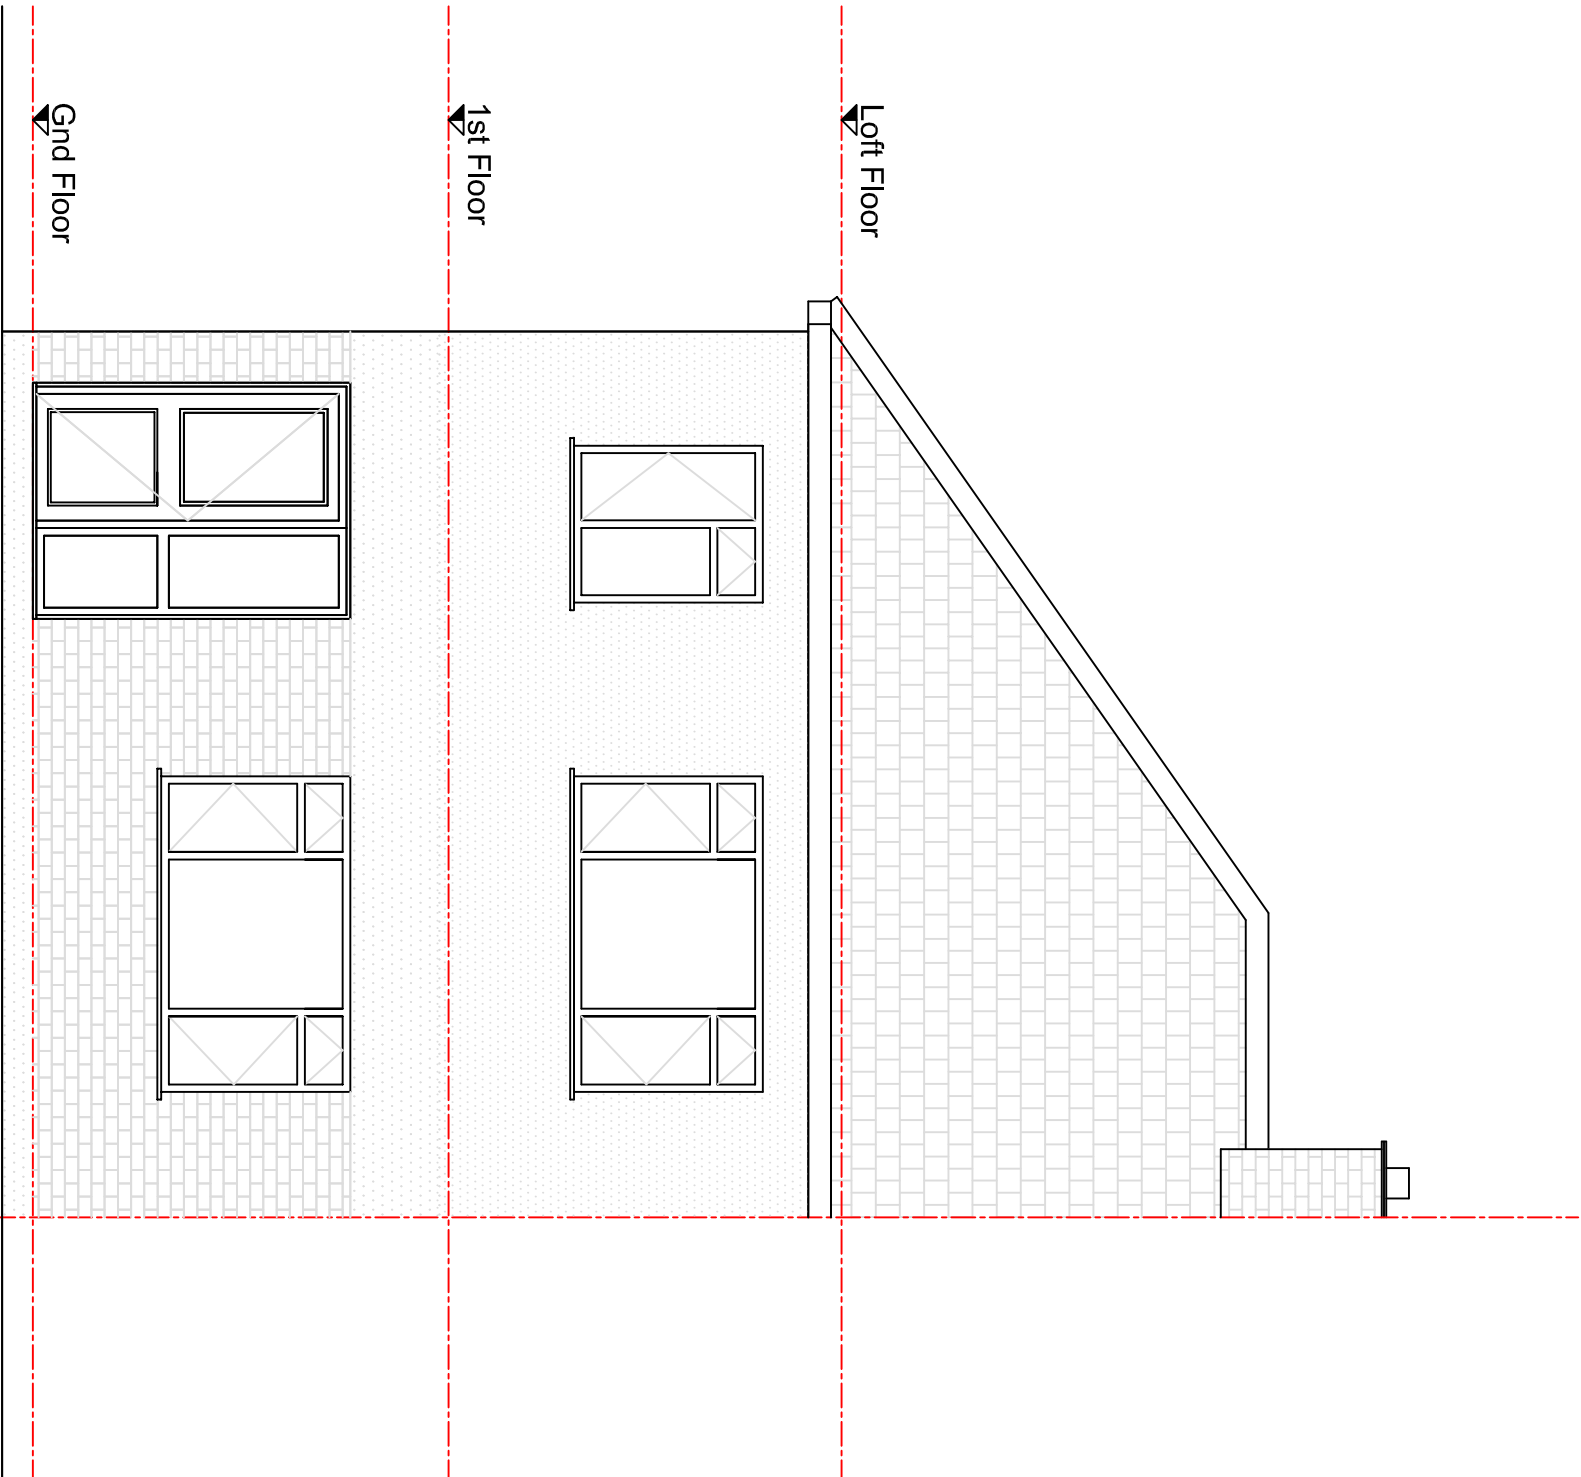


EXISTING FRONT ELEVATION
1:50

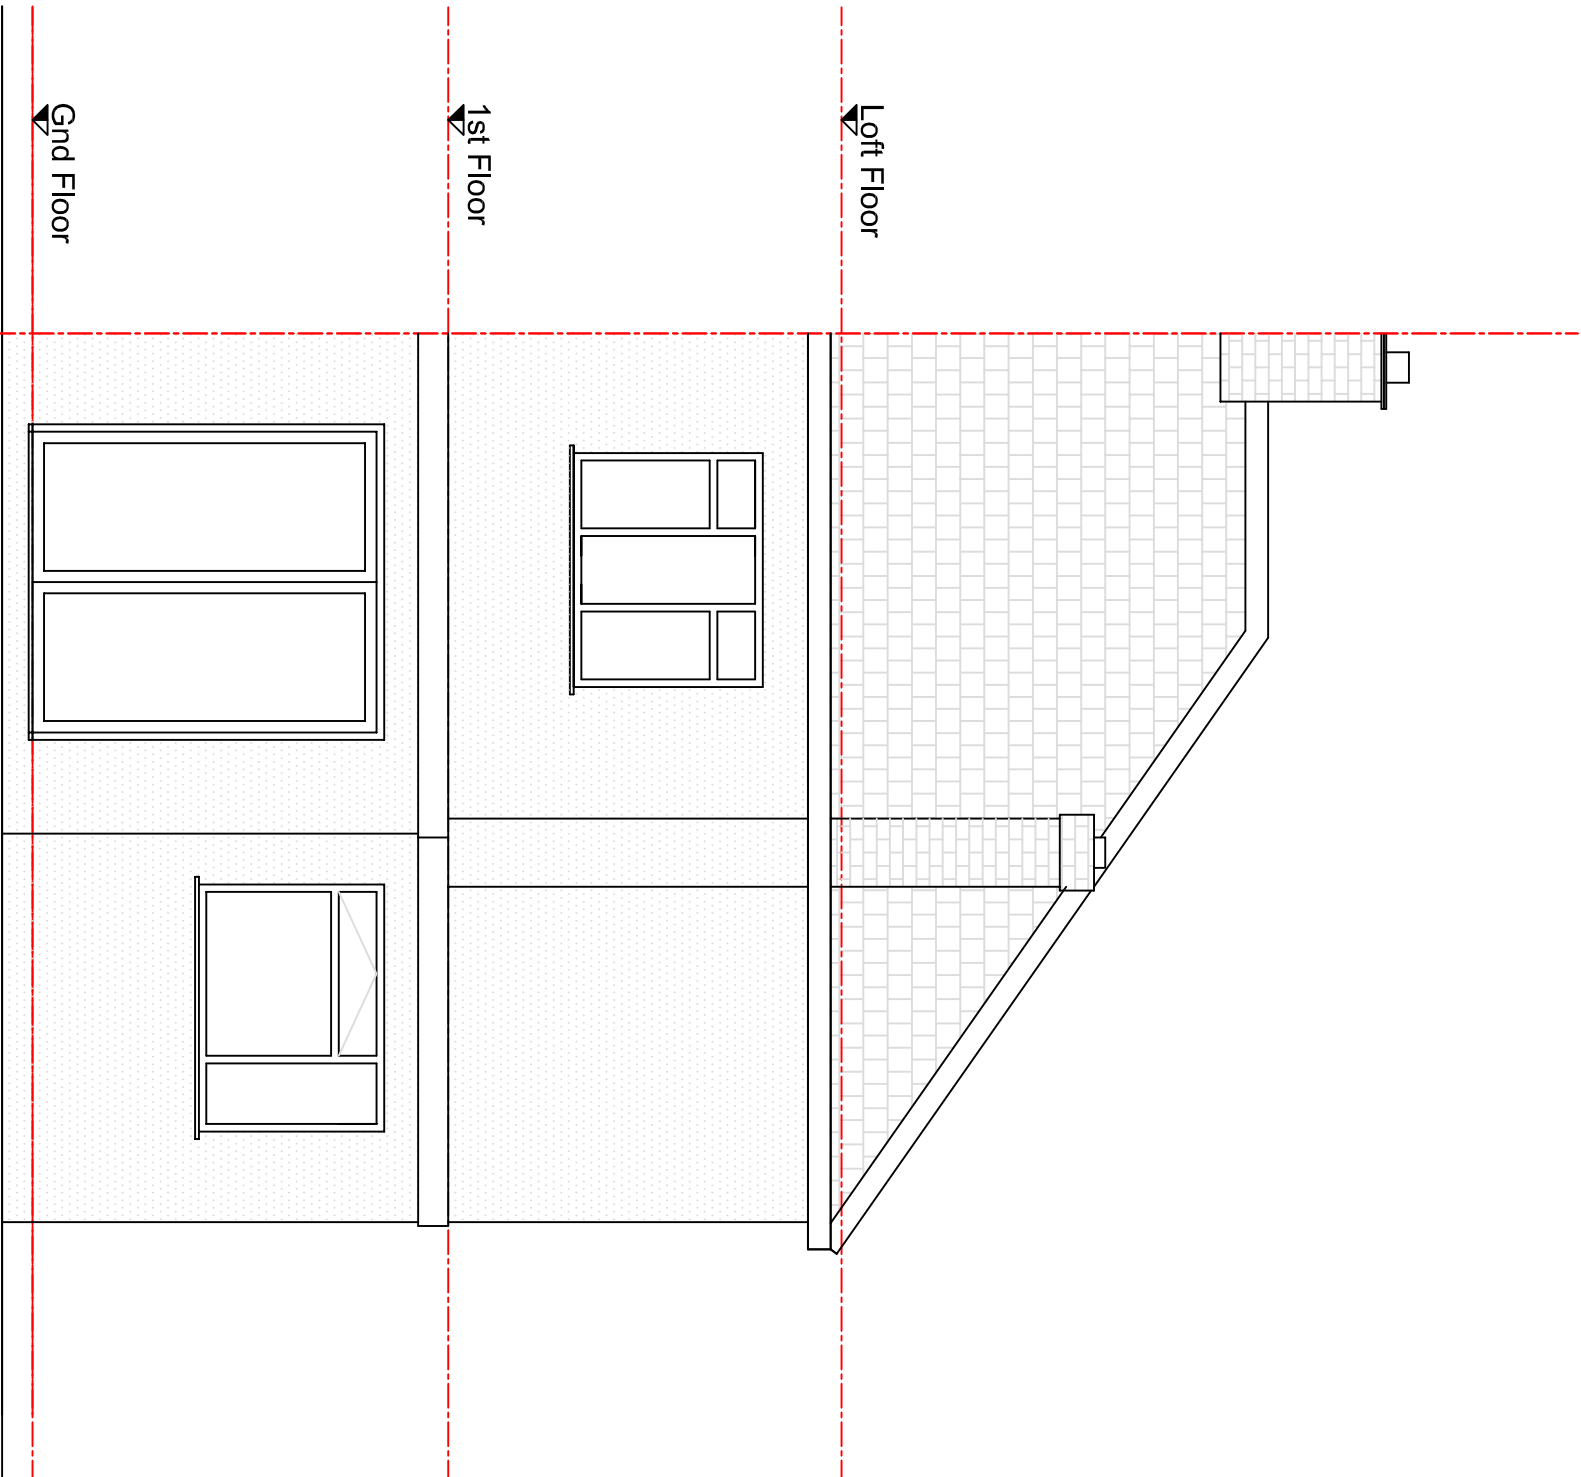

EXISTING REAR ELEVATION
1:50

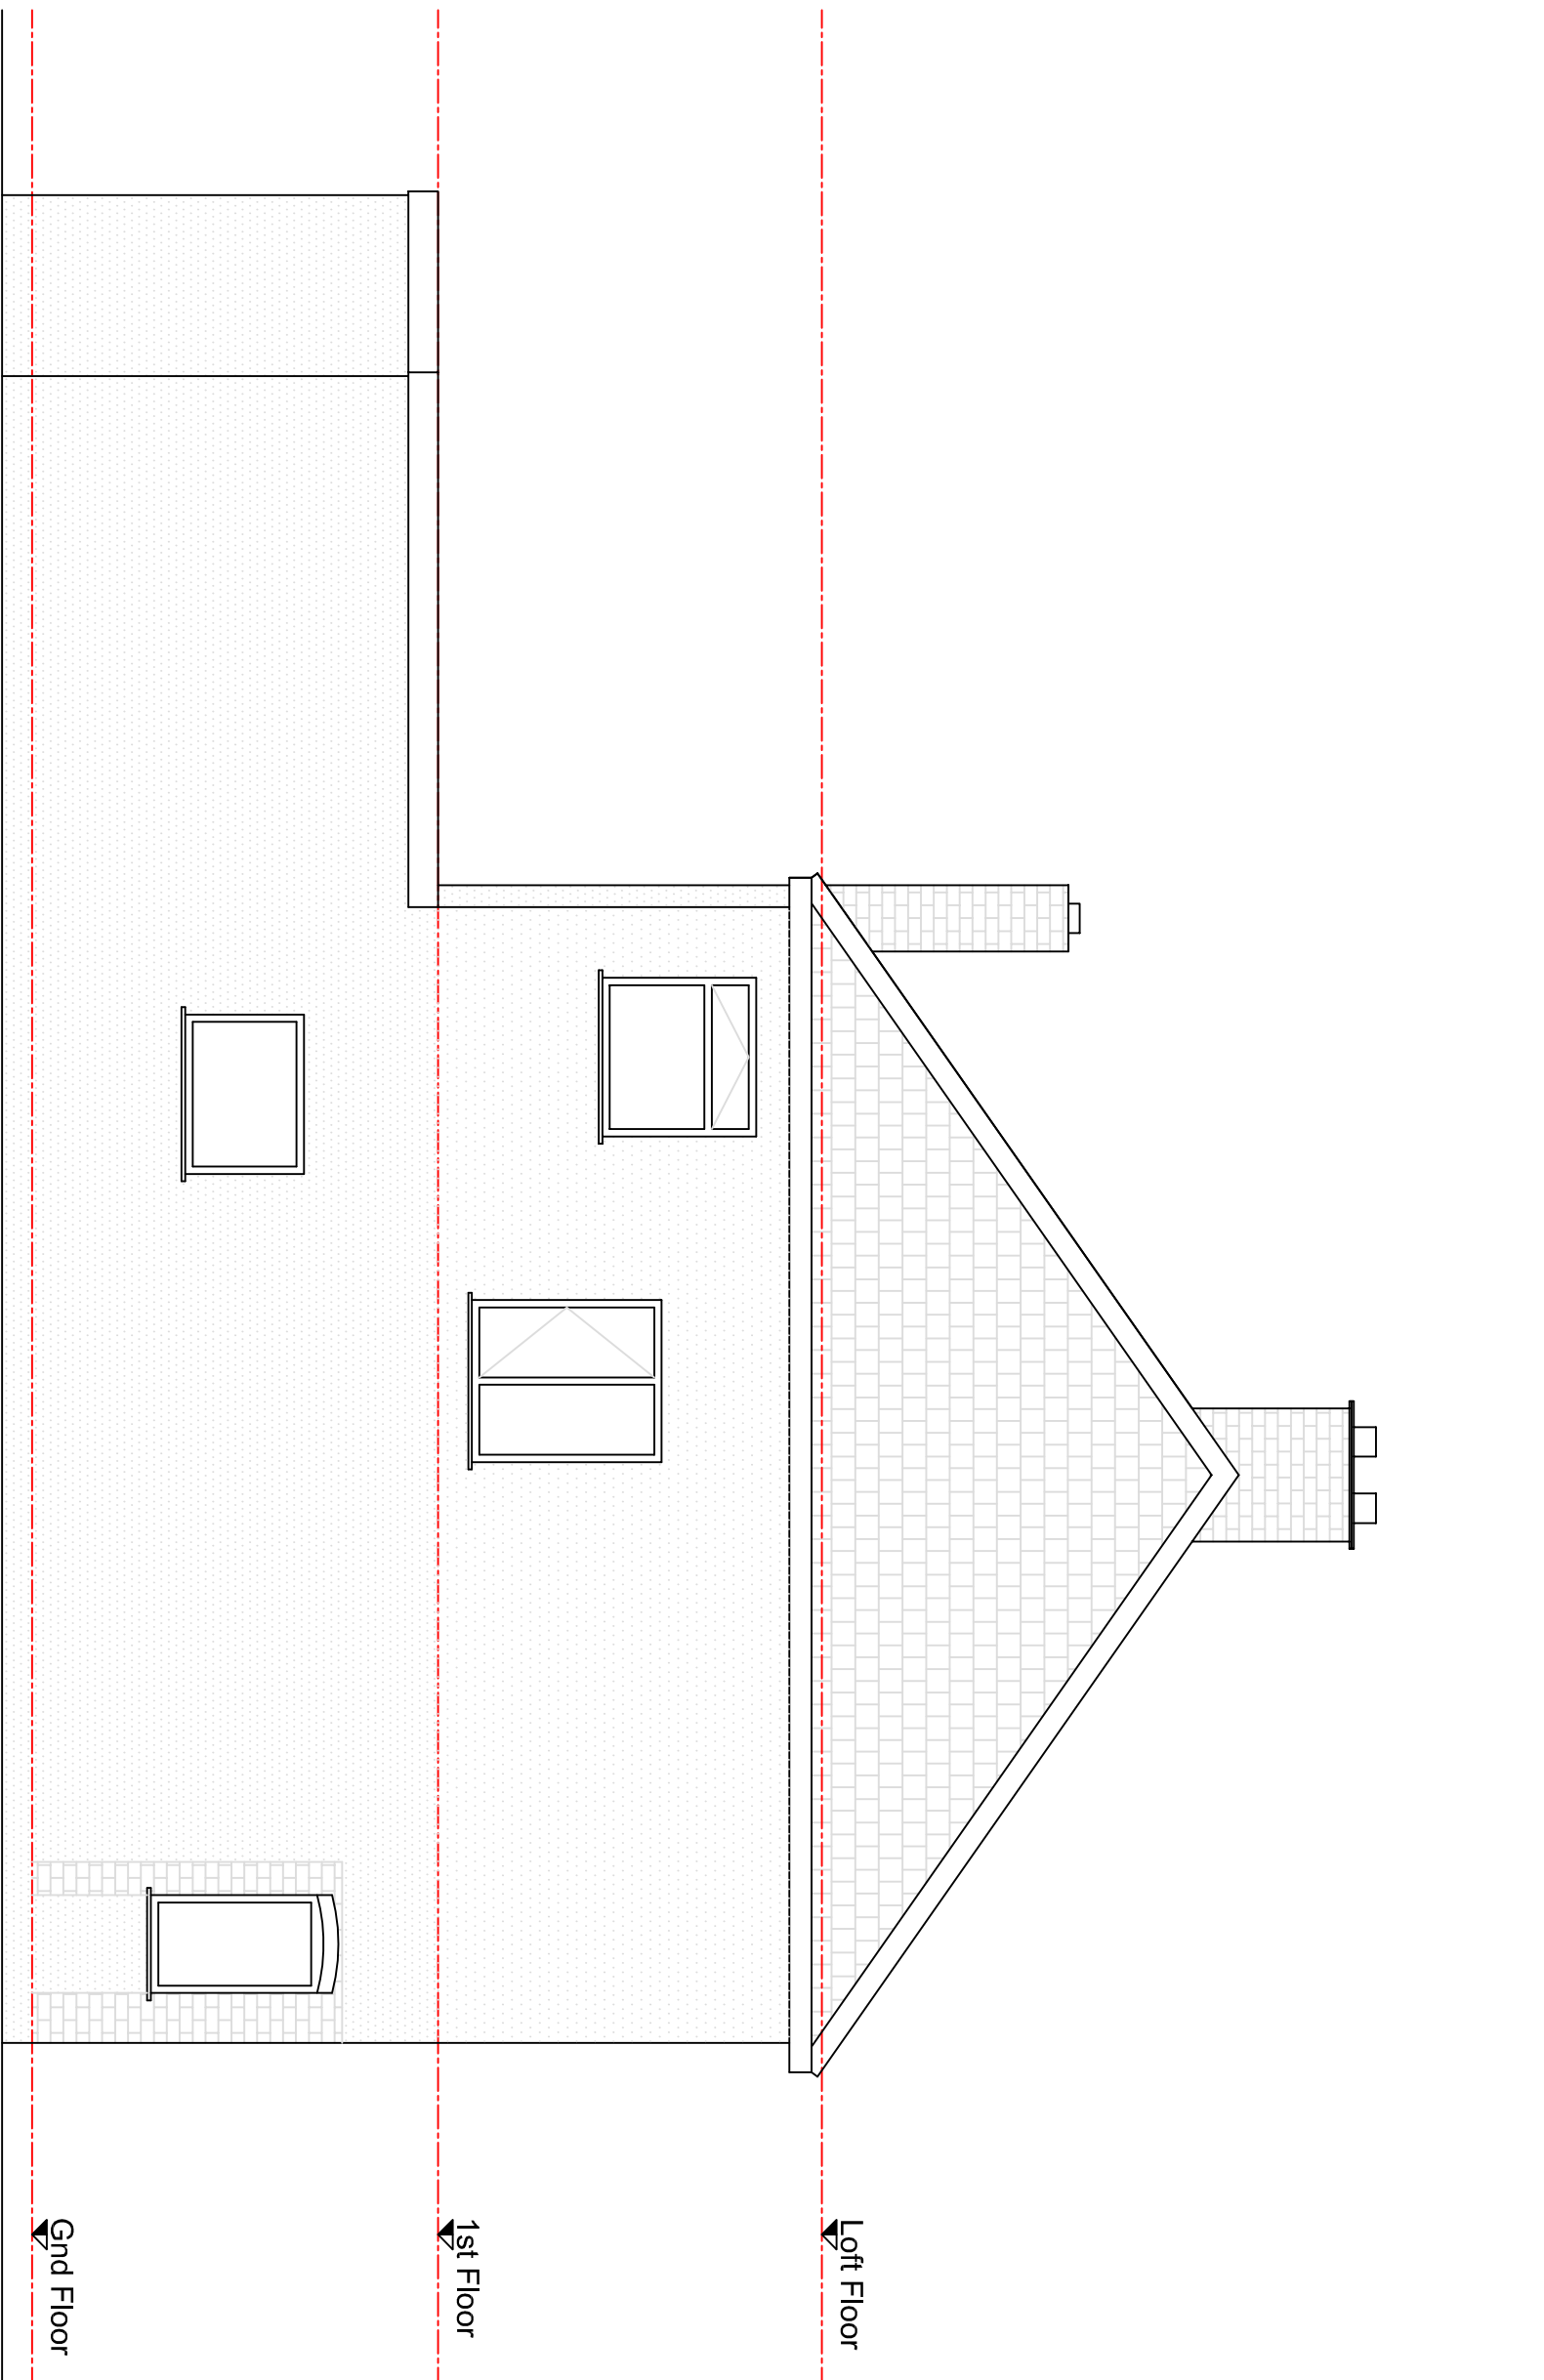

EXISTING SIDE ELEVATION
1:50

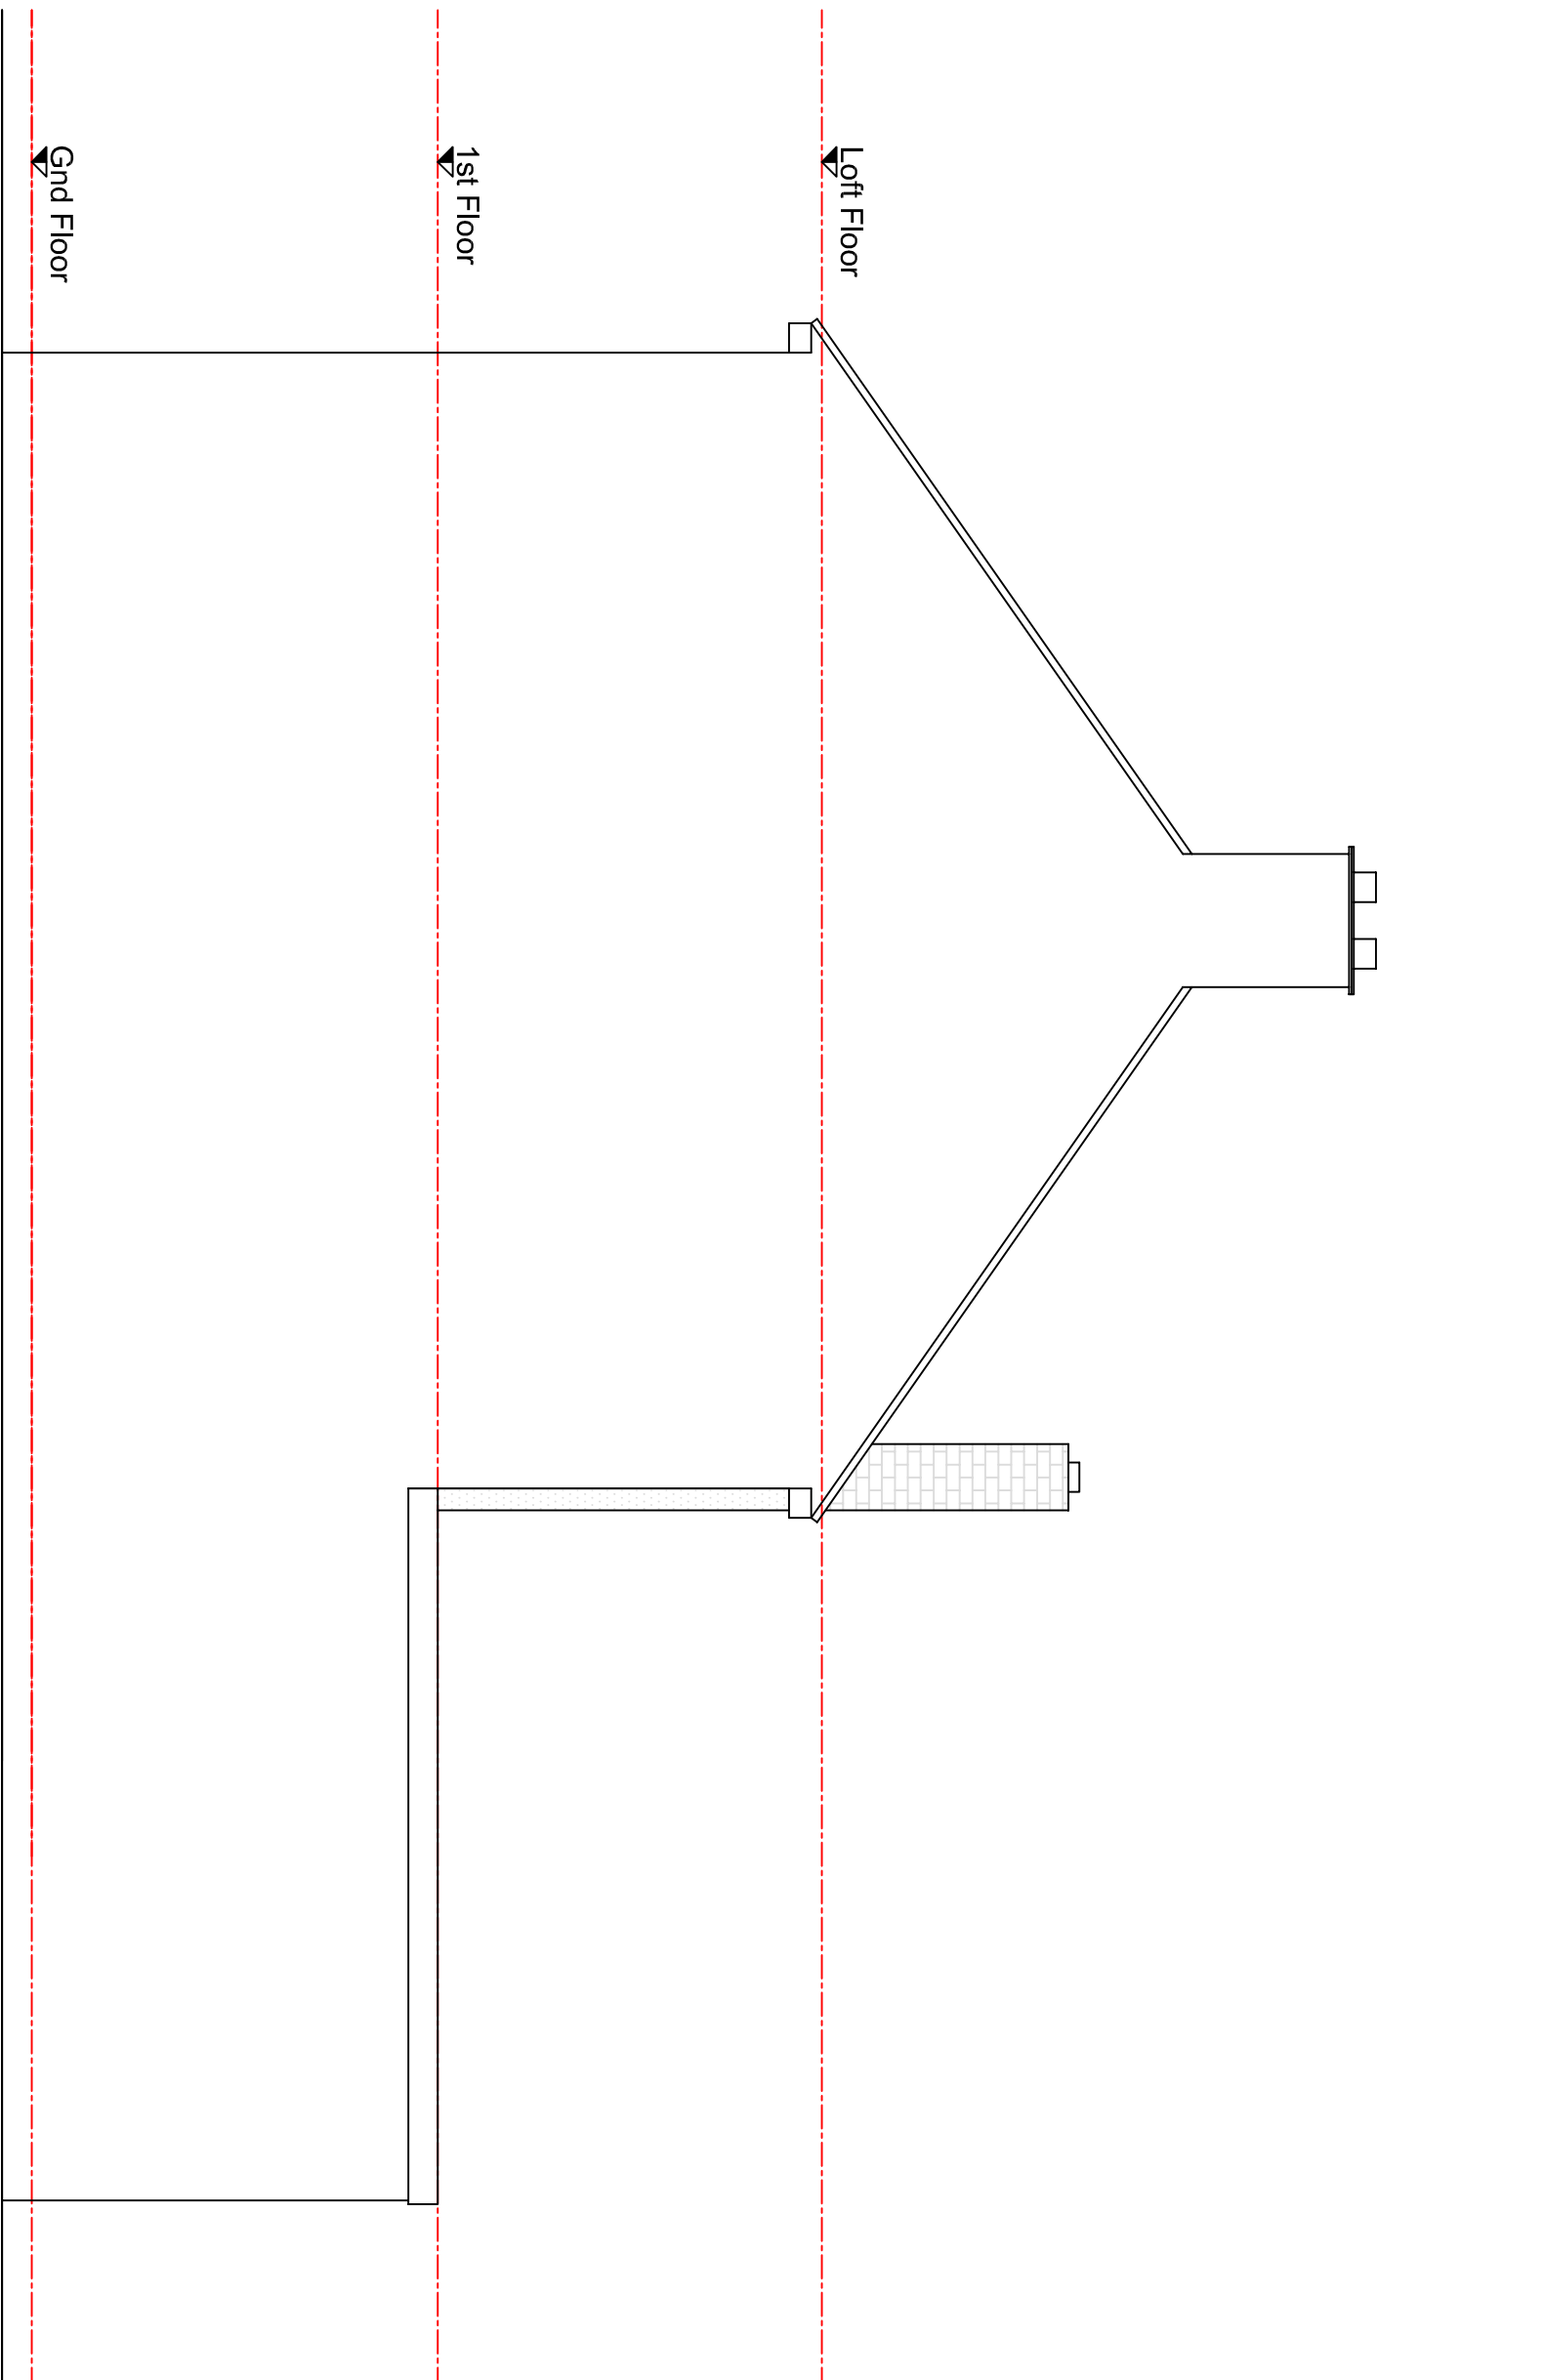

EXISTING SIDE ELEVATION
1:50

