

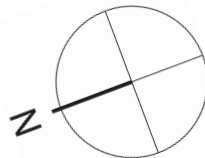



vation

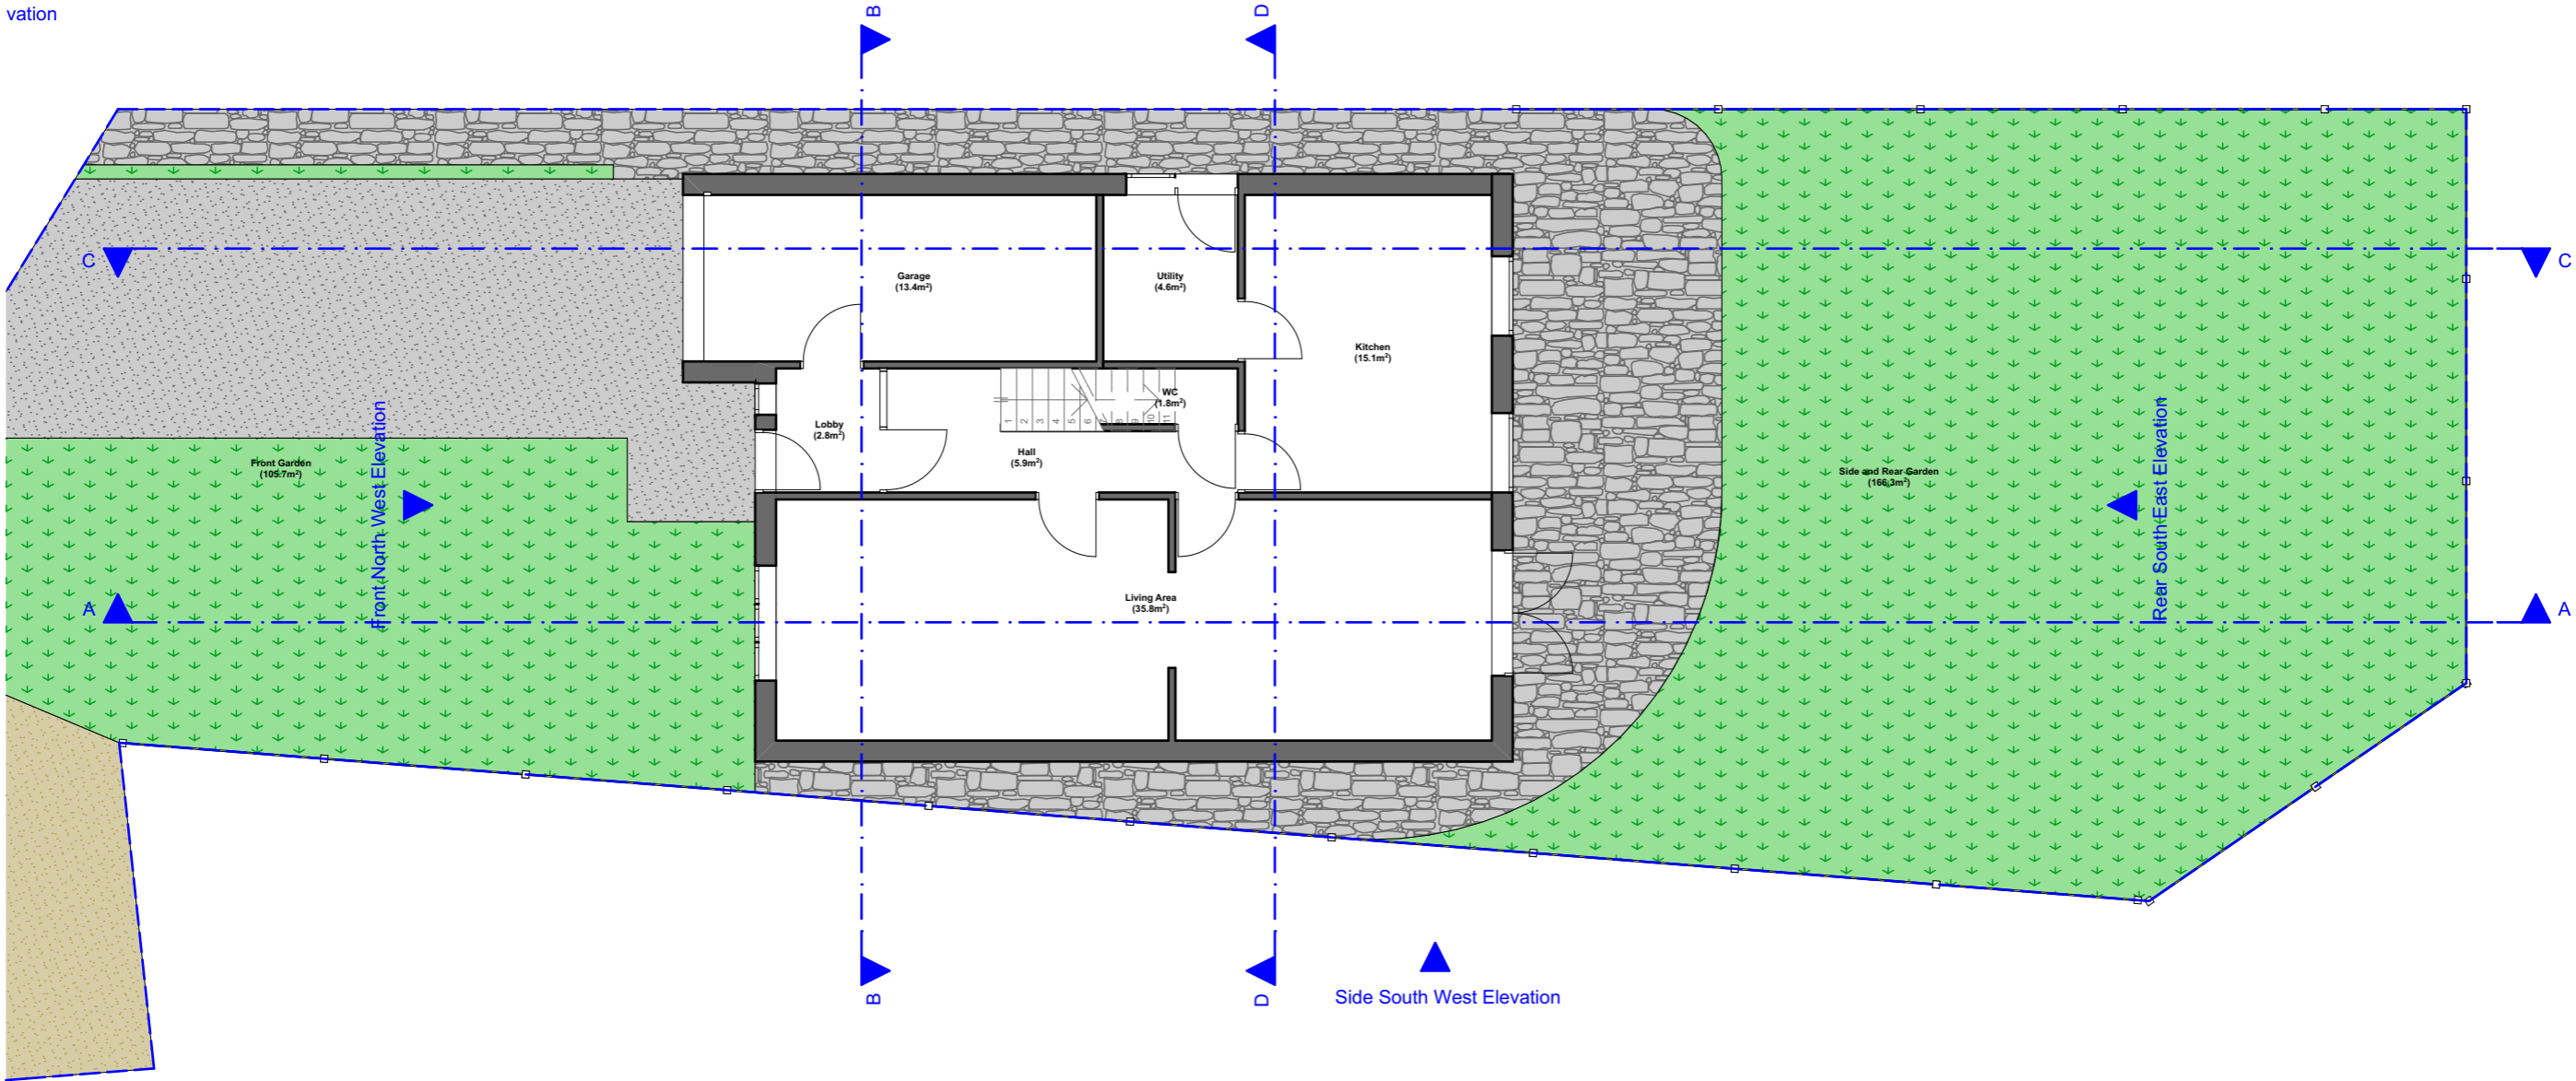

	ZANOPLY info@zanoply.co.uk www.zanoply.co.uk		Site 26 Pepys Close, Ickenham, UB10 8NY	Project Single storey rear extension, double storey side extension, loft conversion with rear dormer extension, front porch, new boundary, landscaping and minor alteration to the facade of the building	Drawing Scale 1:100 at A3	Date Prepared 29.11.2023	Notes 1. This drawing has been prepared for planning purposes only. 2. All copyrights are reserved to Zanoply ltd and consent should be sought for non-commercial use.	3. The contractor is responsible for checking all dimensions before commencing works. 4. Scale for planning purposes only. 5. Any discrepancy found should be brought to the attention of the designer.

Existing_Ground_Floor_Plan



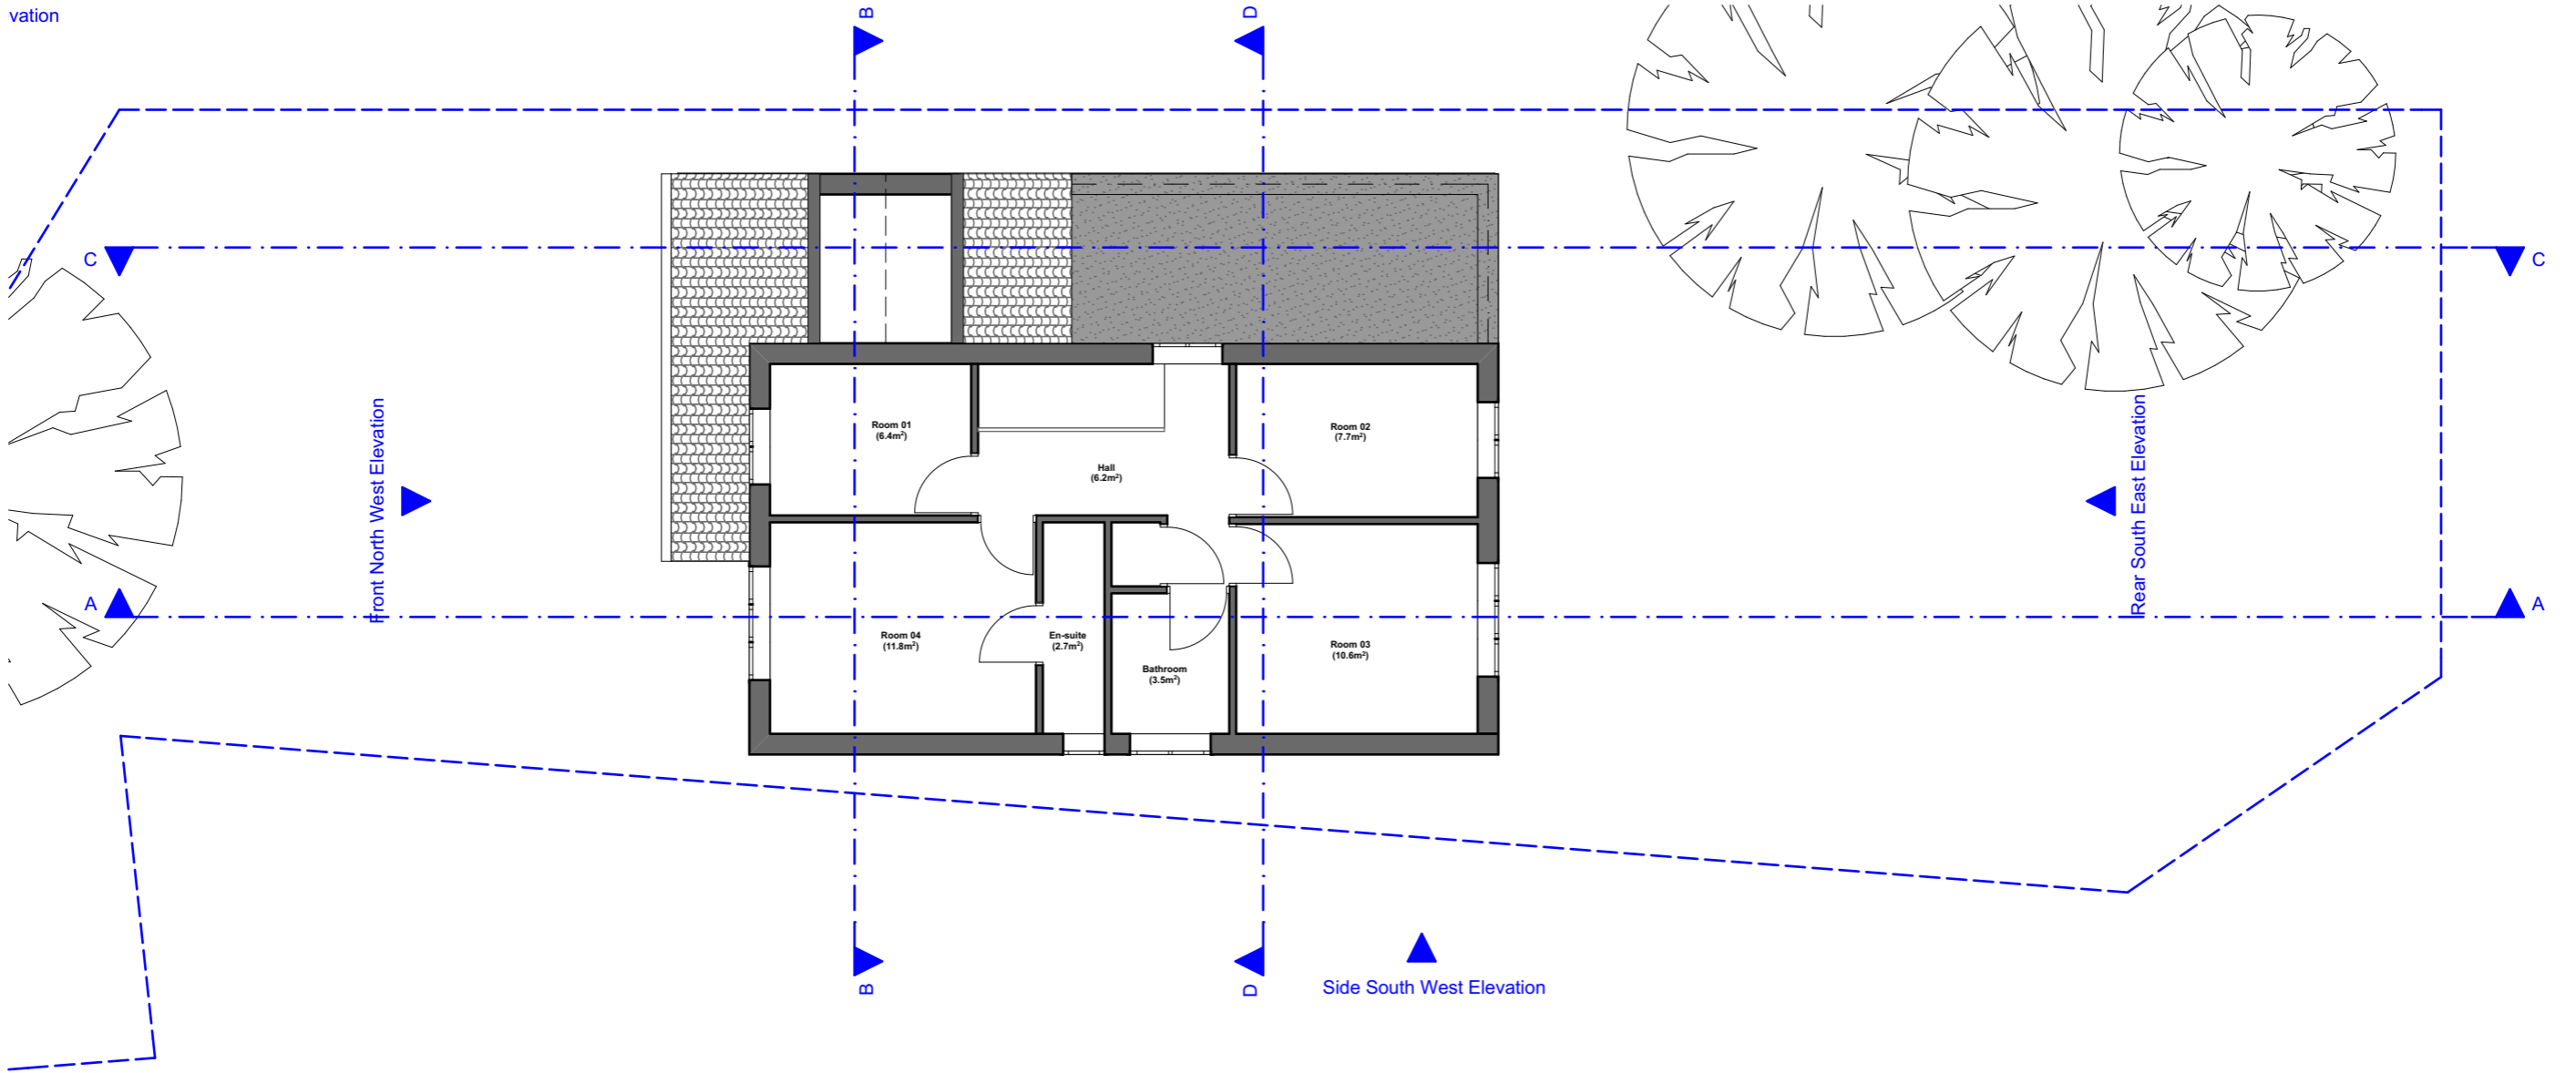

Zanoply

ZANOPLY
info@zanoply.co.uk
www.zanoply.co.uk

Site
26 Pepys Close,
Ickenham, UB10 8NY

Project
Single storey rear extension, double storey
side extension, loft conversion with rear
dormer extension, front porch, new
boundary, landscaping and minor
alteration to the facade of the building

**Drawing
Scale**
1:100 at A3


**Date
Prepared**
29.11.2023


Notes
1. This drawing has been prepared for planning purposes
only.
2. All copyrights are reserved to Zanoply Ltd and consent
should be sought for non-commercial use.

3. The contractor is responsible for checking all
dimensions before commencing works.
4. Scale for planning purposes only.
5. Any discrepancy found should be brought to the
attention of the designer.

Existing_First_Floor_Plan

0 2m 4m 10m

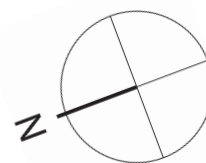

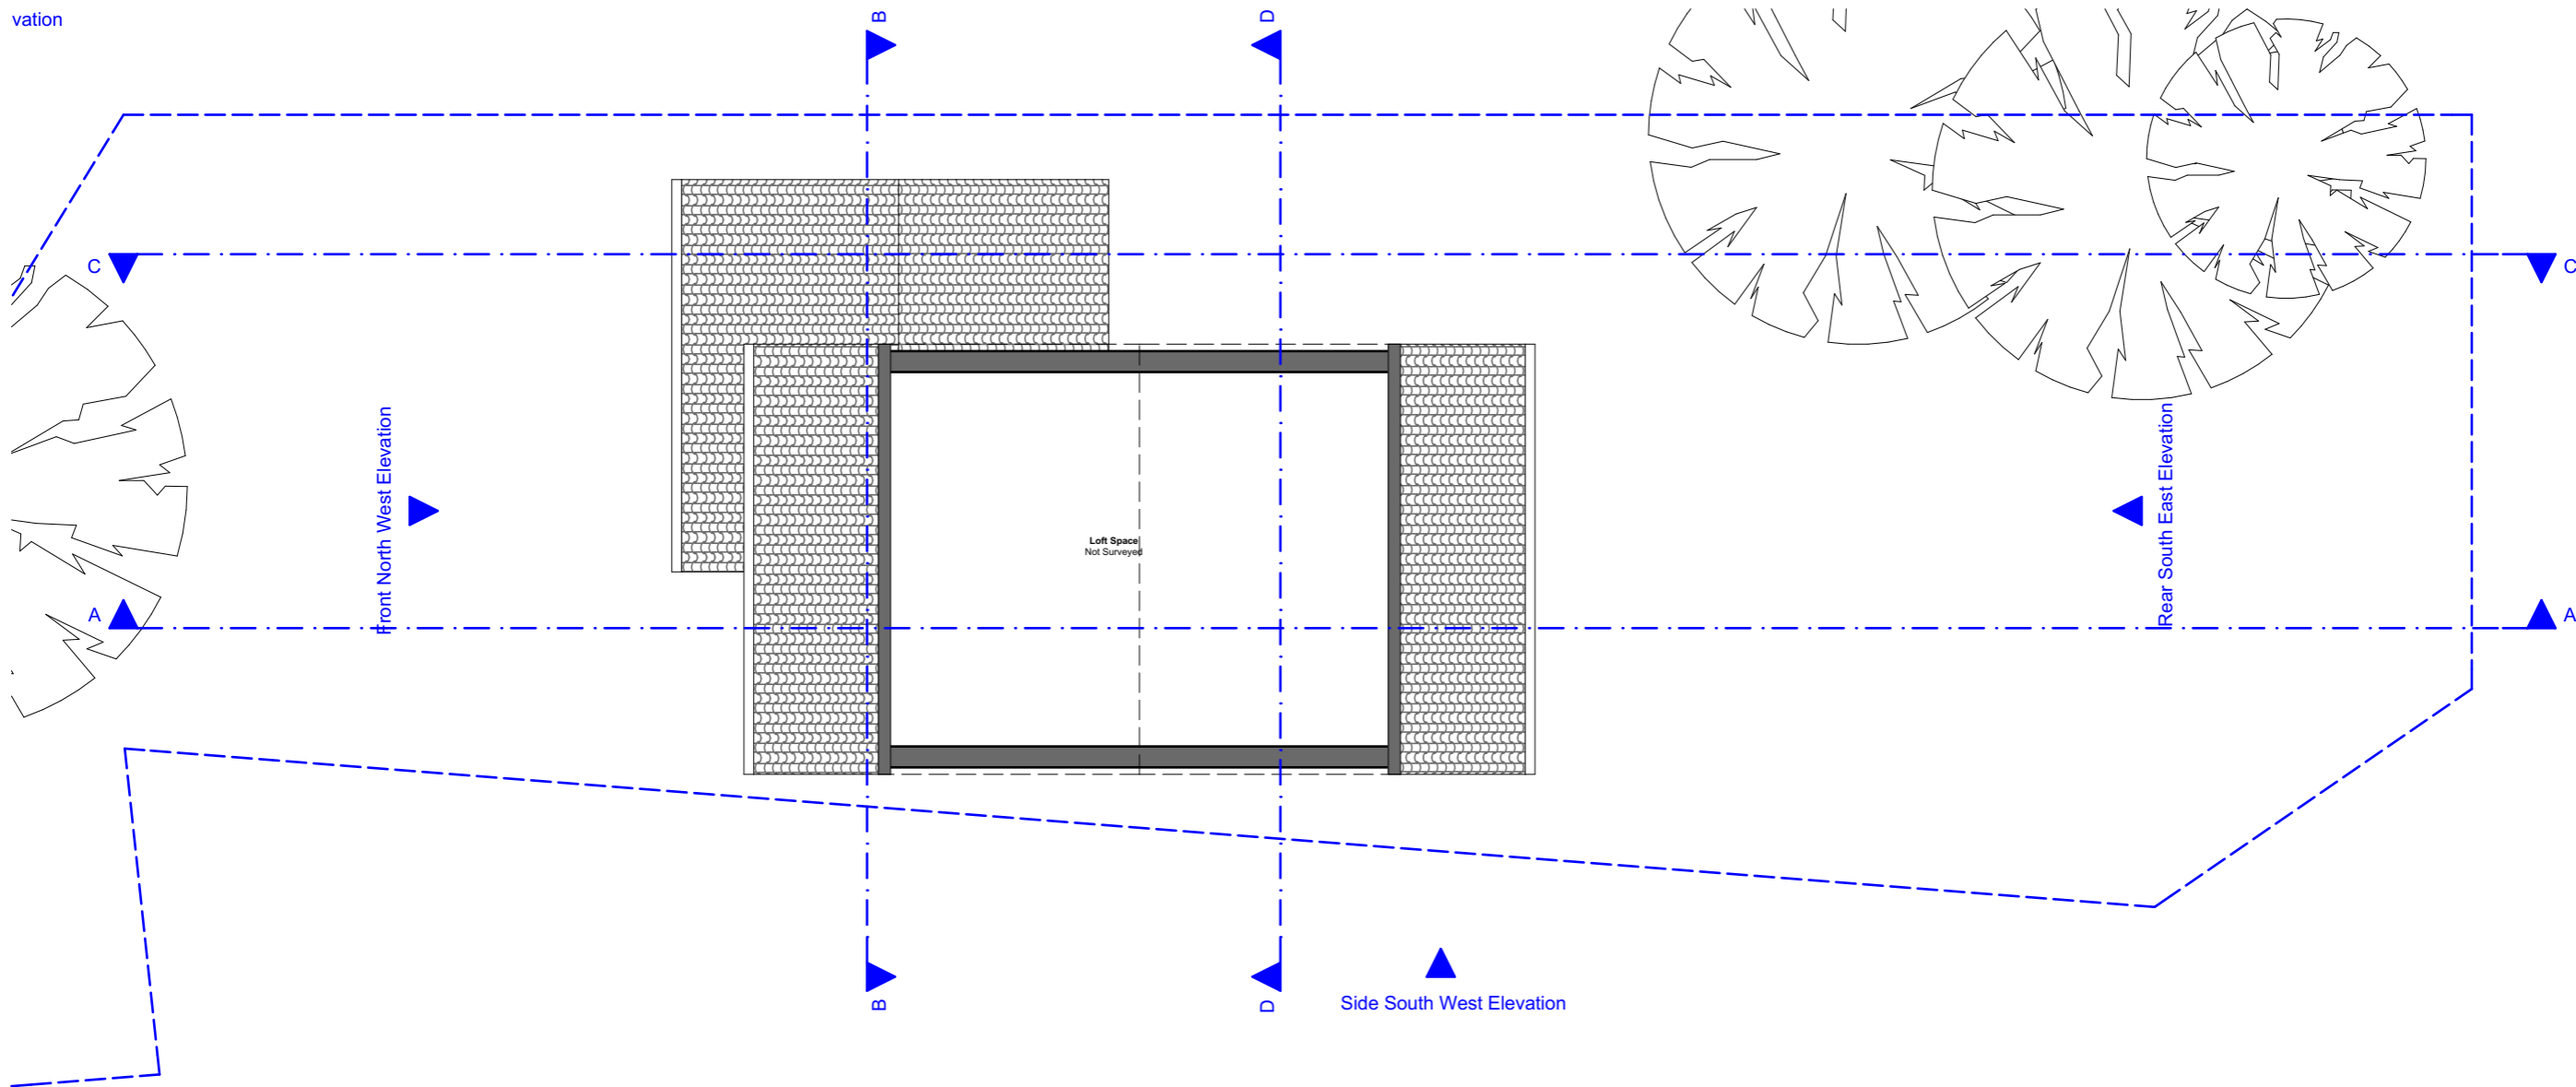

Zanoply

ZANOPLY
info@zanoply.co.uk
www.zanoply.co.uk

Site
26 Pepys Close,
Ickenham, UB10 8NY

Project
Single storey rear extension, double storey
side extension, loft conversion with rear
dormer extension, front porch, new
boundary, landscaping and minor
alteration to the facade of the building

**Drawing
Scale**
1:100 at A3


**Date
Prepared**
29.11.2023


Notes
1. This drawing has been prepared for planning purposes
only.
2. All copyrights are reserved to Zanoply Ltd and consent
should be sought for non-commercial use.

3. The contractor is responsible for checking all
dimensions before commencing works.
4. Scale for planning purposes only.
5. Any discrepancy found should be brought to the
attention of the designer.

Existing_Loft_Floor_Plan

0 2m 4m 10m

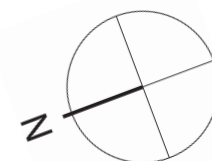

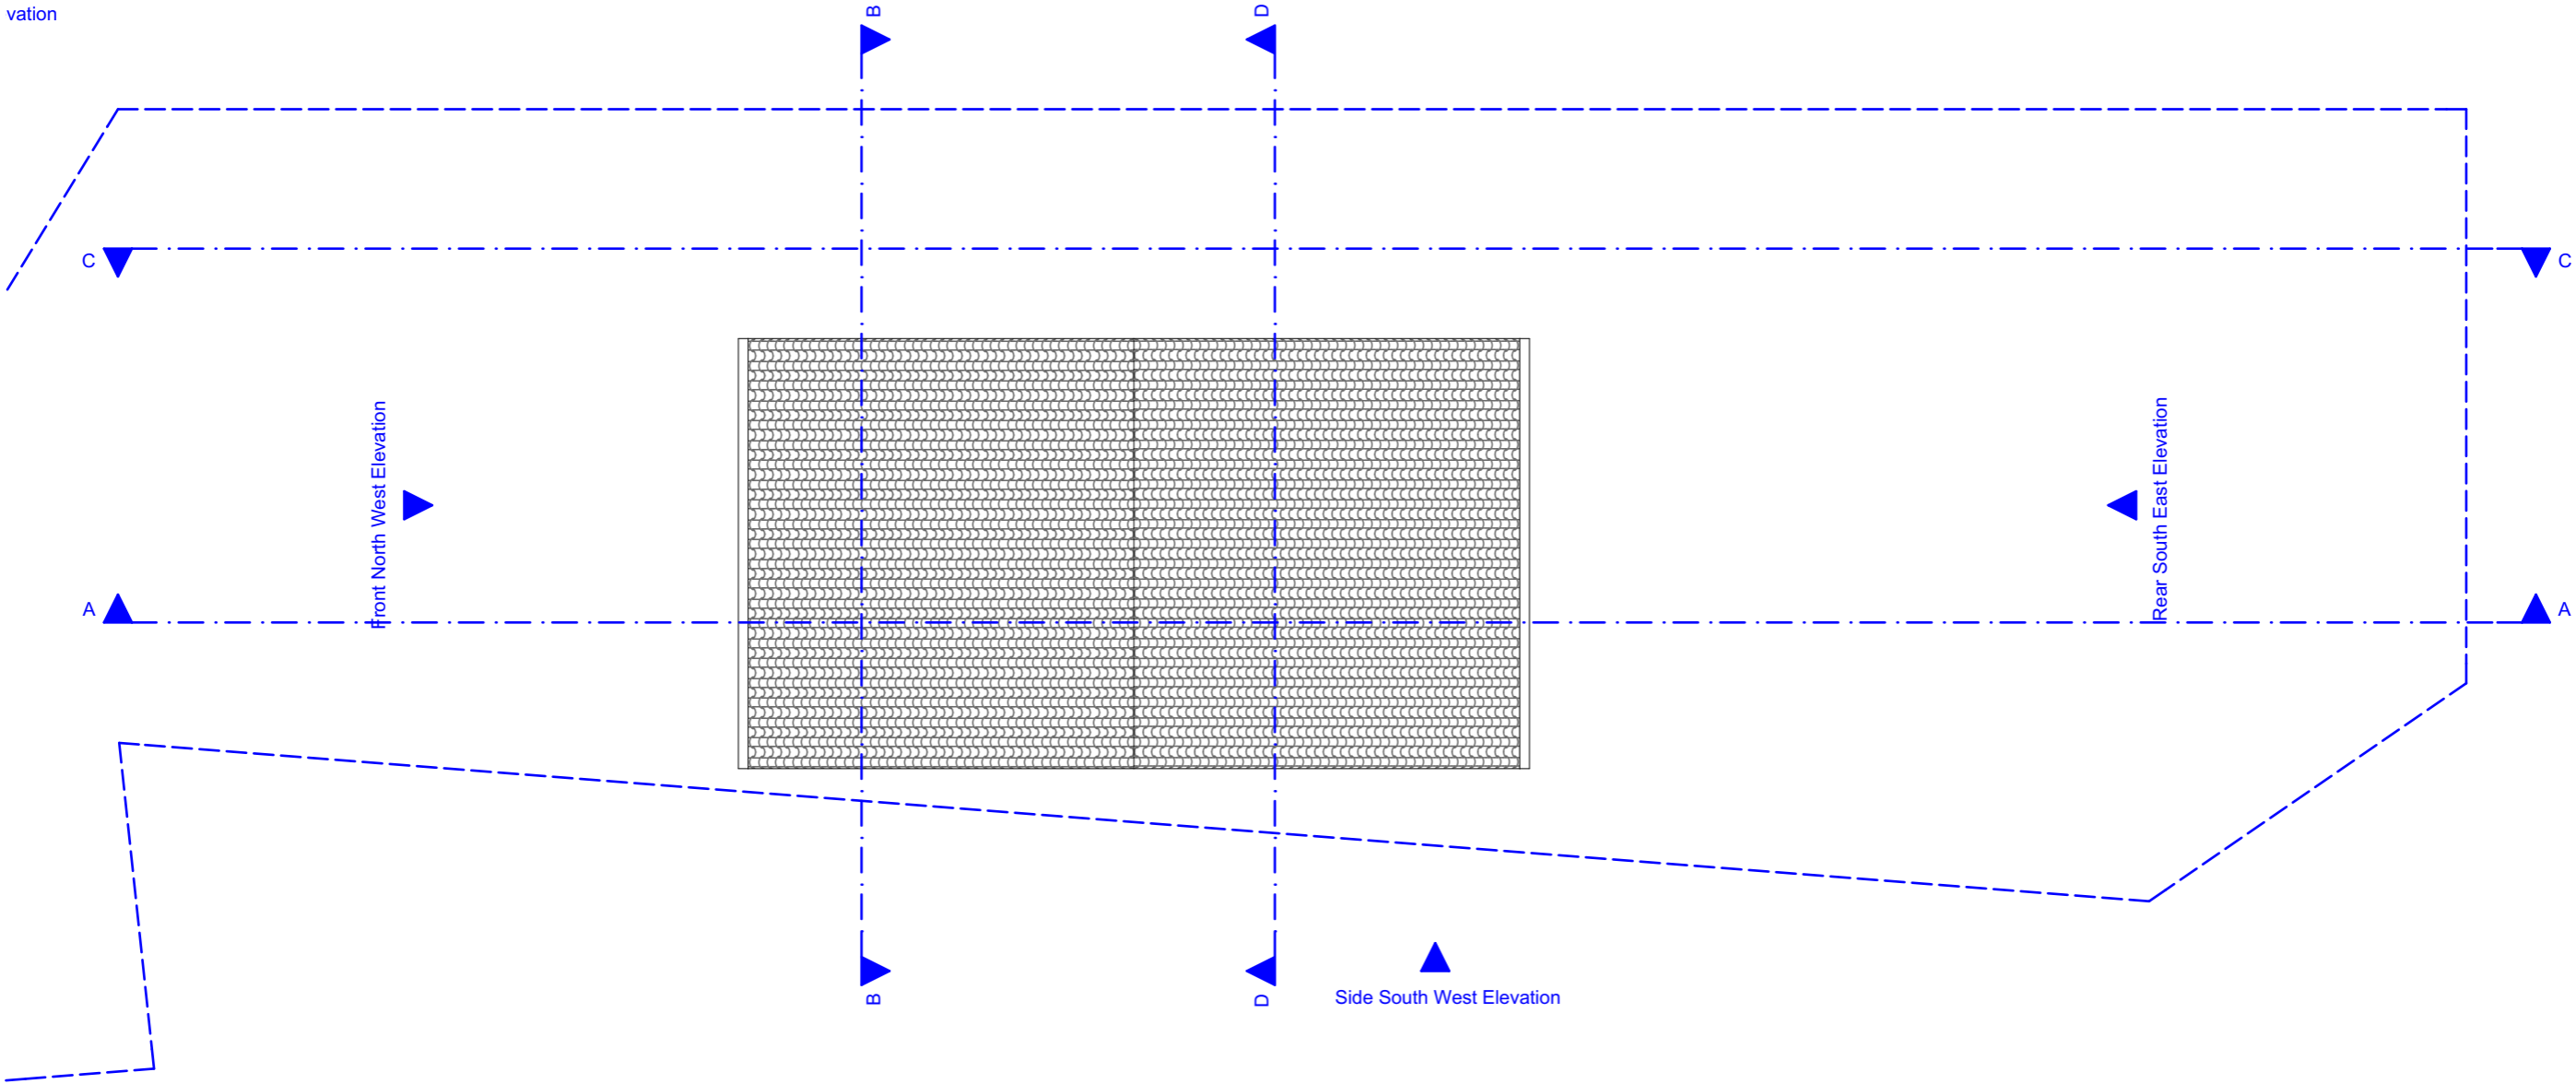

Zanoply

ZANOPLY
info@zanoply.co.uk
www.zanoply.co.uk

Site
26 Pepys Close,
Ickenham, UB10 8NY


Project
Single storey rear extension, double storey
side extension, loft conversion with rear
dormer extension, front porch, new
boundary, landscaping and minor
alteration to the facade of the building

**Drawing
Scale**
1:100 at A3

**Date
Prepared**
29.11.2023

Notes
1. This drawing has been prepared for planning purposes
only.
2. All copyrights are reserved to Zanoply ltd and consent
should be sought for non-commercial use.
3. The contractor is responsible for checking all
dimensions before commencing works.
4. Scale for planning purposes only.
5. Any discrepancy found should be brought to the
attention of the designer.

Existing_Roof_Plan

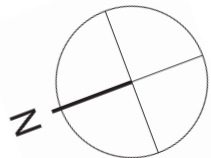



Zanoply

ZANOPLY
info@zanoply.co.uk
www.zanoply.co.uk

Site
26 Pepys Close,
Ickenham, UB10 8NY

Project
Single storey rear extension, double storey
side extension, loft conversion with rear
dormer extension, front porch, new
boundary, landscaping and minor
alteration to the facade of the building

Drawing
Scale
1:100 at A3

Date
Prepared
29.11.2023

Notes
1. This drawing has been prepared for planning purposes
only.
2. All copyrights are reserved to Zanoply ltd and consent
should be sought for non-commercial use.
3. The contractor is responsible for checking all
dimensions before commencing works.
4. Scale for planning purposes only.
5. Any discrepancy found should be brought to the
attention of the designer.

Existing_Front_North_West_Elevation





ZANOPLY
info@zanoply.co.uk
www.zanoply.co.uk

Site
26 Pepys Close,
Ickenham, UB10 8NY

Project
Single storey rear extension, double storey
side extension, loft conversion with rear
dormer extension, front porch, new
boundary, landscaping and minor
alteration to the facade of the building

**Drawing
Scale**
1:100 at A3


**Date
Prepared**
29.11.2023


Notes
1. This drawing has been prepared for planning purposes
only.
2. All copyrights are reserved to Zanoply ltd and consent
should be sought for non-commercial use.

3. The contractor is responsible for checking all
dimensions before commencing works.
4. Scale for planning purposes only.
5. Any discrepancy found should be brought to the
attention of the designer.

Existing_Rear_South_East_Elevation




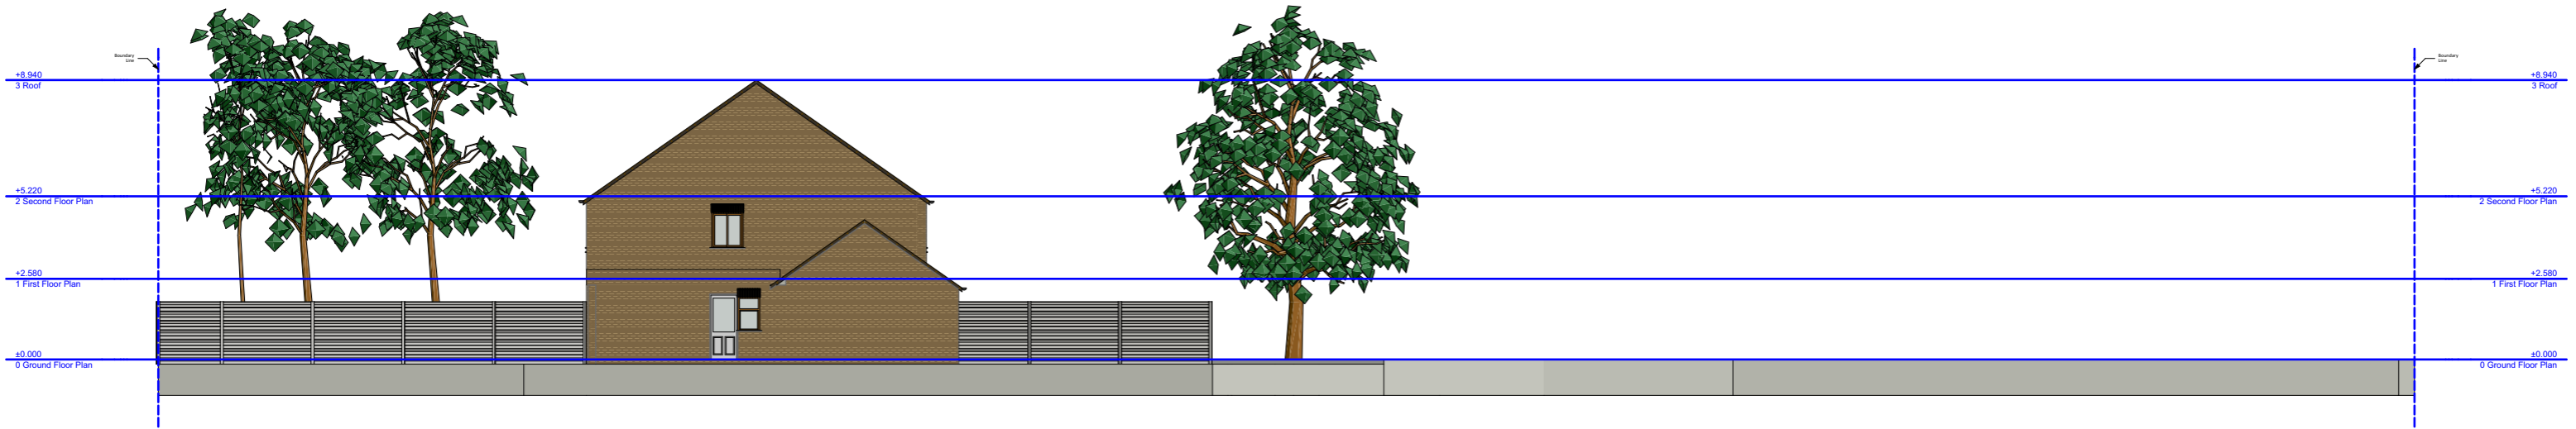

	ZANOPLY info@zanoply.co.uk www.zanoply.co.uk	Site 26 Pepys Close, Ickenham, UB10 8NY	Project Single storey rear extension, double storey side extension, loft conversion with rear dormer extension, front porch, new boundary, landscaping and minor alteration to the facade of the building	Drawing Scale 1:200 at A3	Date Prepared 29.11.2023	Notes 1. This drawing has been prepared for planning purposes only. 2. All copyrights are reserved to Zanoply ltd and consent should be sought for non-commercial use. 3. The contractor is responsible for checking all dimensions before commencing works. 4. Scale for planning purposes only. 5. Any discrepancy found should be brought to the attention of the designer.

Existing_Site_Side_North__East_Elevation



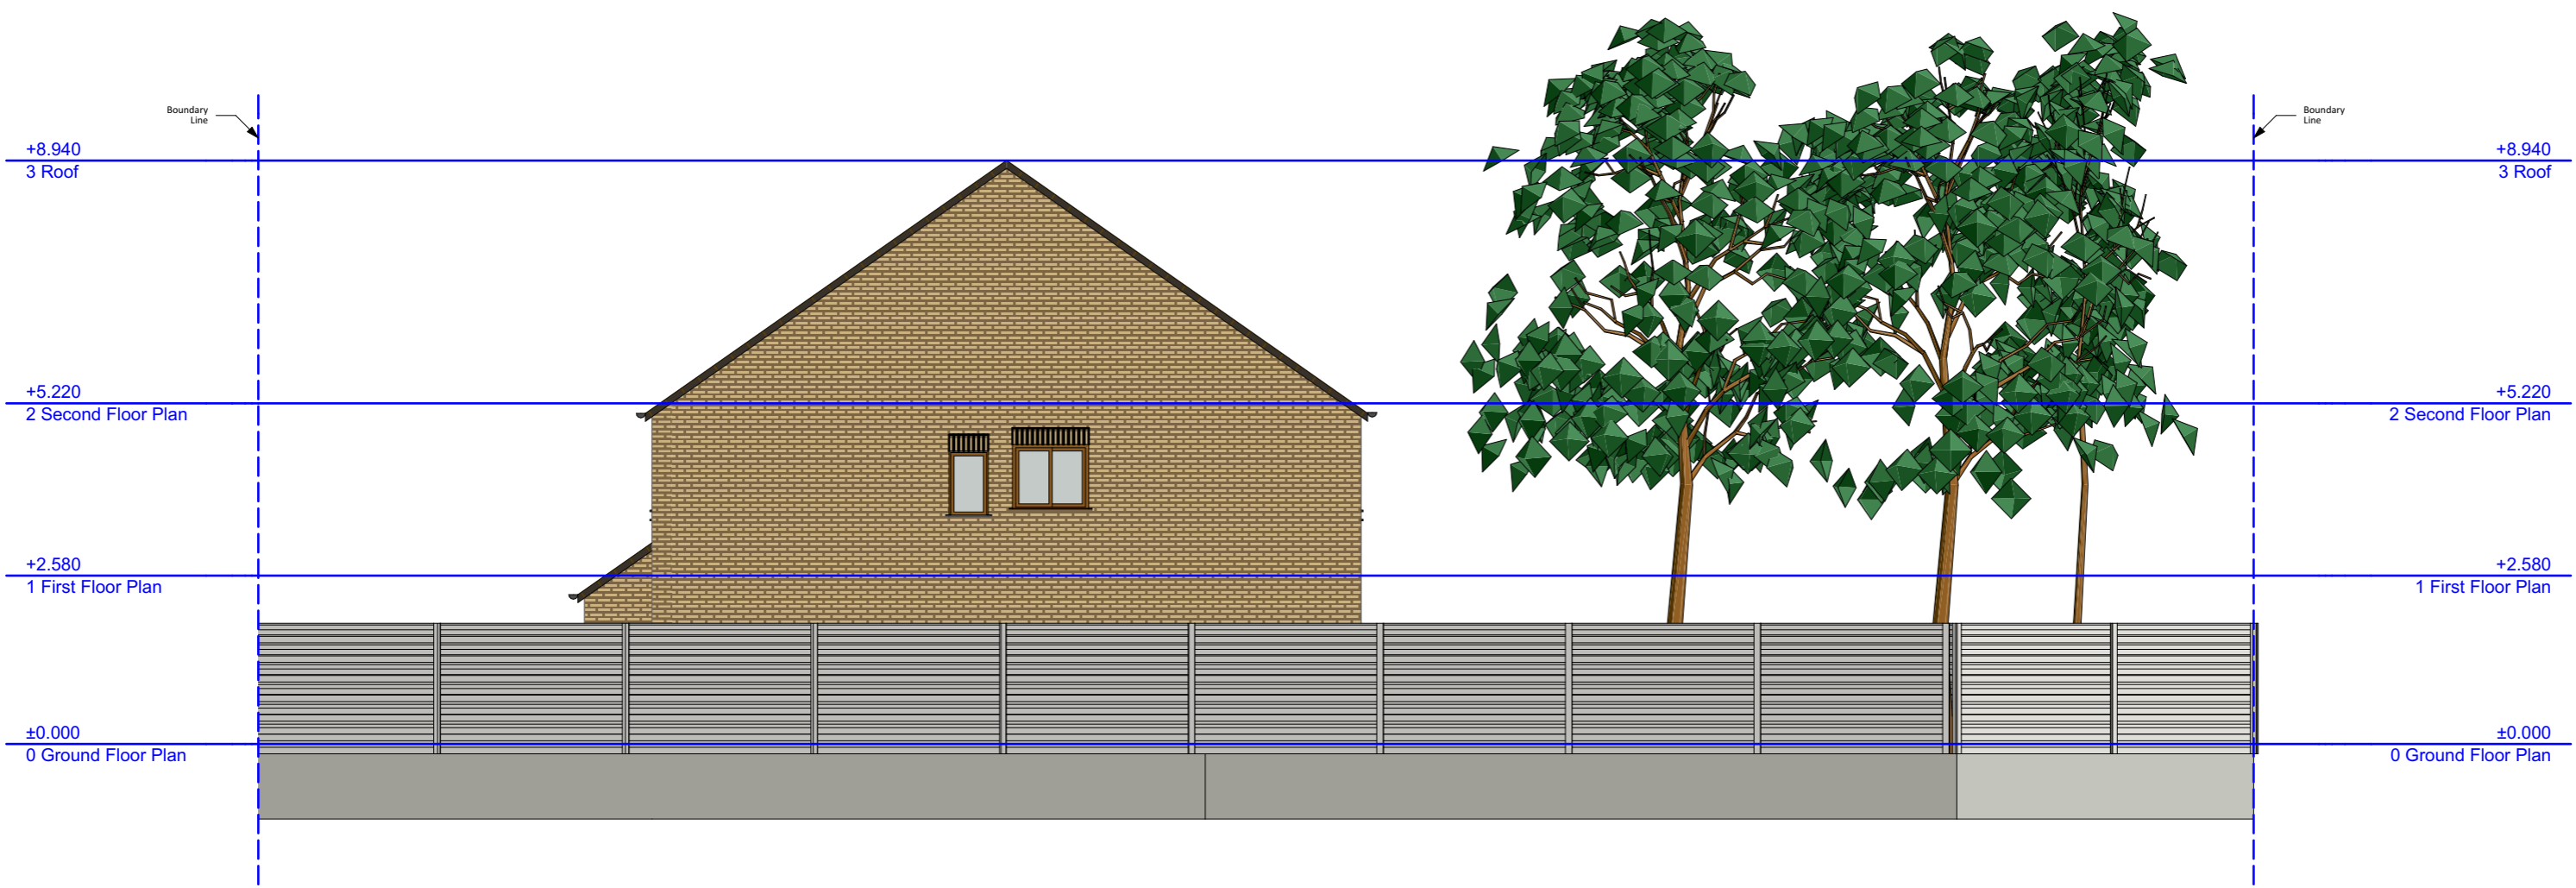

ZANOPLY
info@zanoply.co.uk
www.zanoply.co.uk

Site
26 Pepys Close,
Ickenham, UB10 8NY

Project
Single storey rear extension, double storey
side extension, loft conversion with rear
dormer extension, front porch, new
boundary, landscaping and minor
alteration to the facade of the building

**Drawing
Scale**
1:100 at A3


**Date
Prepared**
29.11.2023

Notes
1. This drawing has been prepared for planning purposes
only.
2. All copyrights are reserved to Zanoply ltd and consent
should be sought for non-commercial use.

3. The contractor is responsible for checking all
dimensions before commencing works.
4. Scale for planning purposes only.
5. Any discrepancy found should be brought to the
attention of the designer.

Existing_Side_South_West_Elevation



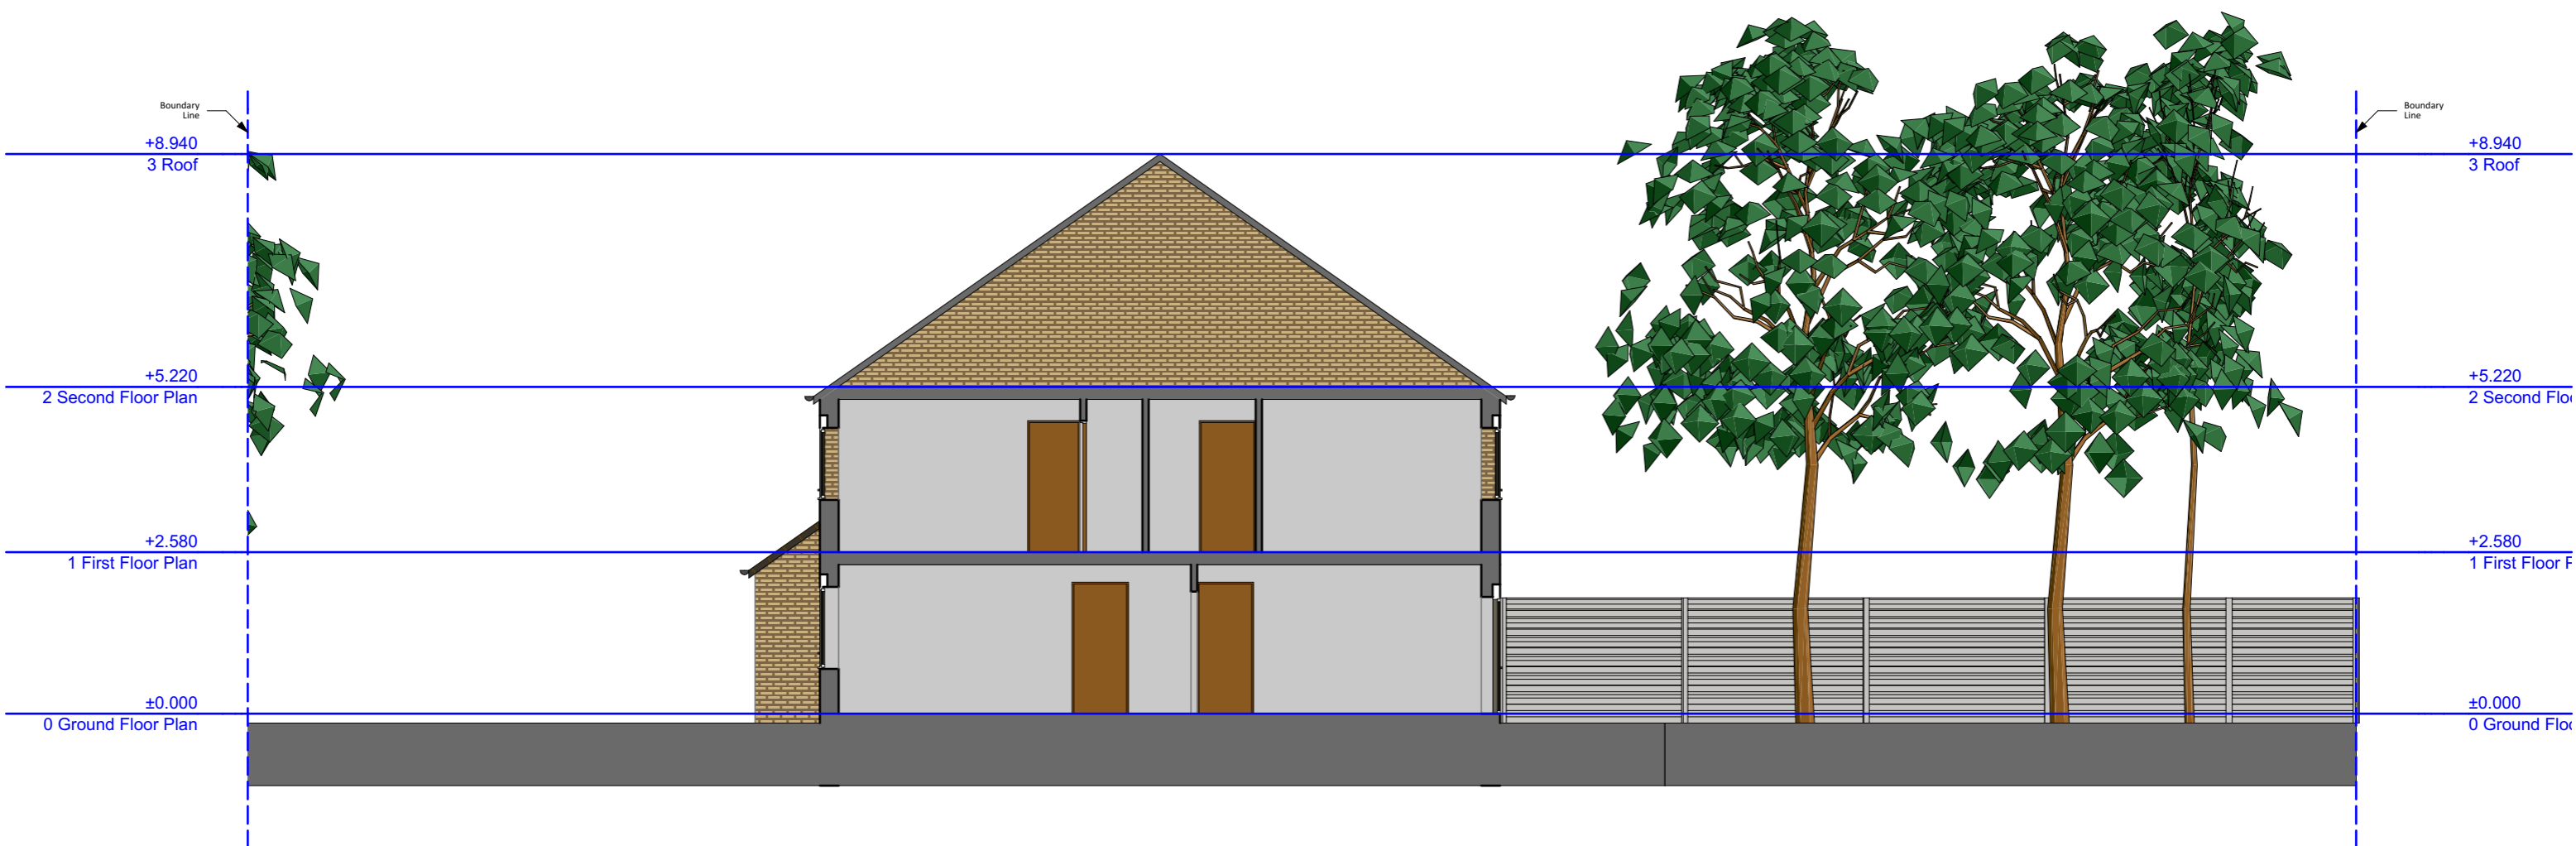

Zanoply

ZANOPLY
info@zanoply.co.uk
www.zanoply.co.uk

Site
26 Pepys Close,
Ickenham, UB10 8NY

Project
Single storey rear extension, double storey
side extension, loft conversion with rear
dormer extension, front porch, new
boundary, landscaping and minor
alteration to the facade of the building

**Drawing
Scale**
1:100 at A3

**Date
Prepared**
29.11.2023

Notes
1. This drawing has been prepared for planning purposes
only.
2. All copyrights are reserved to Zanoply ltd and consent
should be sought for non-commercial use.
3. The contractor is responsible for checking all
dimimensions before commencing works.
4. Scale for planning purposes only.
5. Any discrepancy found should be brought to the
attention of the designer.

Existing_Section_A





Zanoply

ZANOPLY
info@zanoply.co.uk
www.zanoply.co.uk

Site
26 Pepys Close,
Ickenham, UB10 8NY

Project
Single storey rear extension, double storey
side extension, loft conversion with rear
dormer extension, front porch, new
boundary, landscaping and minor
alteration to the facade of the building

**Drawing
Scale**
1:100 at A3

**Date
Prepared**
29.11.2023

Notes
1. This drawing has been prepared for planning purposes
only.
2. All copyrights are reserved to Zanoply ltd and consent
should be sought for non-commercial use.

3. The contractor is responsible for checking all
dimensions before commencing works.
4. Scale for planning purposes only.
5. Any discrepancy found should be brought to the
attention of the designer.

Existing_Section_B





Zanoply

ZANOPLY
info@zanoply.co.uk
www.zanoply.co.uk

Site
26 Pepys Close,
Ickenham, UB10 8NY

Project
Single storey rear extension, double storey
side extension, loft conversion with rear
dormer extension, front porch, new
boundary, landscaping and minor
alteration to the facade of the building


**Drawing
Scale**
1:100 at A3

**Date
Prepared**
29.11.2023

Notes
1. This drawing has been prepared for planning purposes
only.
2. All copyrights are reserved to Zanoply ltd and consent
should be sought for non-commercial use.
3. The contractor is responsible for checking all
dimensions before commencing works.
4. Scale for planning purposes only.
5. Any discrepancy found should be brought to the
attention of the designer.

Existing_Section_C



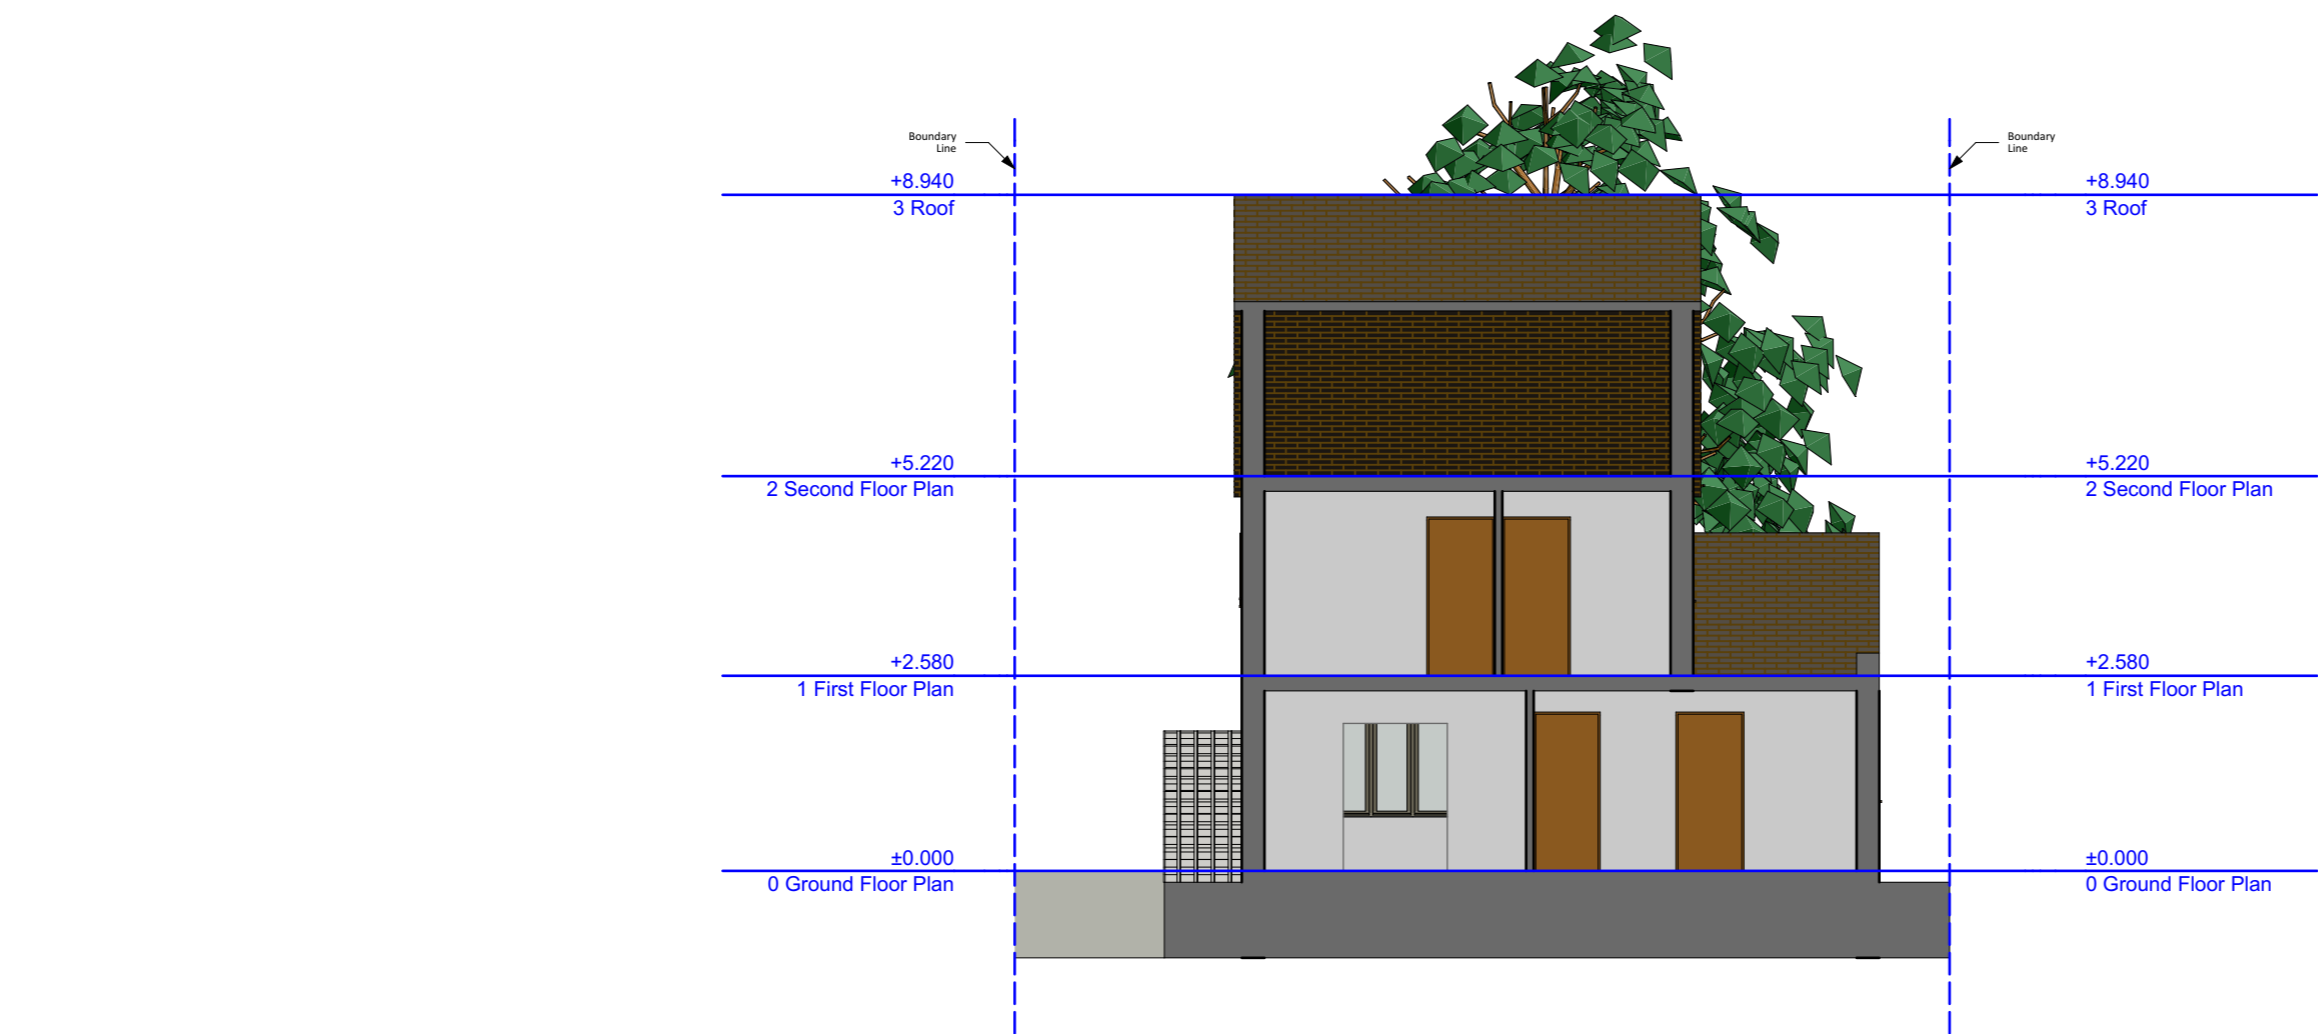

Zanoply

ZANOPLY
info@zanoply.co.uk
www.zanoply.co.uk

Site
26 Pepys Close,
Ickenham, UB10 8NY

Project
Single storey rear extension, double storey
side extension, loft conversion with rear
dormer extension, front porch, new
boundary, landscaping and minor
alteration to the facade of the building

**Drawing
Scale**
1:100 at A3

**Date
Prepared**
29.11.2023

Notes
1. This drawing has been prepared for planning purposes
only.
2. All copyrights are reserved to Zanoply ltd and consent
should be sought for non-commercial use.
3. The contractor is responsible for checking all
dimensions before commencing works.
4. Scale for planning purposes only.
5. Any discrepancy found should be brought to the
attention of the designer.

Existing_Section_D

